
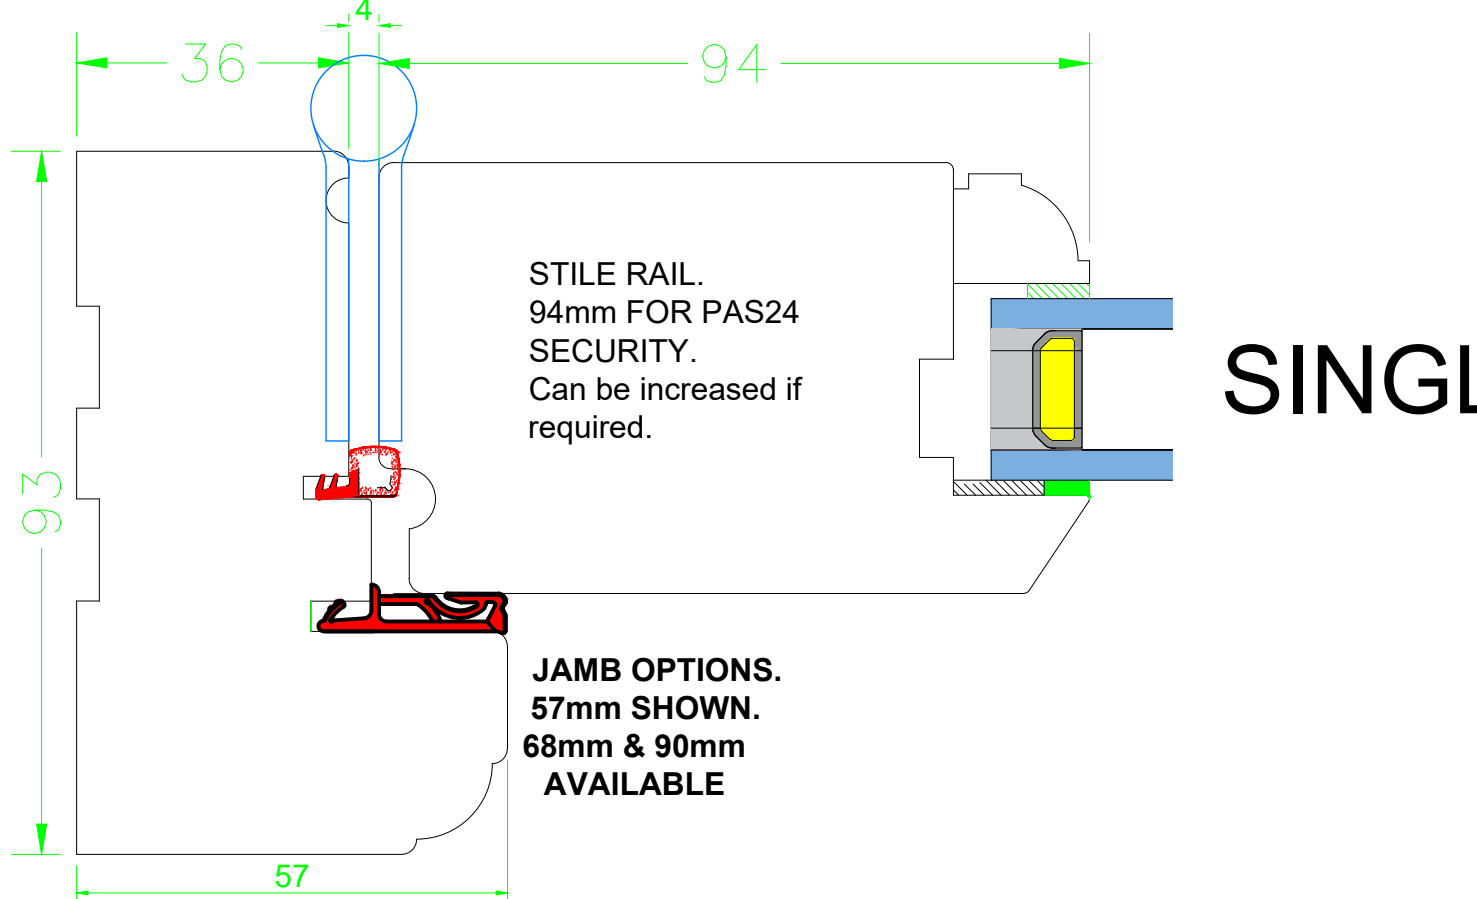
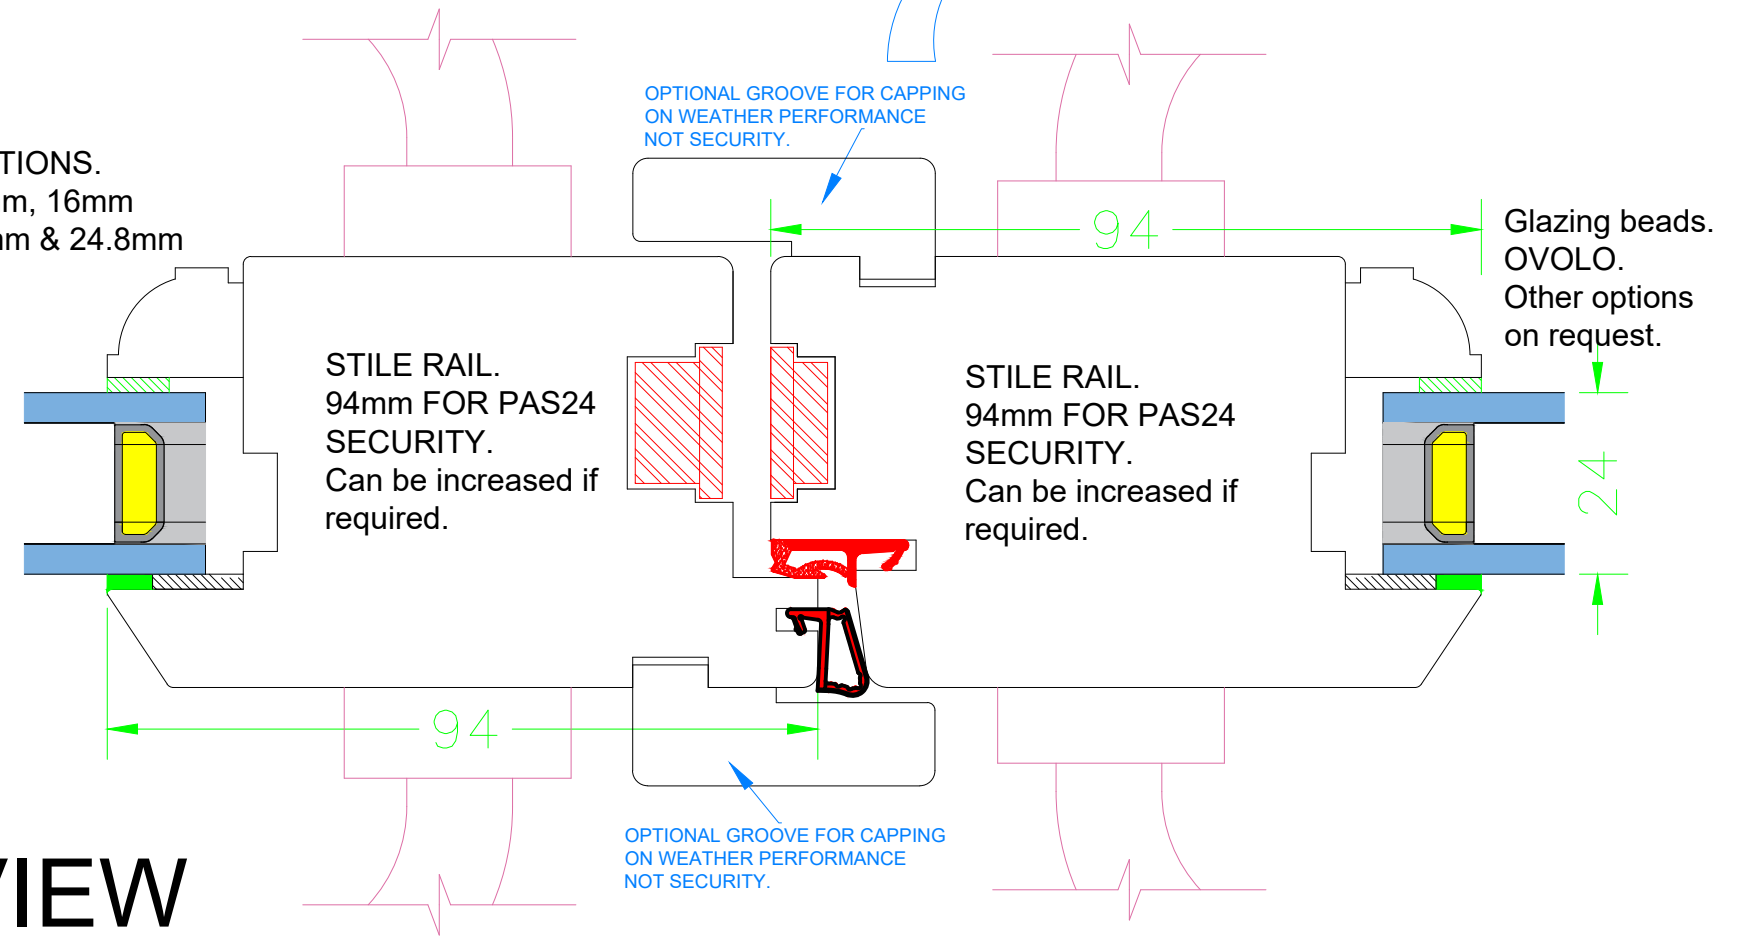


CHGE	DESCRIPTION	DRWN	DATE	APPR

OPEN IN

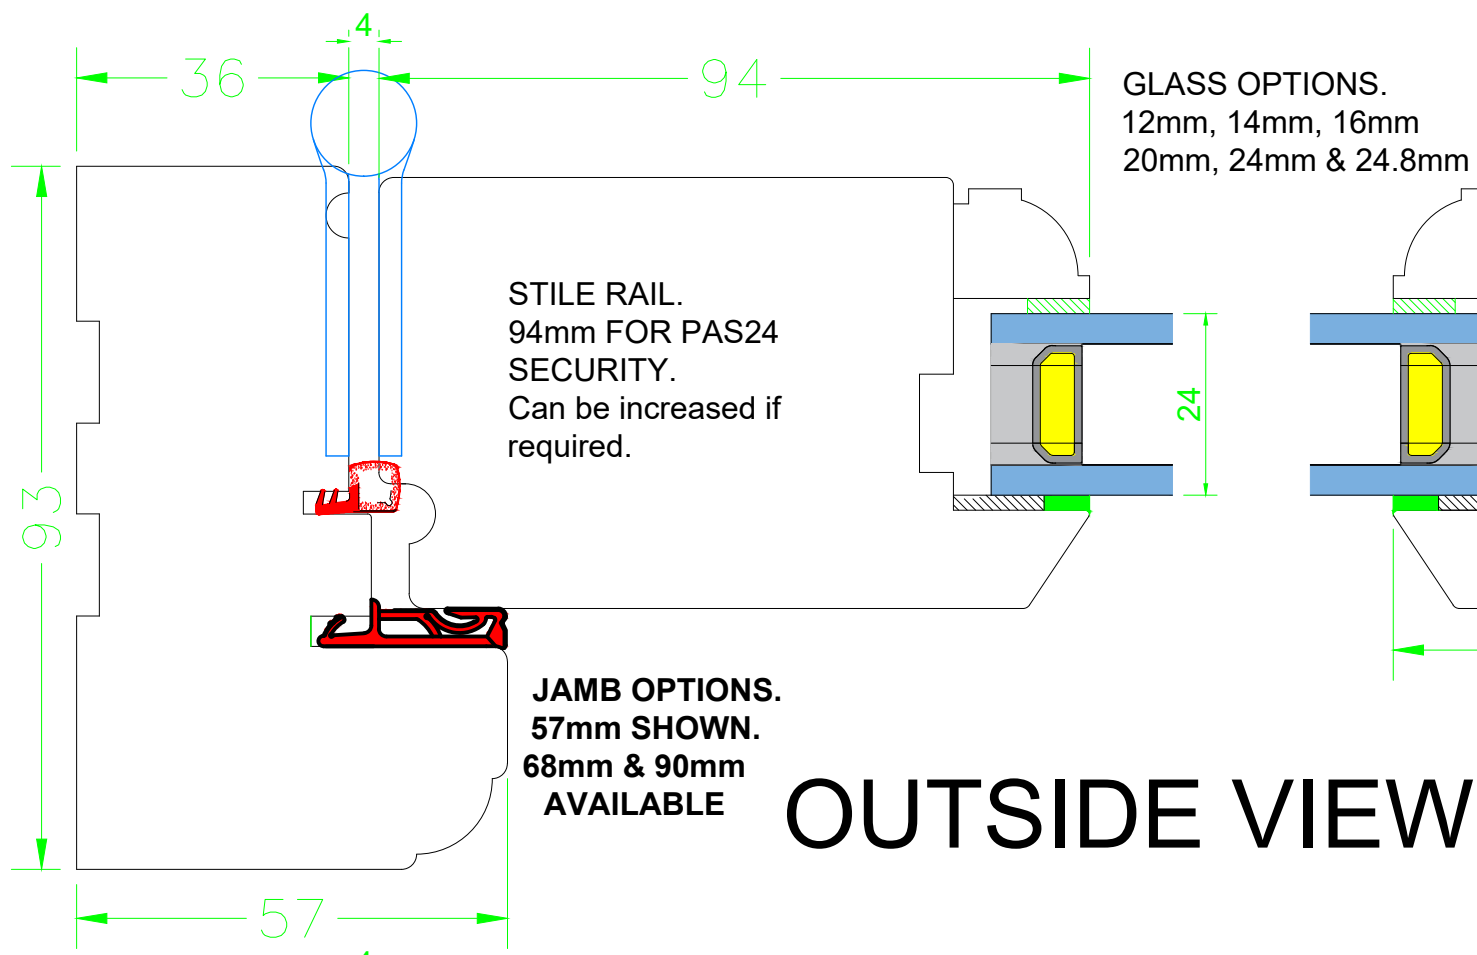

TOLERANCES
UNLESS OTHERWISE SPECIFIED

ALL DIMENSIONS IN MM
ALL LINEAR DIMENSIONS ±0.4
ALL ANGLE DIMENSIONS ±0.5°
BREAK ALL SHARP EDGES 0.5

THIRD ANGLE PROJECTION

OTD
timber

1 ENNERDALE AVENUE
GREAT NOTLEY
BRAINTREE
CM77 7UE
Tel: 07943 674 886
EMAIL: owen.dare@yahoo.com
WEB: www.otlandjoineryconsultants.co.uk

DOUBLE/SINGLE DOORS 24mm GLAZING		SCALE 1:1
TITLE JAMB SECTIONS STANDARD OPEN IN		REV: A
DRAWN BY: OTD	DRAWING No: OTD-01-04	
DATE DRAWN: 06JUL18		