


ground floor as existing

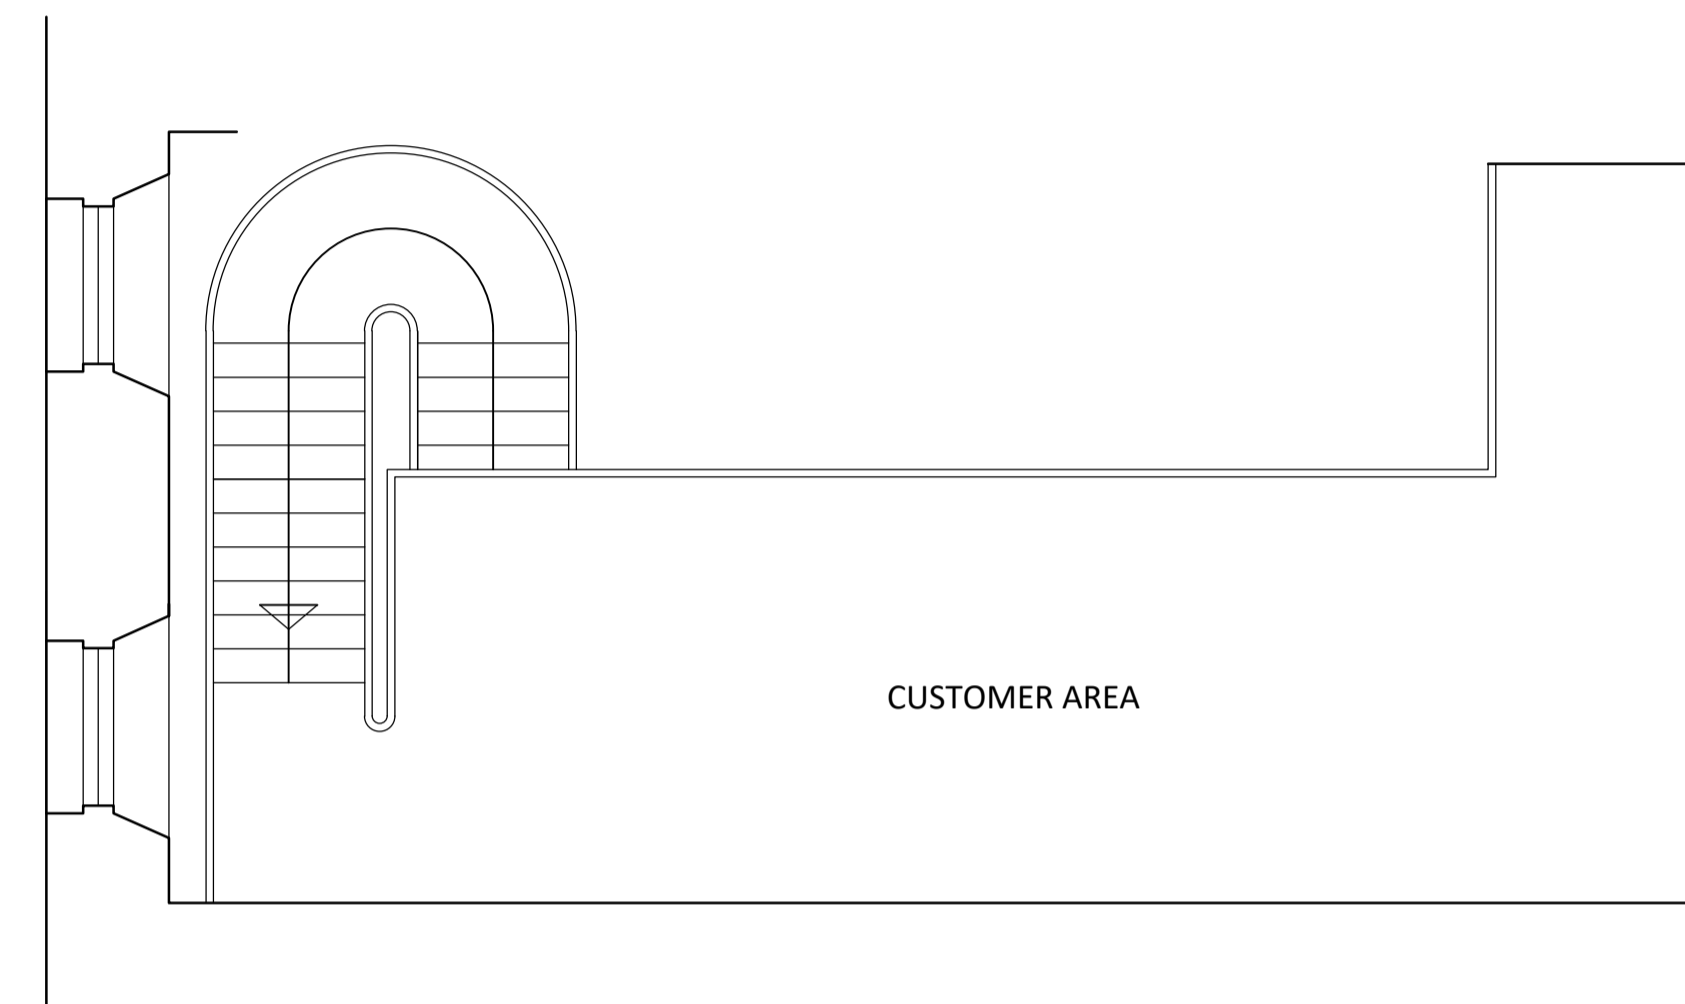

mezzanine floor

Proposals at
Corn Exchange Road
Stirling

scale 1:50 (A1)
dwg no. 29160/SA/1d