


existing ceiling/floor junction with wall (section)



lowered ceiling junction with wall (section)

Ceiling details 1:10

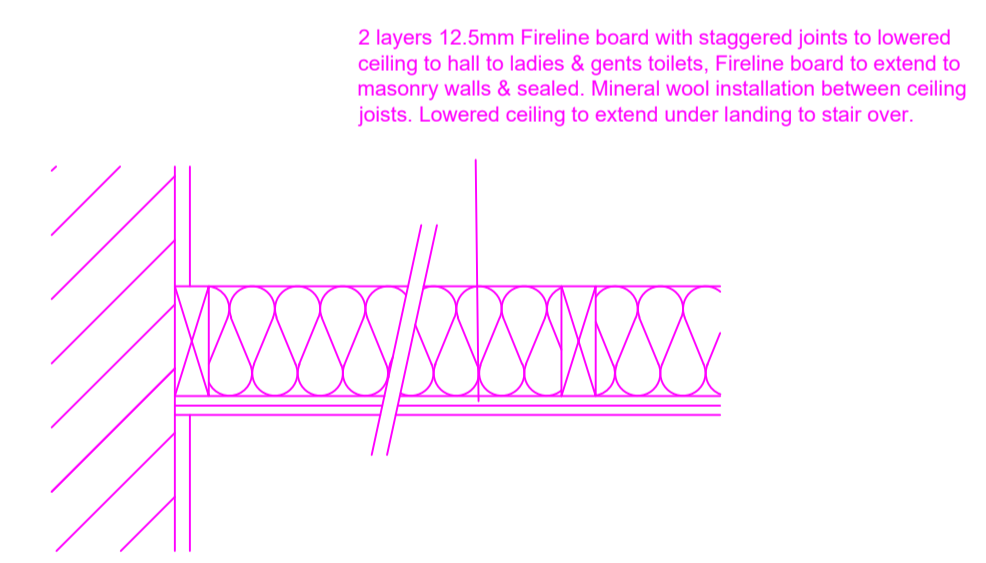

Proposals at  
Corn Exchange Road  
Stirling

scale 1:50 (A1)  
dwg no. 29160/SA/9b