


second floor as existing

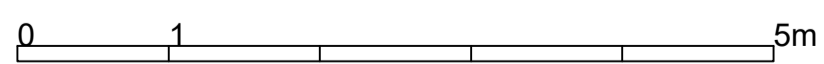

Proposals at
Corn Exchange Road
Stirling

scale 1:50 (A2)
dwg no. 29160/SA/3a