
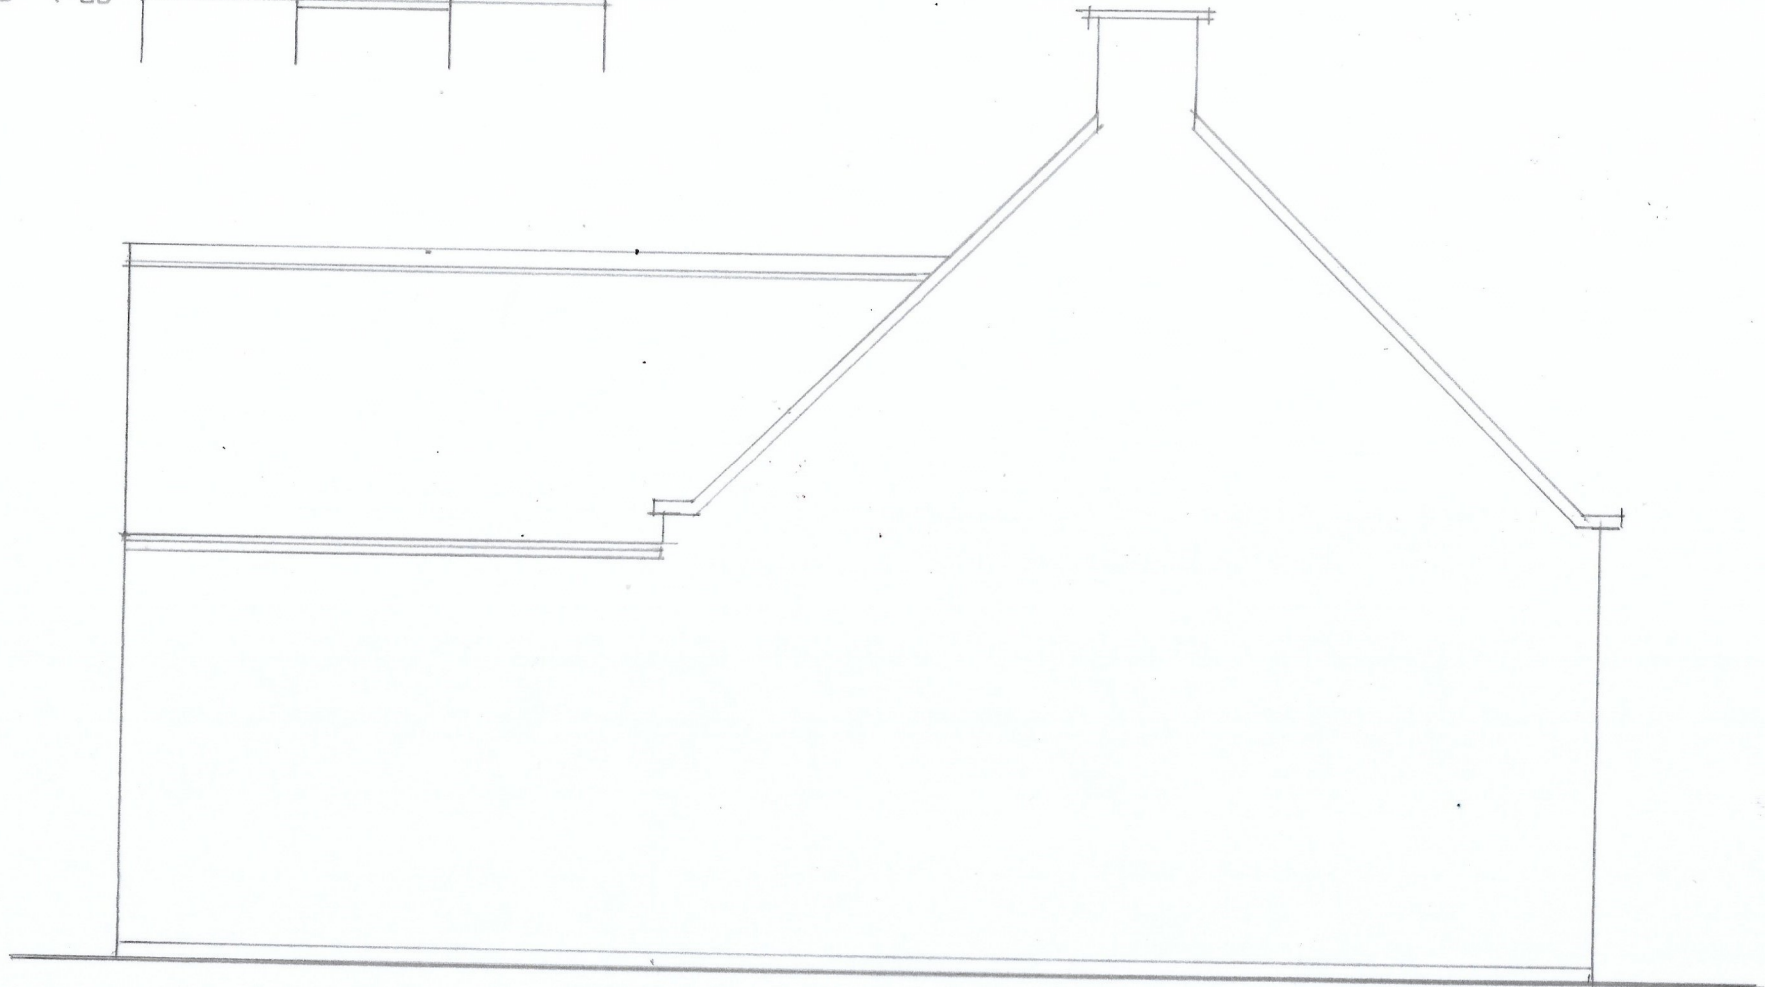


SCALE ~ 1:50

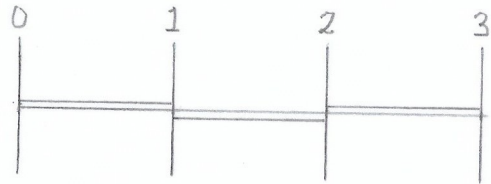

WEST ELEVATION (AS EXISTING)

15, PRIOR ROAD, FORFAR.