



This document references the following file:-

Reference Name	Status	Revision
PC-XX-XX-MS-Designer-001_5644		P01.1


Revisions	Date	Drawn / Chk'd
P01 First Issue	08/11/22	LG
P02 Planning Application	01/10/23	DA / LG

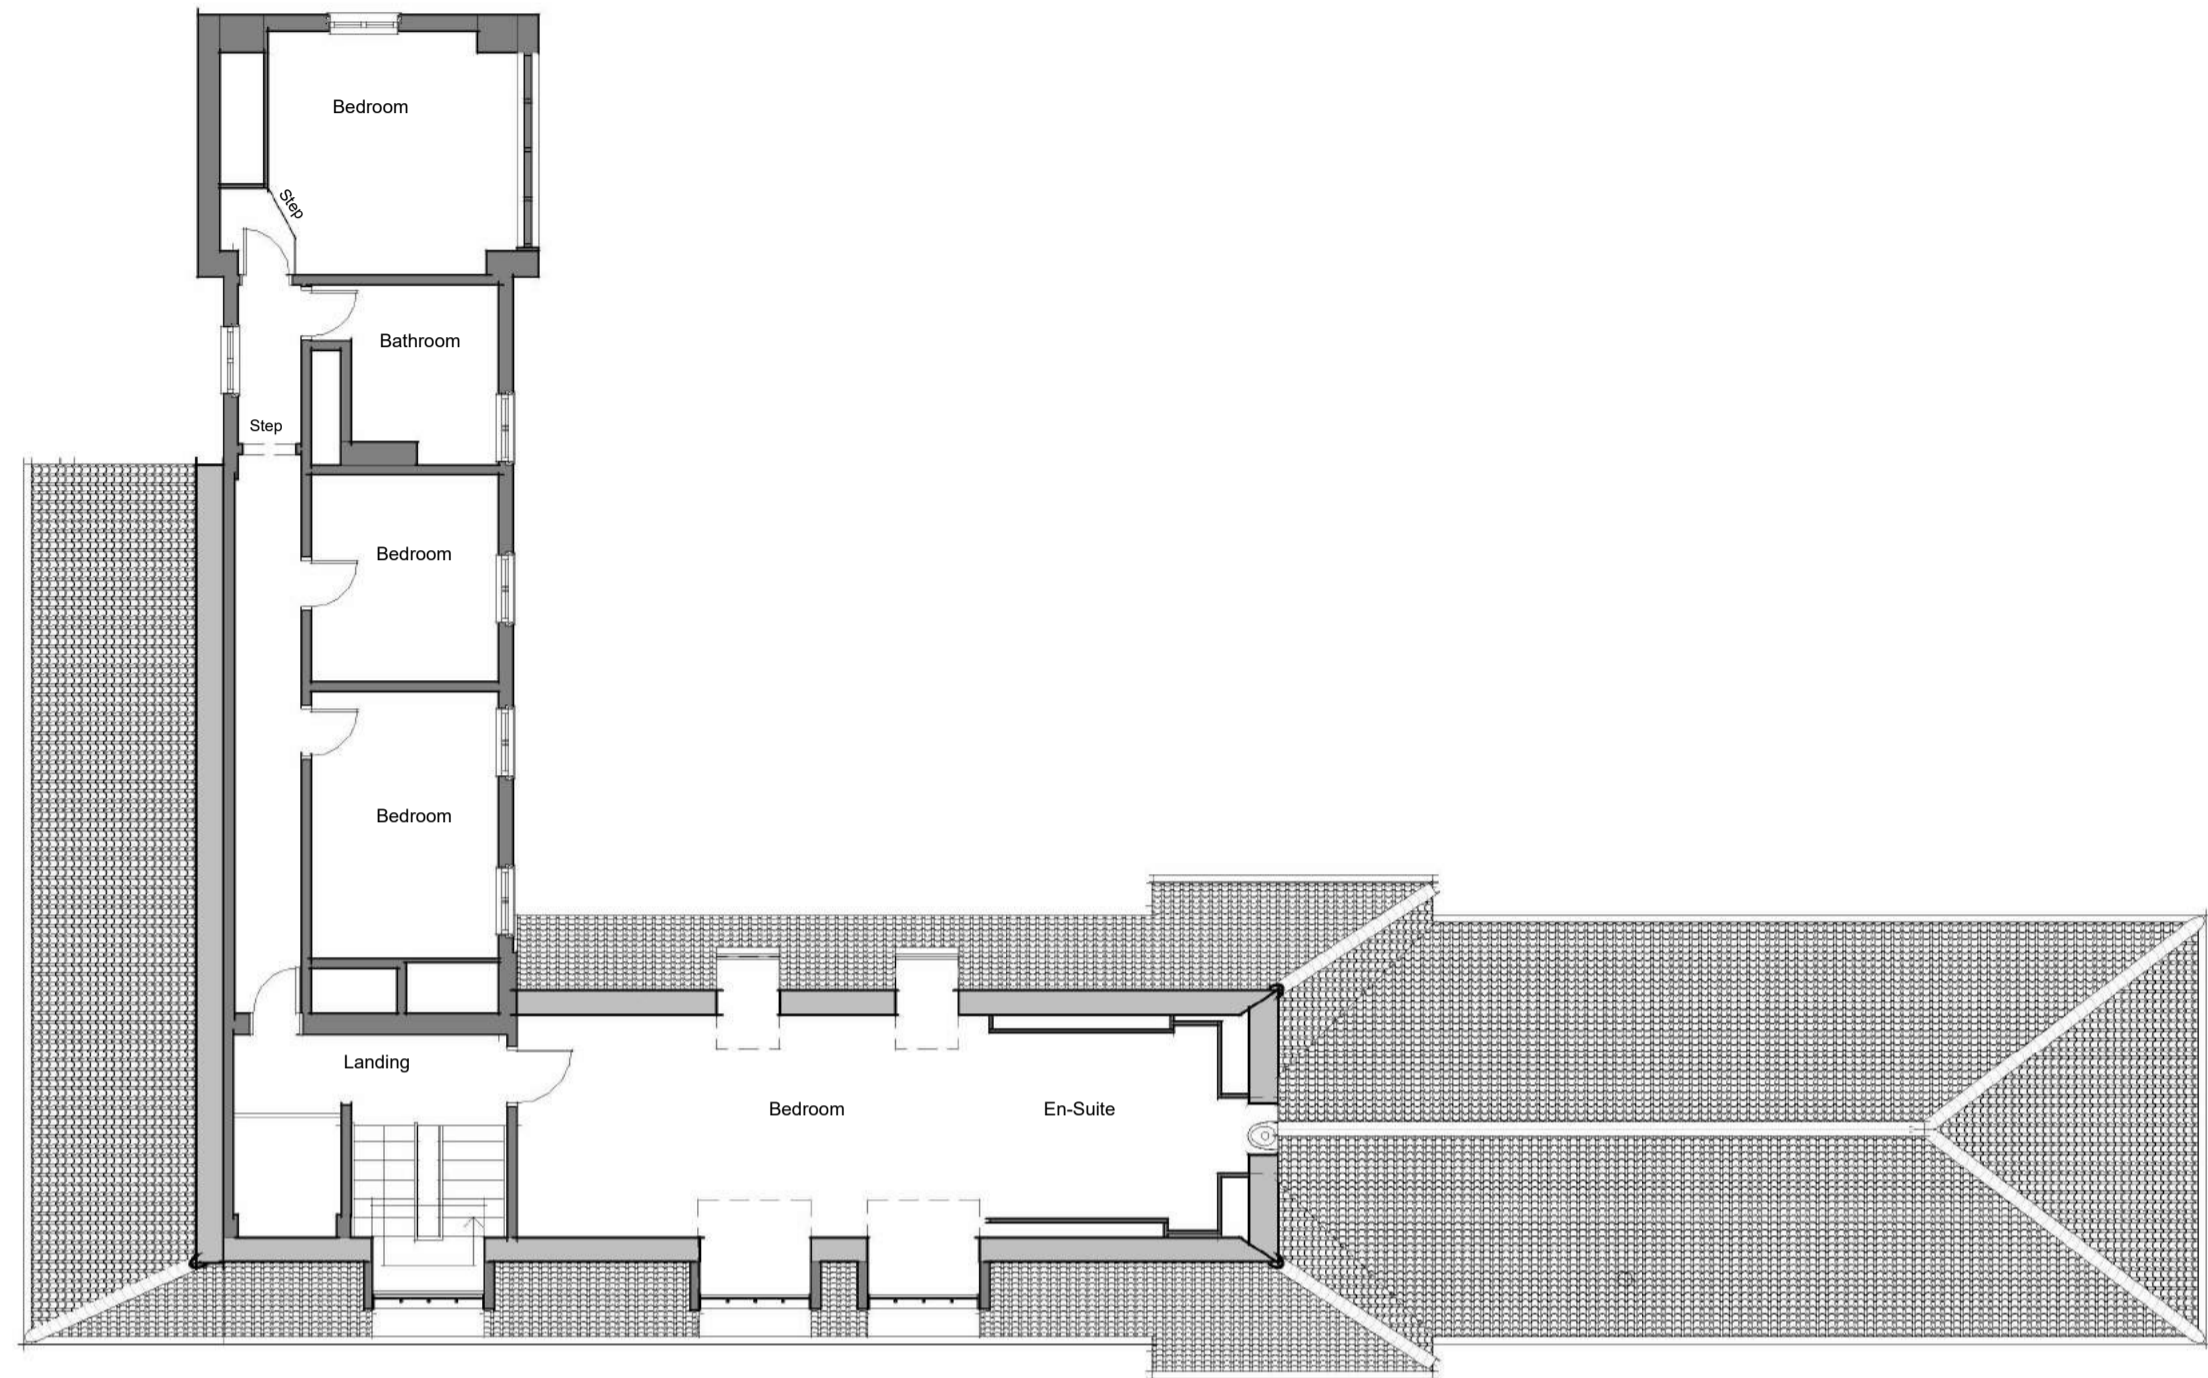

First Floor Plan as Existing
1:100

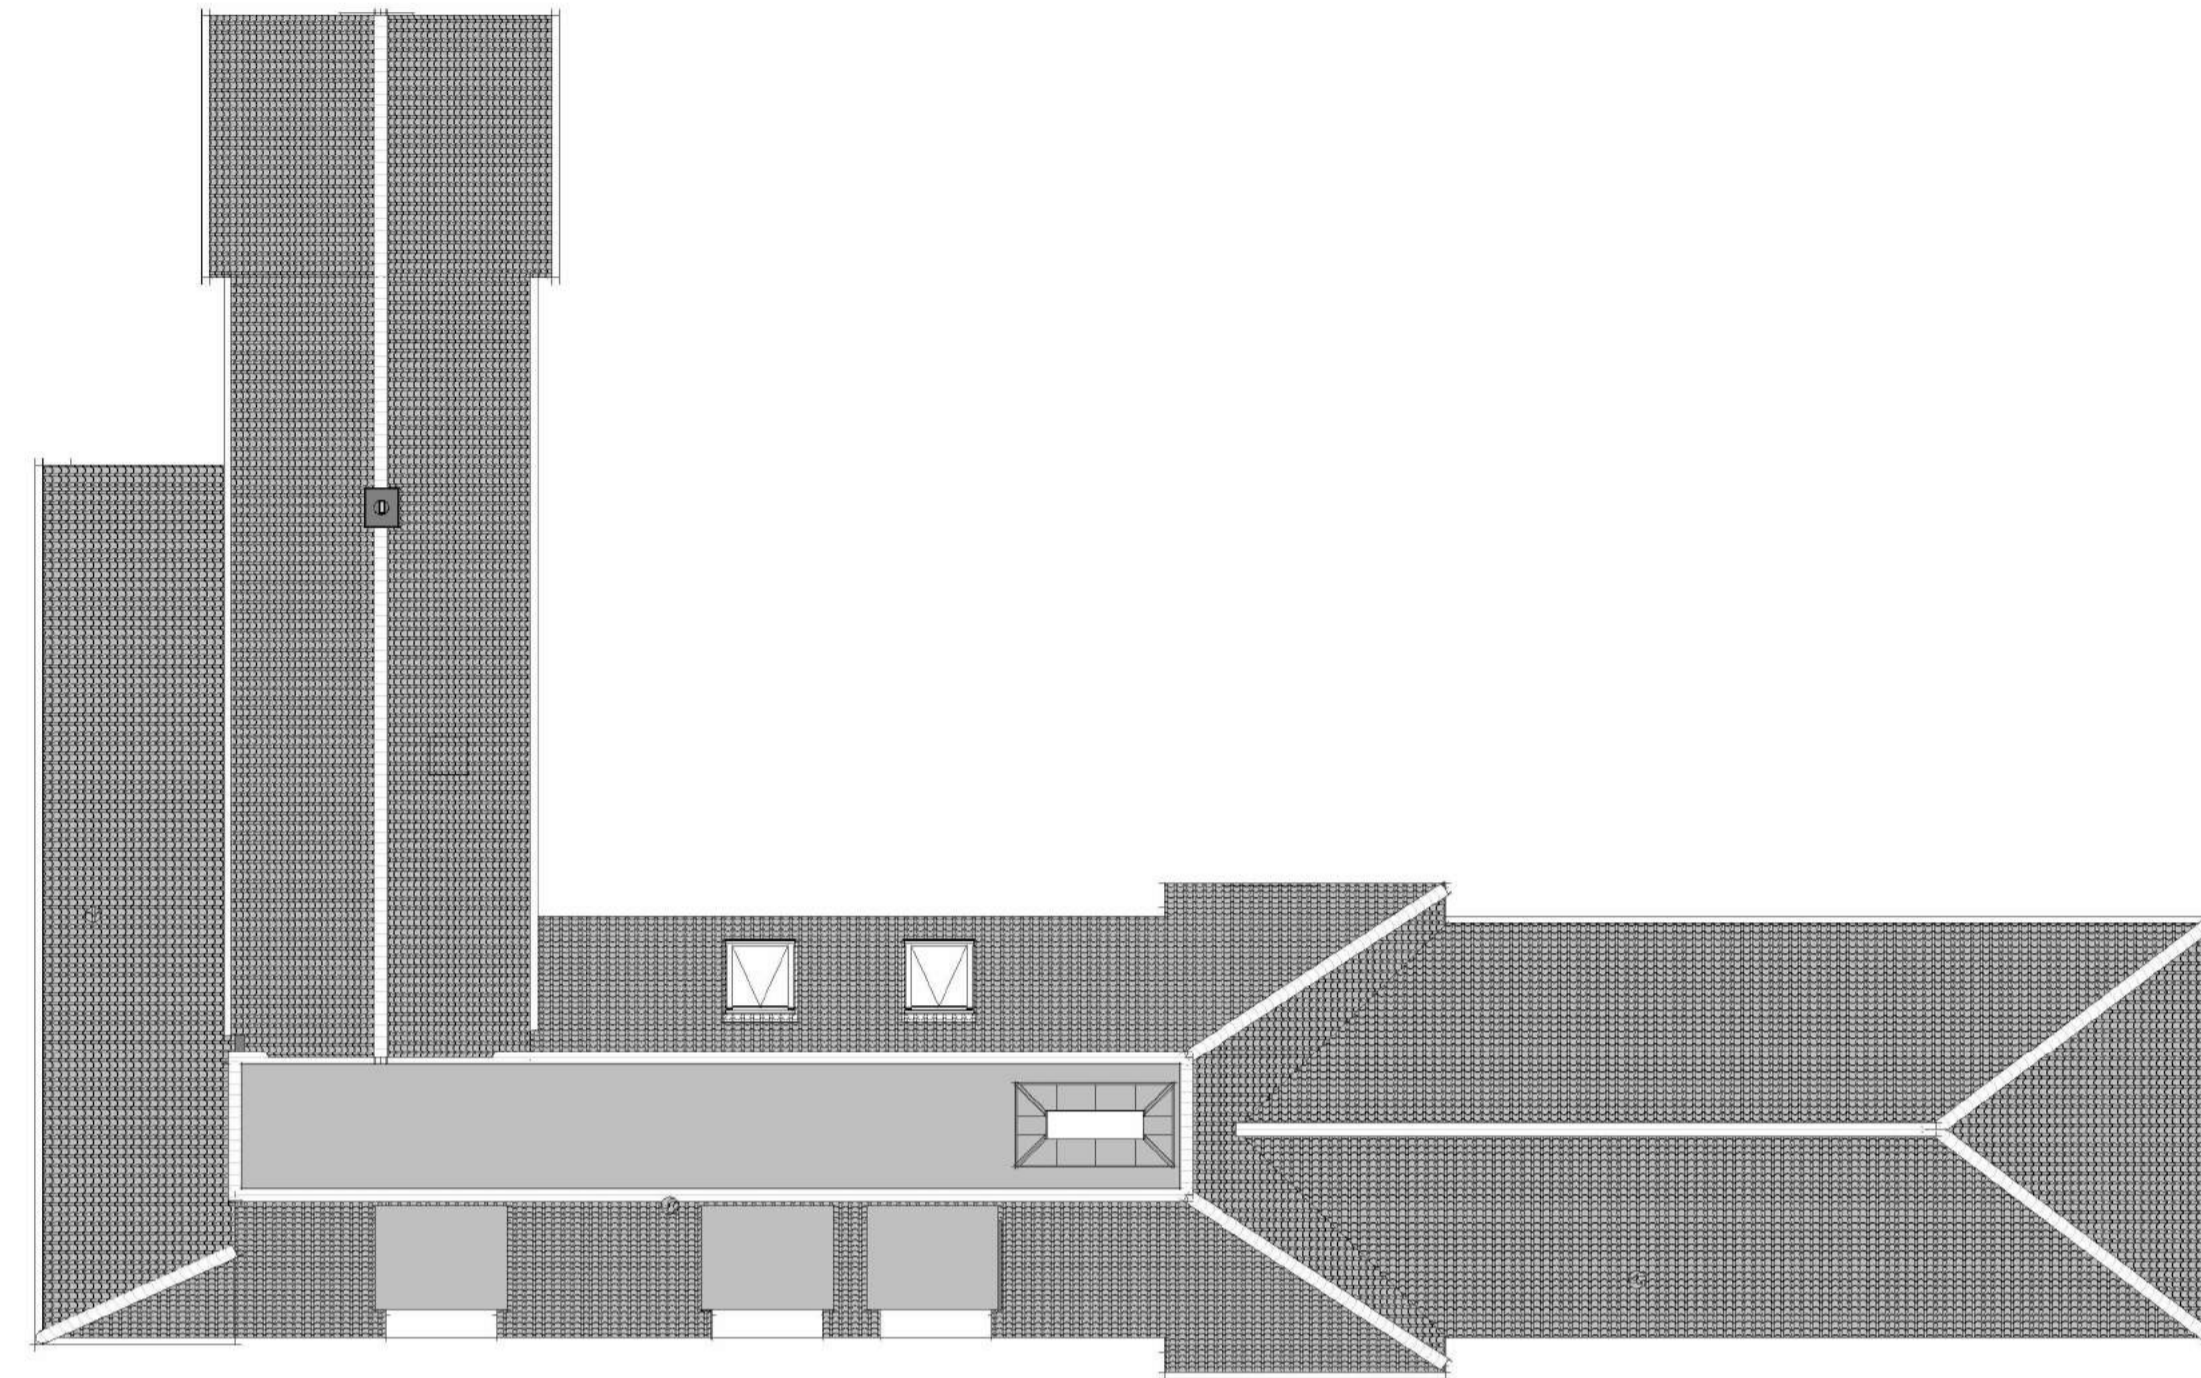

Existing Roof Plan
1:100

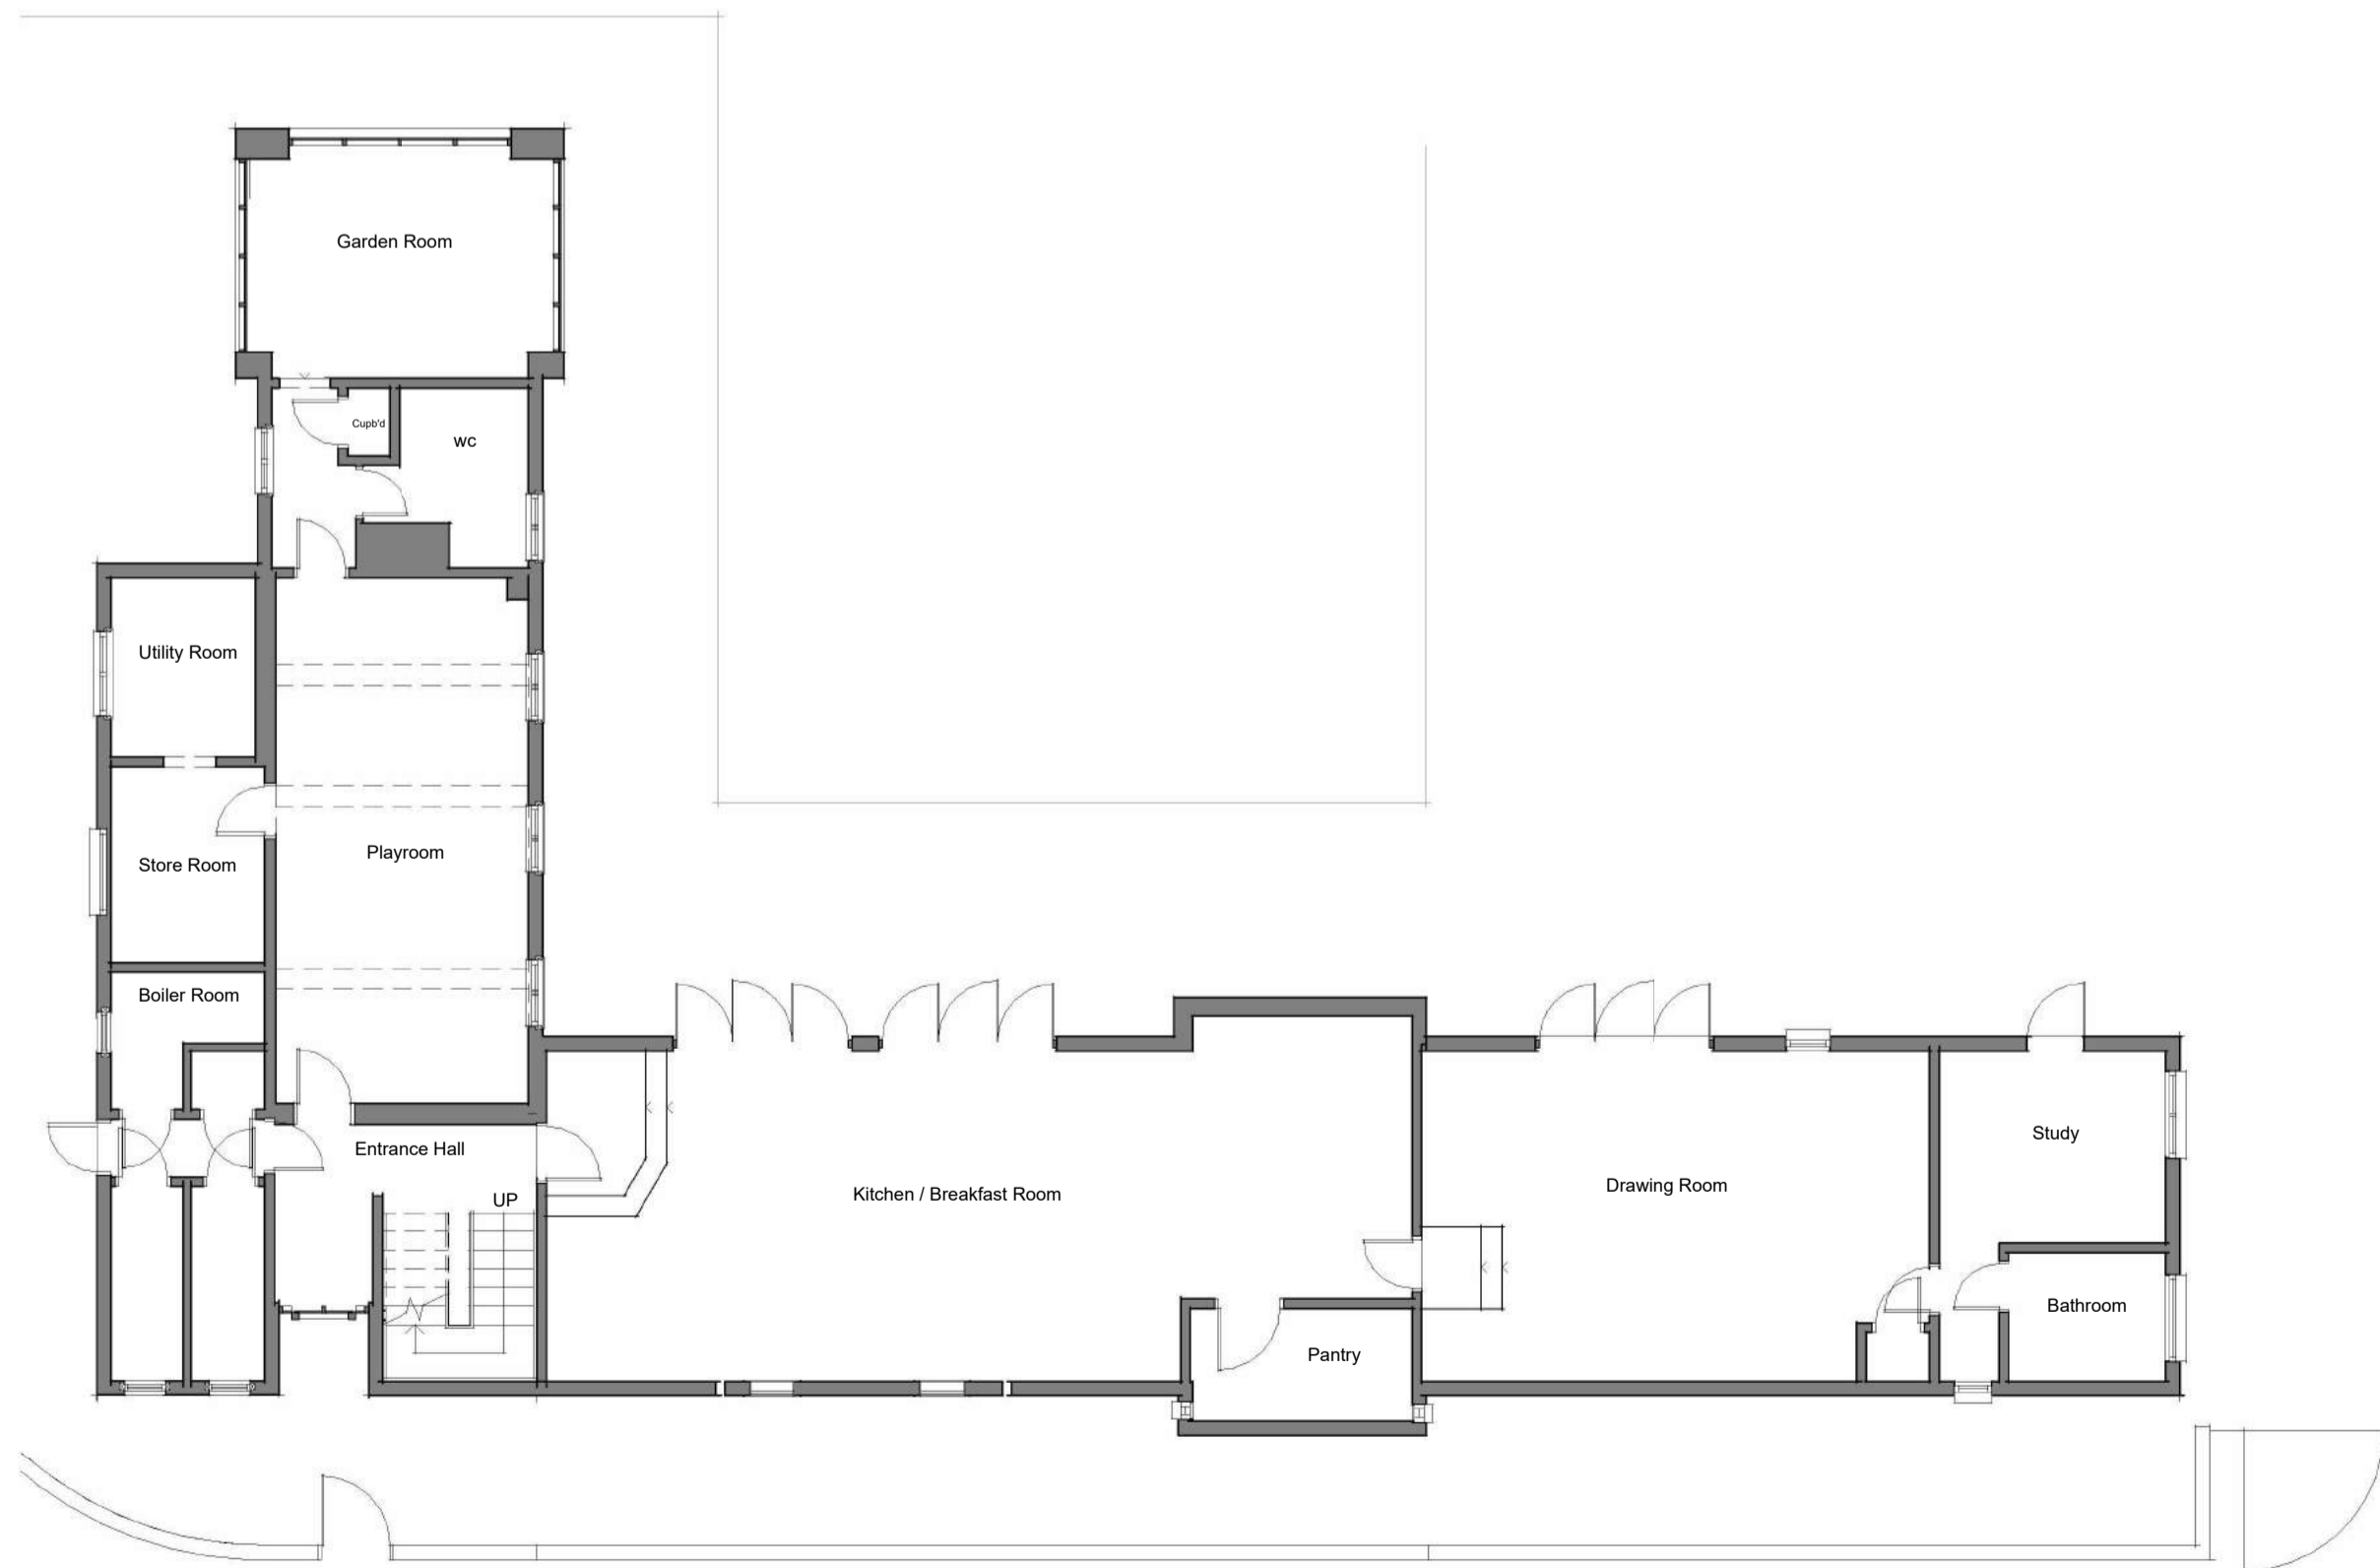

Ground Floor Plan as Existing
1:100

Client
Mr A and Mrs K Daynes

Project
Kingsbury House, Upper Road, Little Cornard, CO10 0NZ

Title
Floor Plans as Existing

Project N° Drawing N° Revision
5644 - 0300 P02

Scale - unless otherwise stated Status Issued For
1:100 @ A1 S0 Planning

BS 1192 Ref.
PC-Designer-0300

