



This document references the following file:-		
Reference Name	Status	Revision
PC-XX-XX-M3-Designer-001_5644		P01.1


Revisions	Date	Drawn / Chk'd
P01 Planning Application	01/10/23	DA / LG
P02 Updated for planning application	31/01/24	IJT / LG

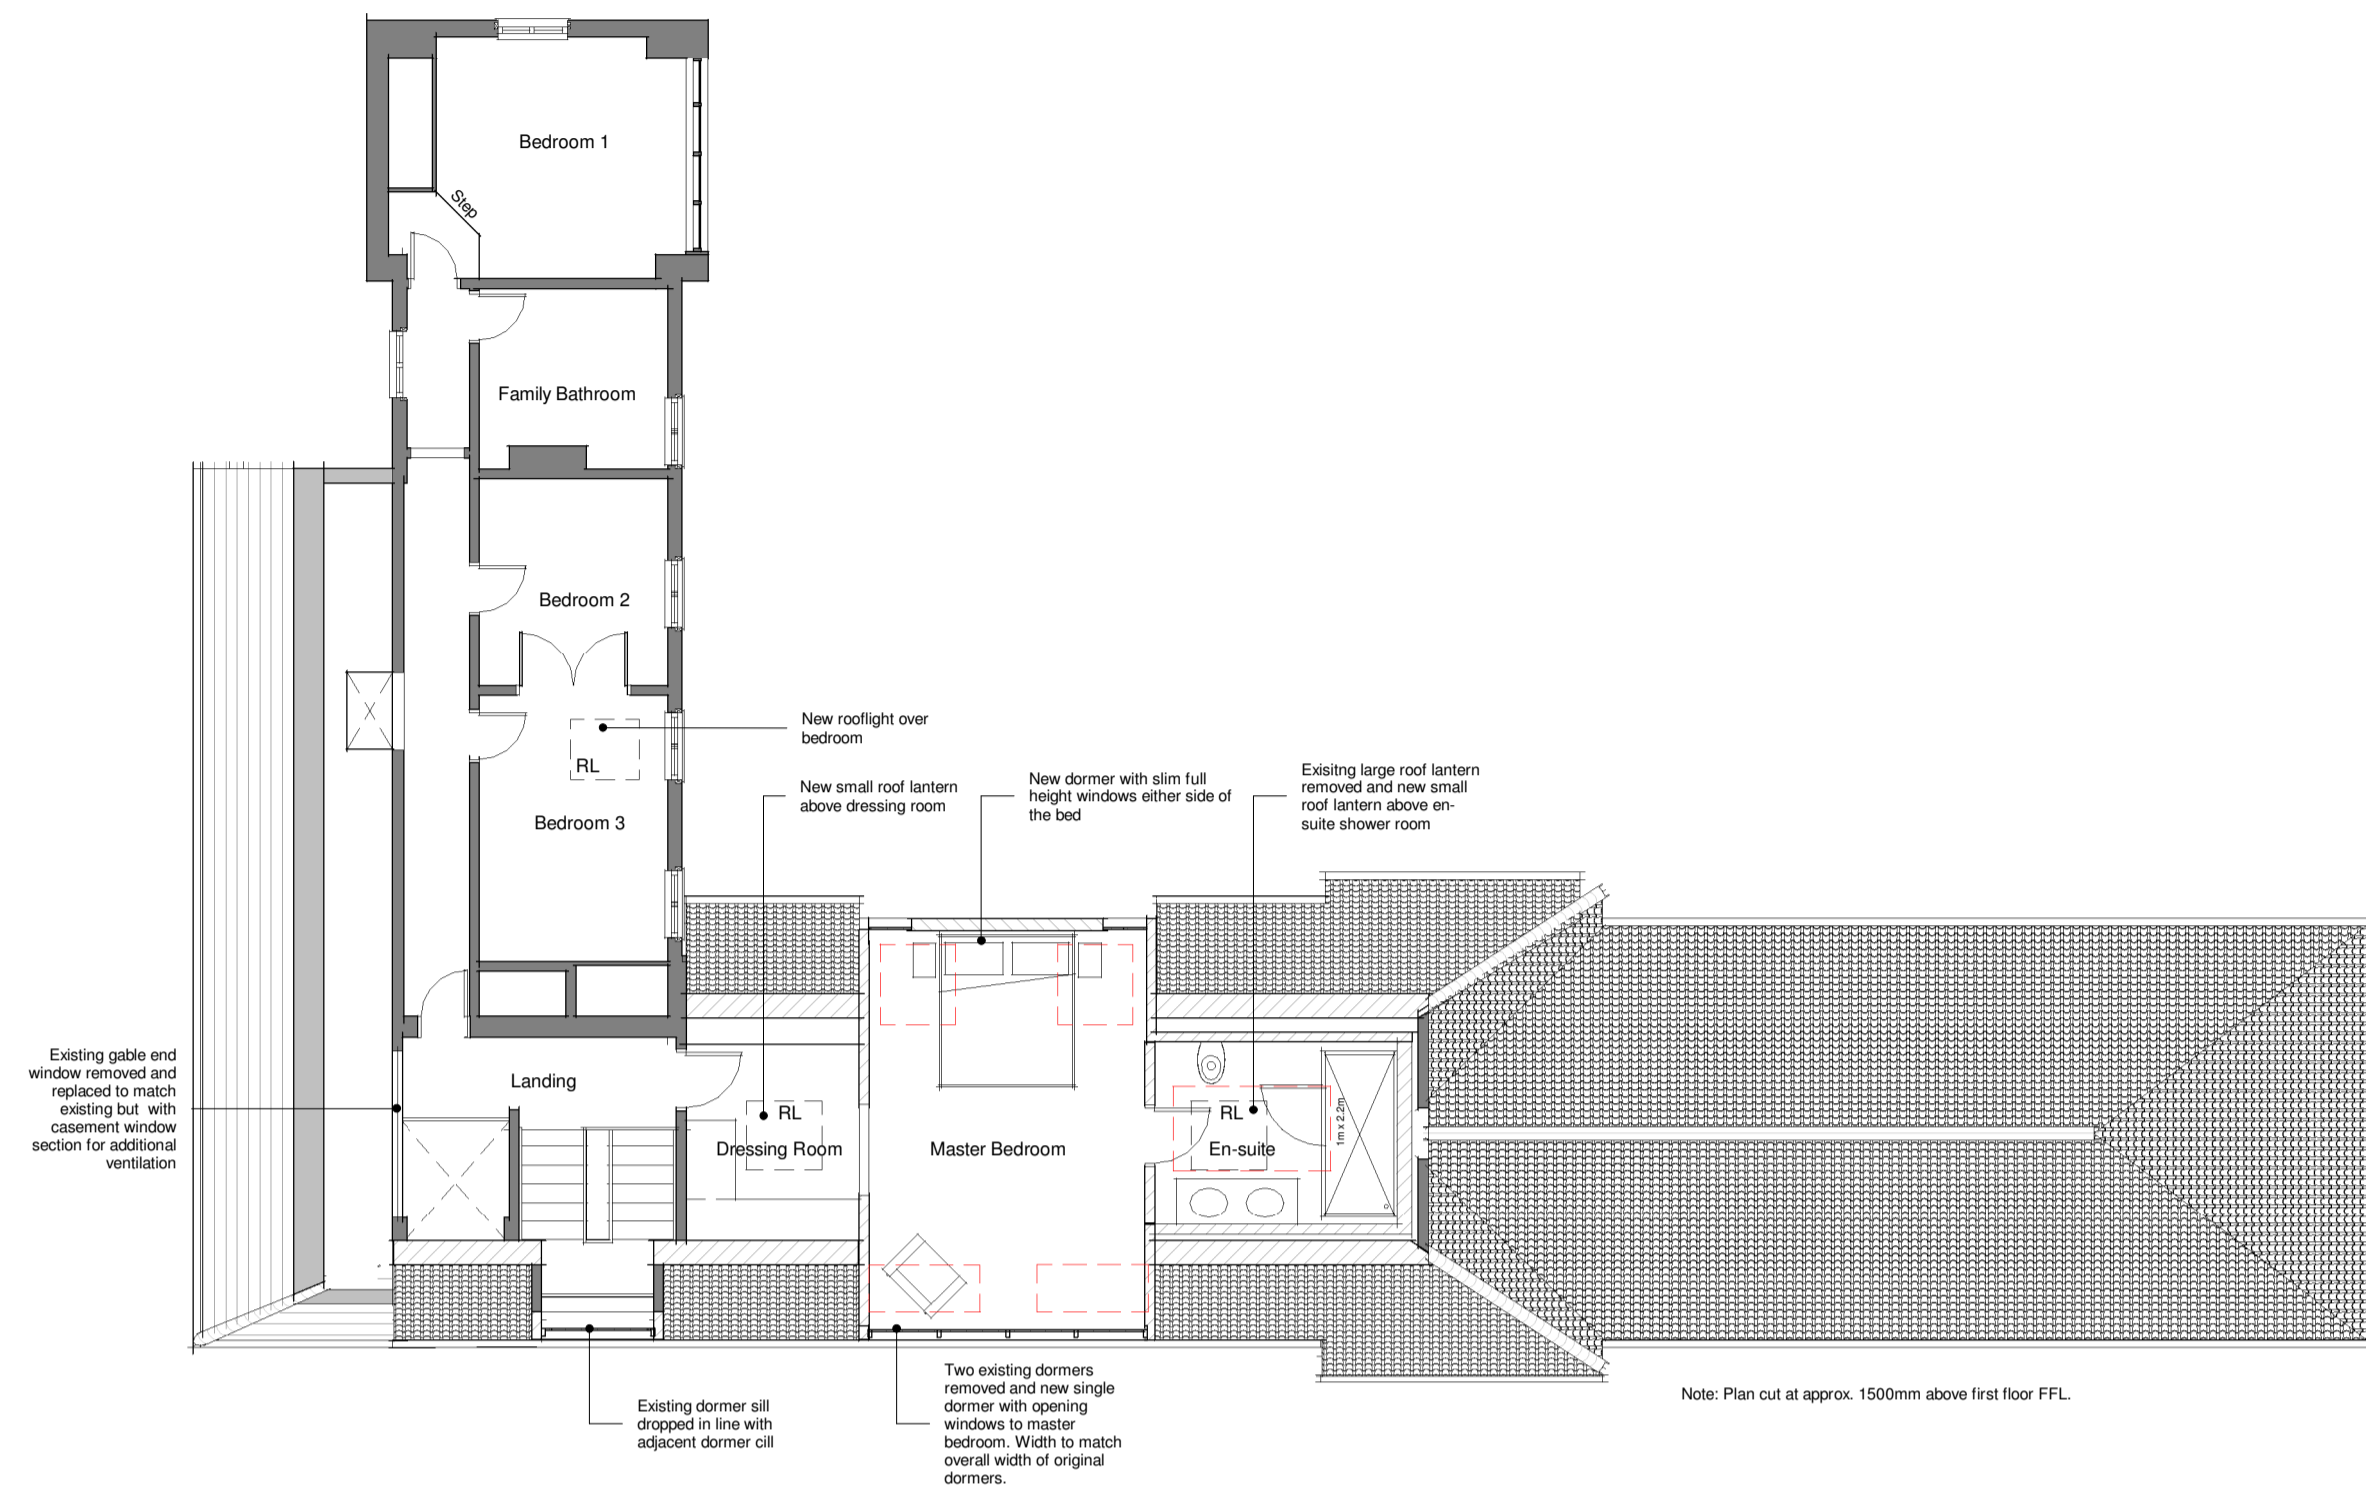

First Floor Plan as Proposed
1:100

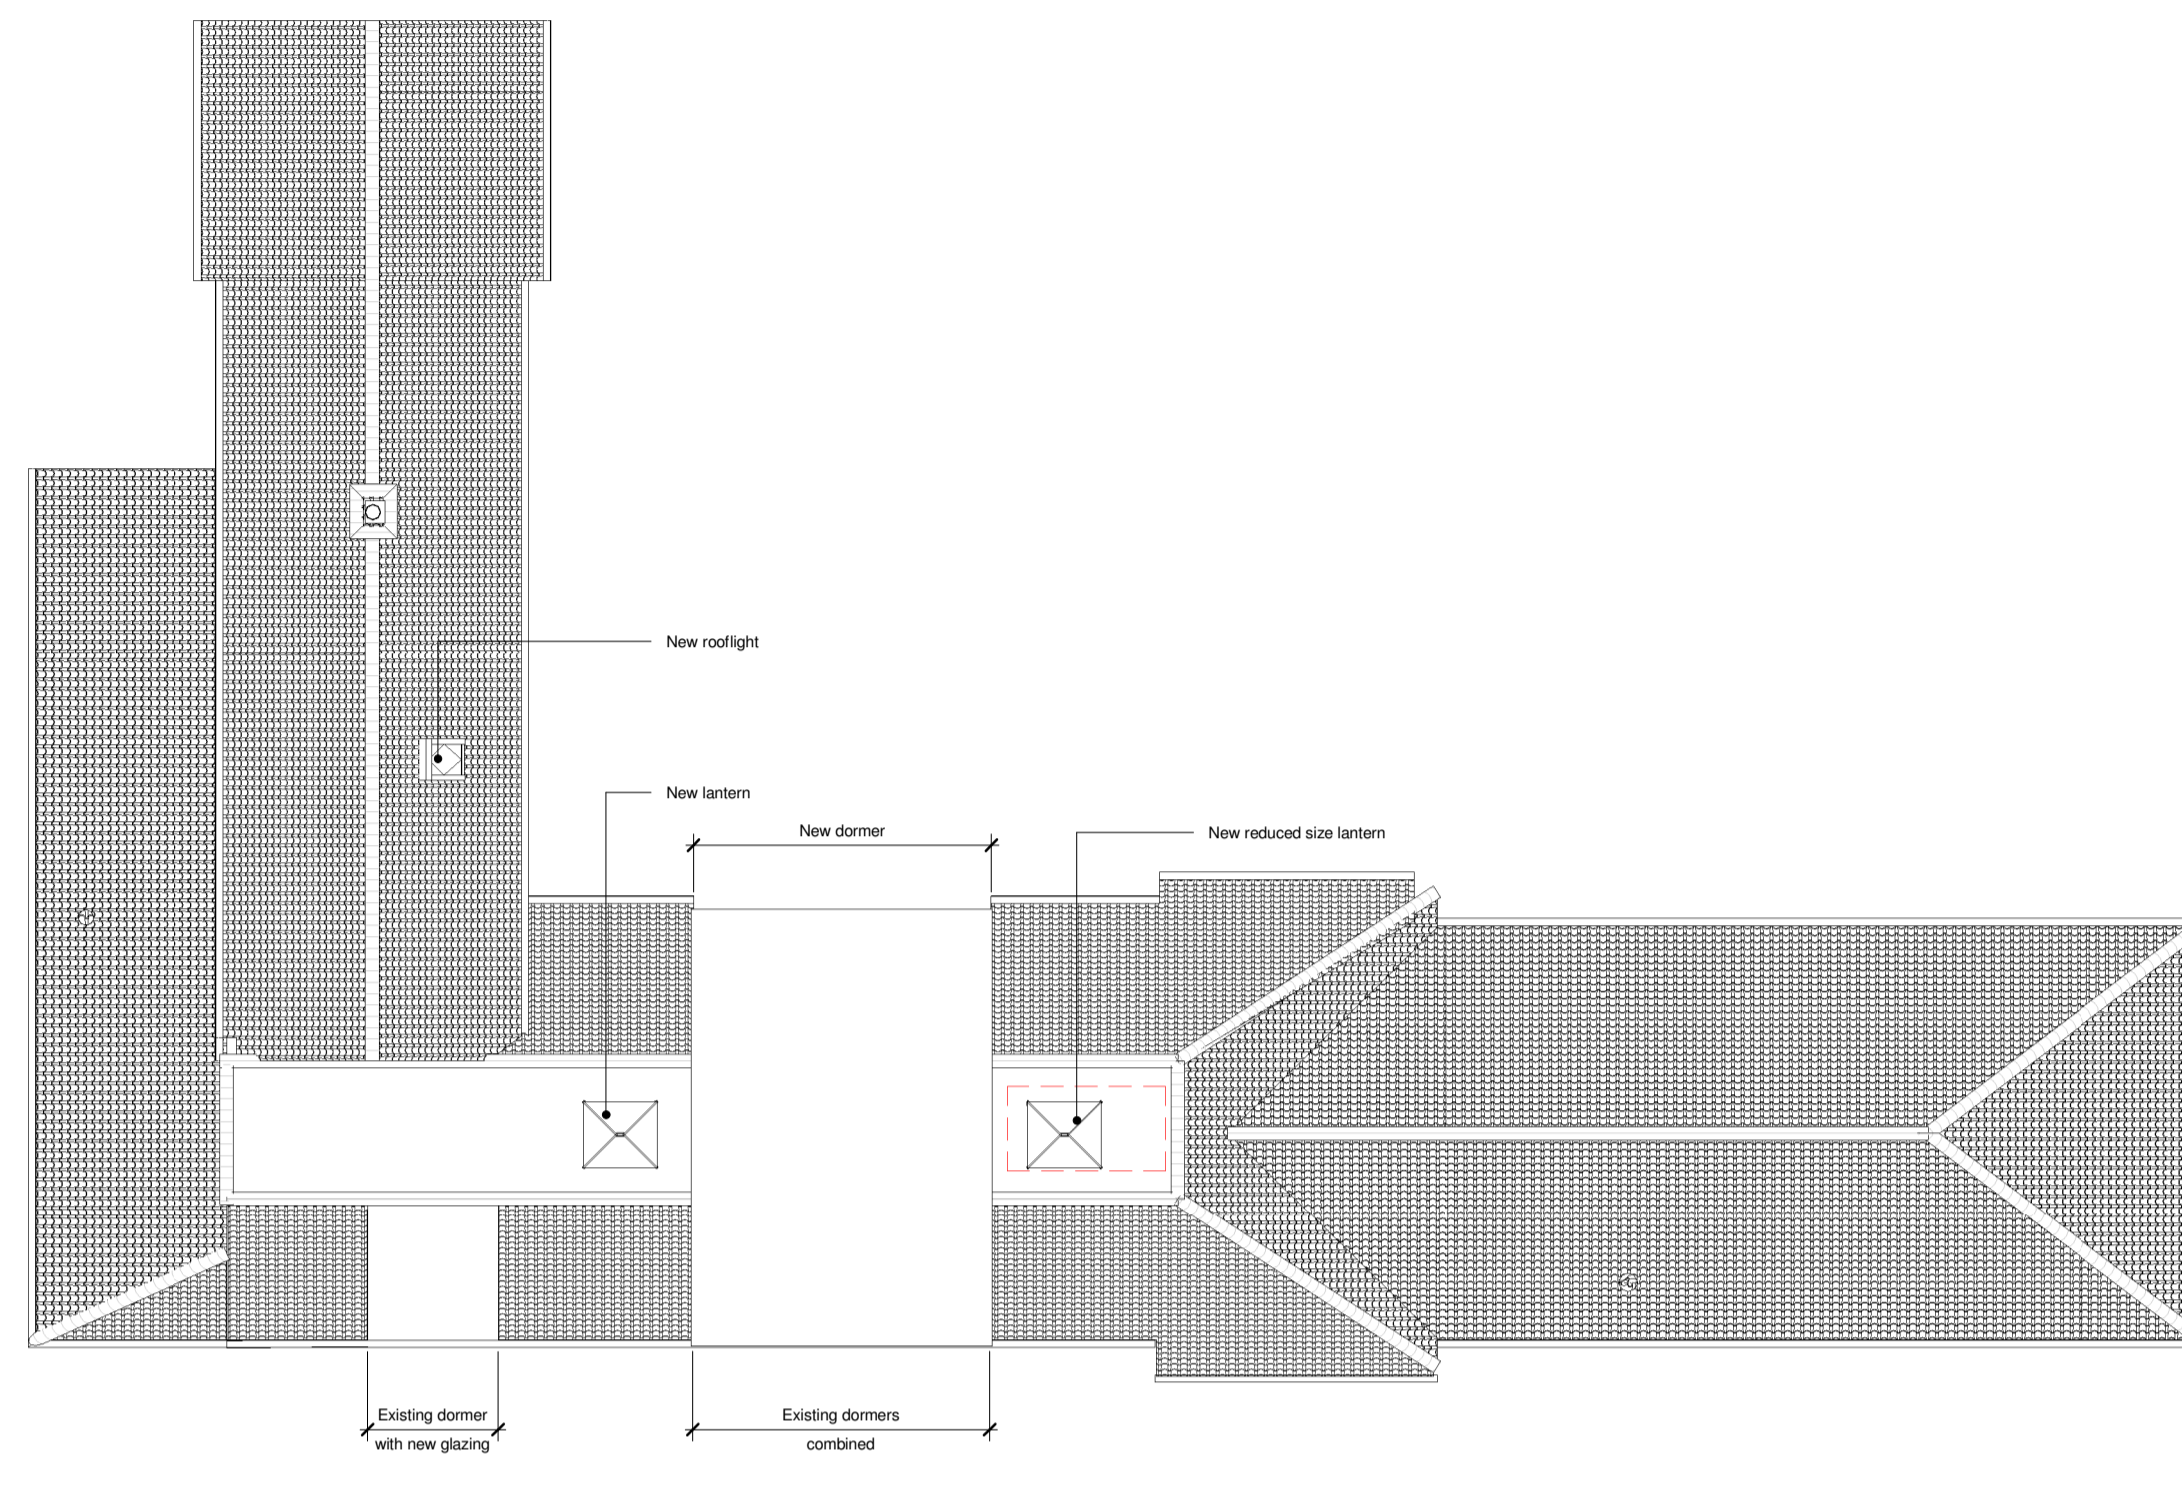

Proposed Roof Plan
1:100

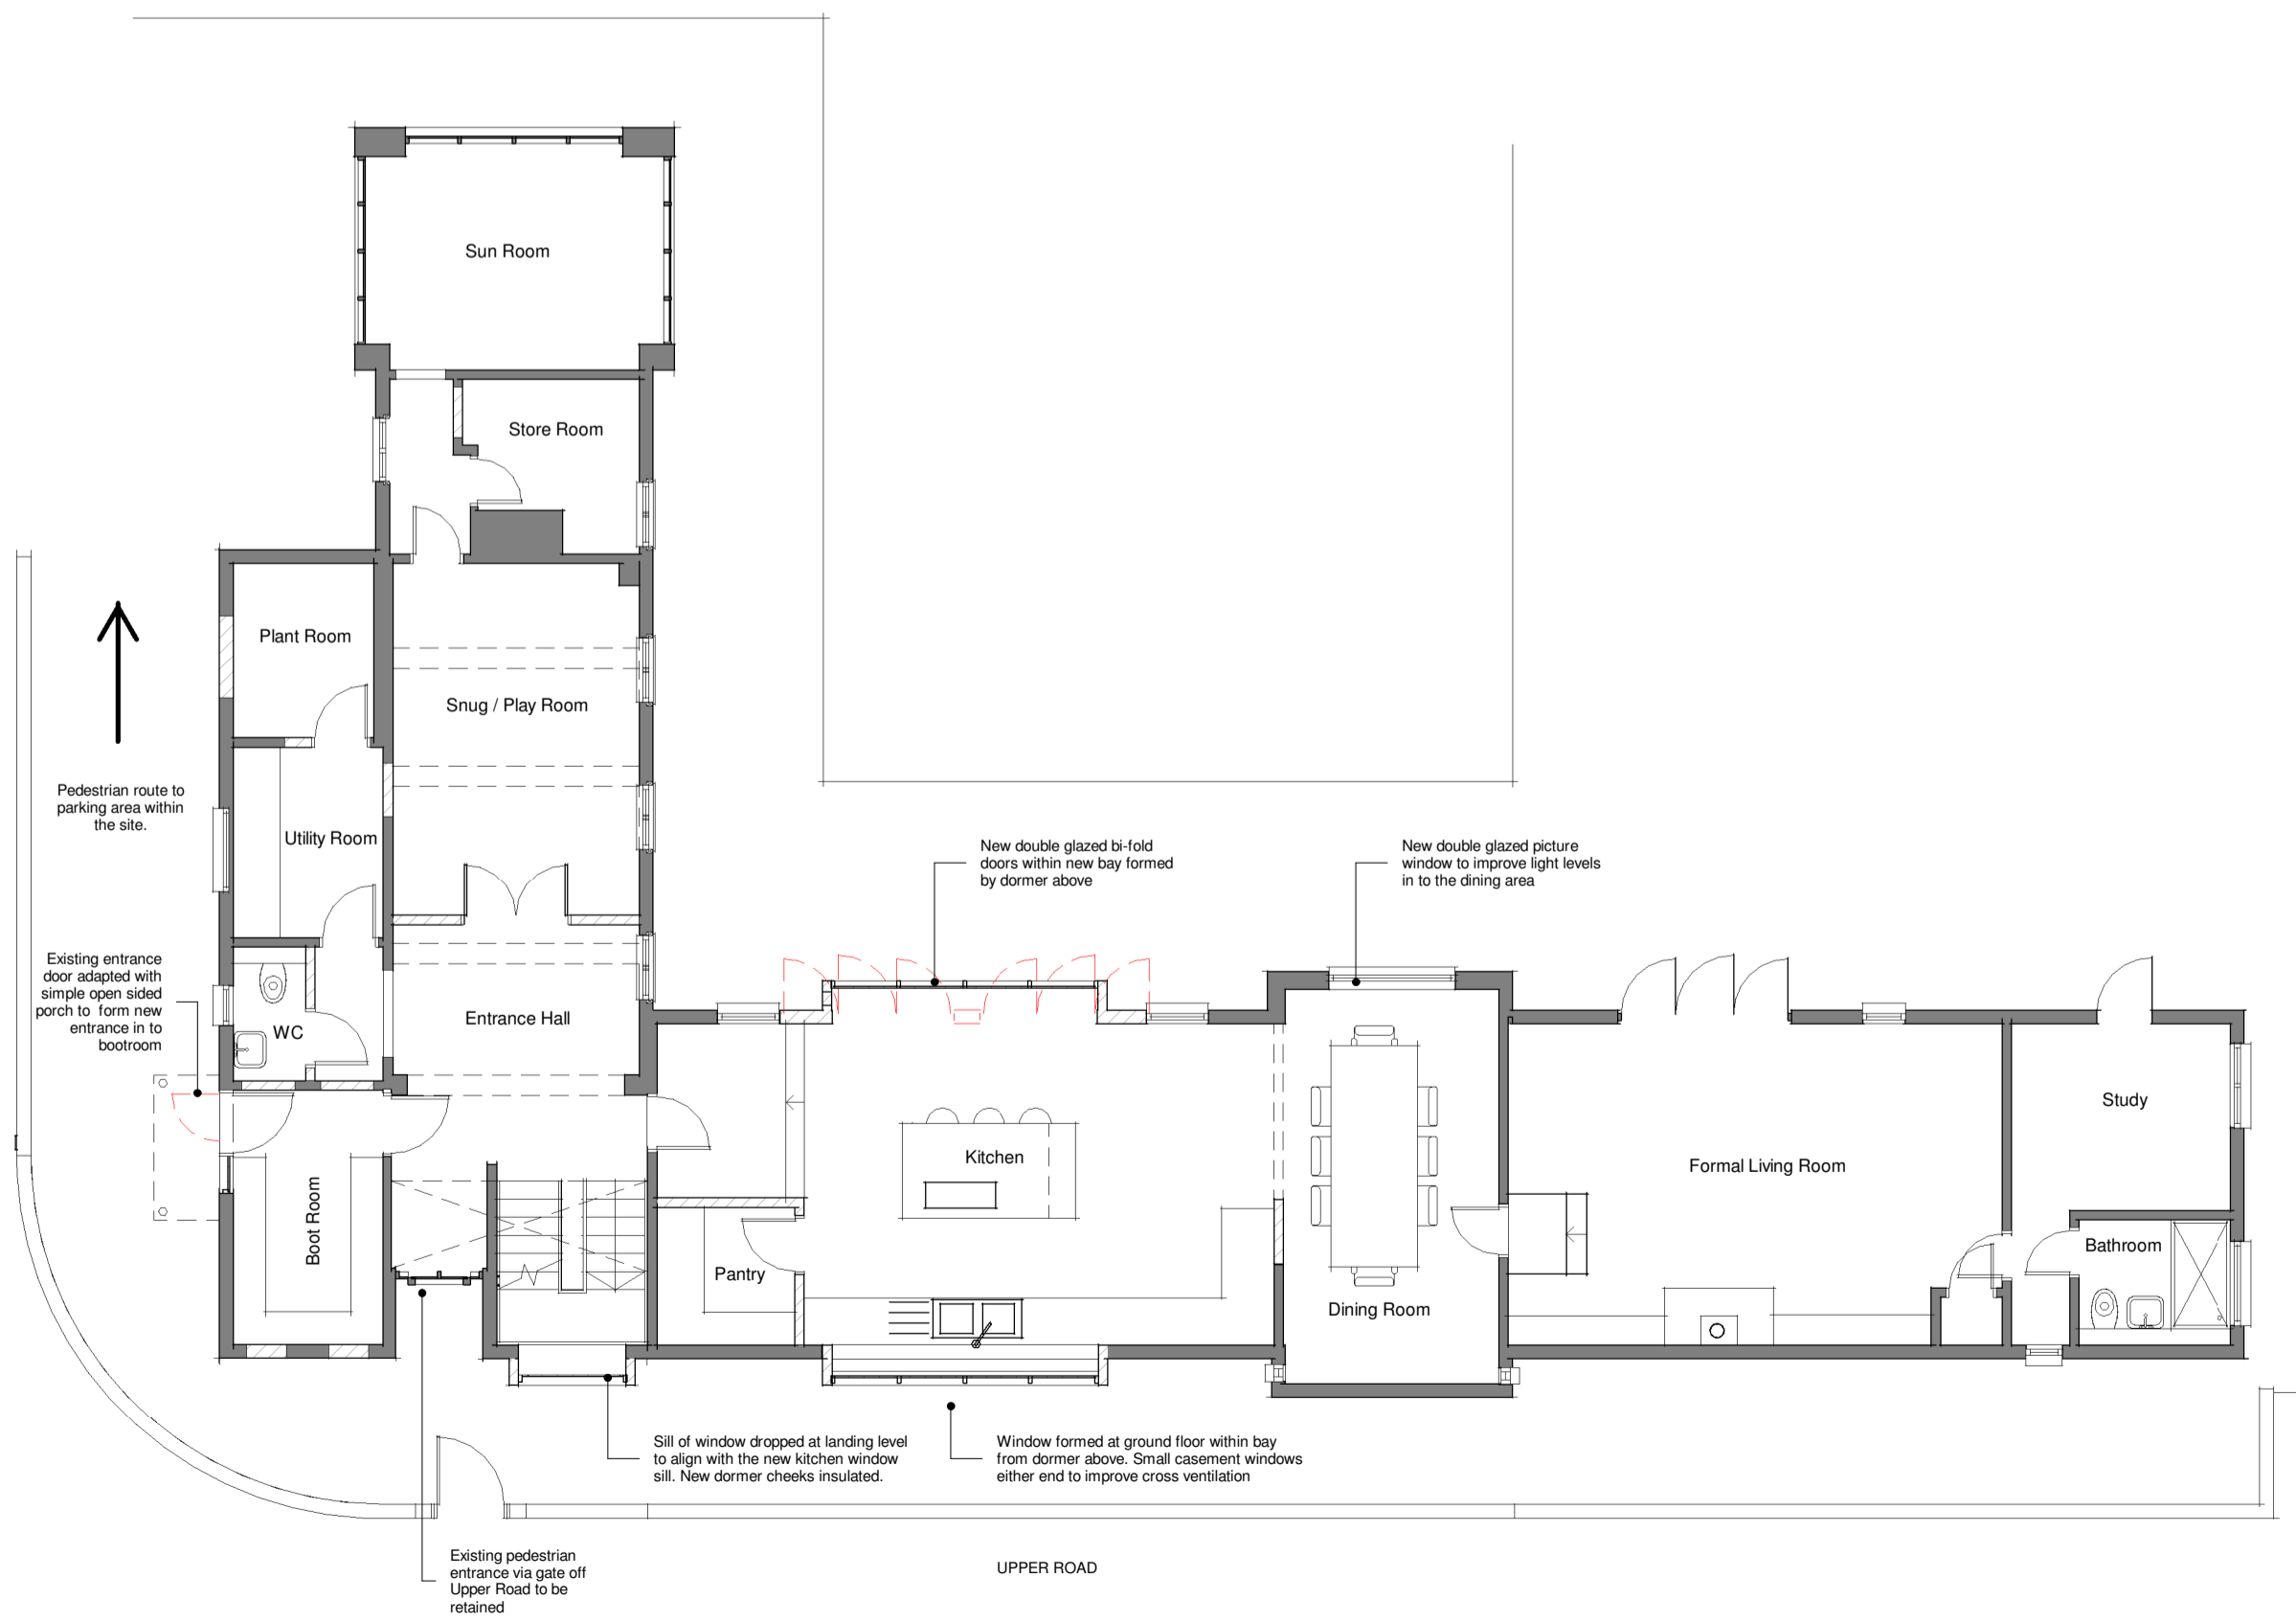

Ground Floor Plan as Proposed
1:100

Client
Mr A and Mrs K Daynes

Project
Kingsbury House, Upper Road, Little Cornard, CO10 0NZ

Title
Floor Plans As Proposed

Project N° Drawing N° Revision
5644 - 0301 P02
Scale - unless otherwise stated Status Issued For
1 : 100 @ A1 S0 Planning

BS 1192 Ref.
PC-Designer-0301

KLH The Old Steelyard
Poplar Lane
Sproughton
Ipswich
IP8 3HL
t: 01473 689 532
www.klharchitects.com

