



TYPICAL PALISADE FENCE AND GATE ELEVATION AROUND COMPOUND

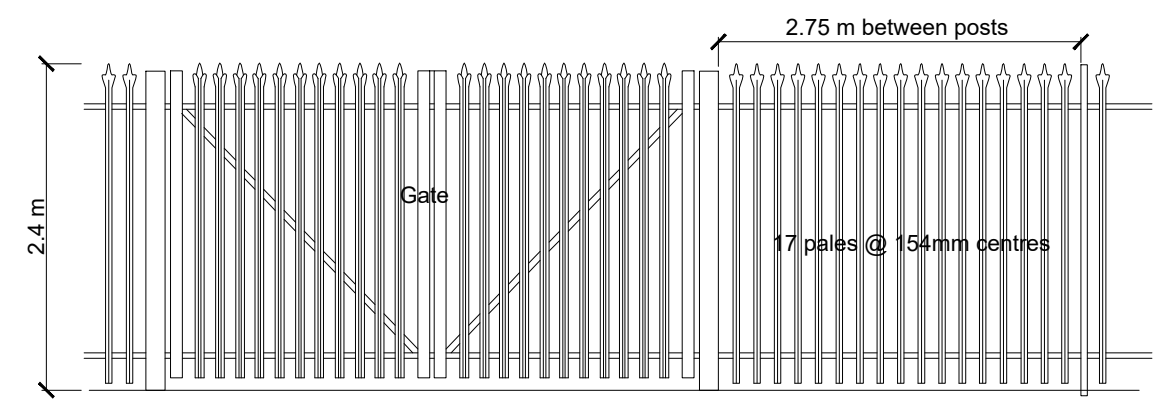

Material - Galvanised Steel
Finish - Holly Green BS4800 14-C-39

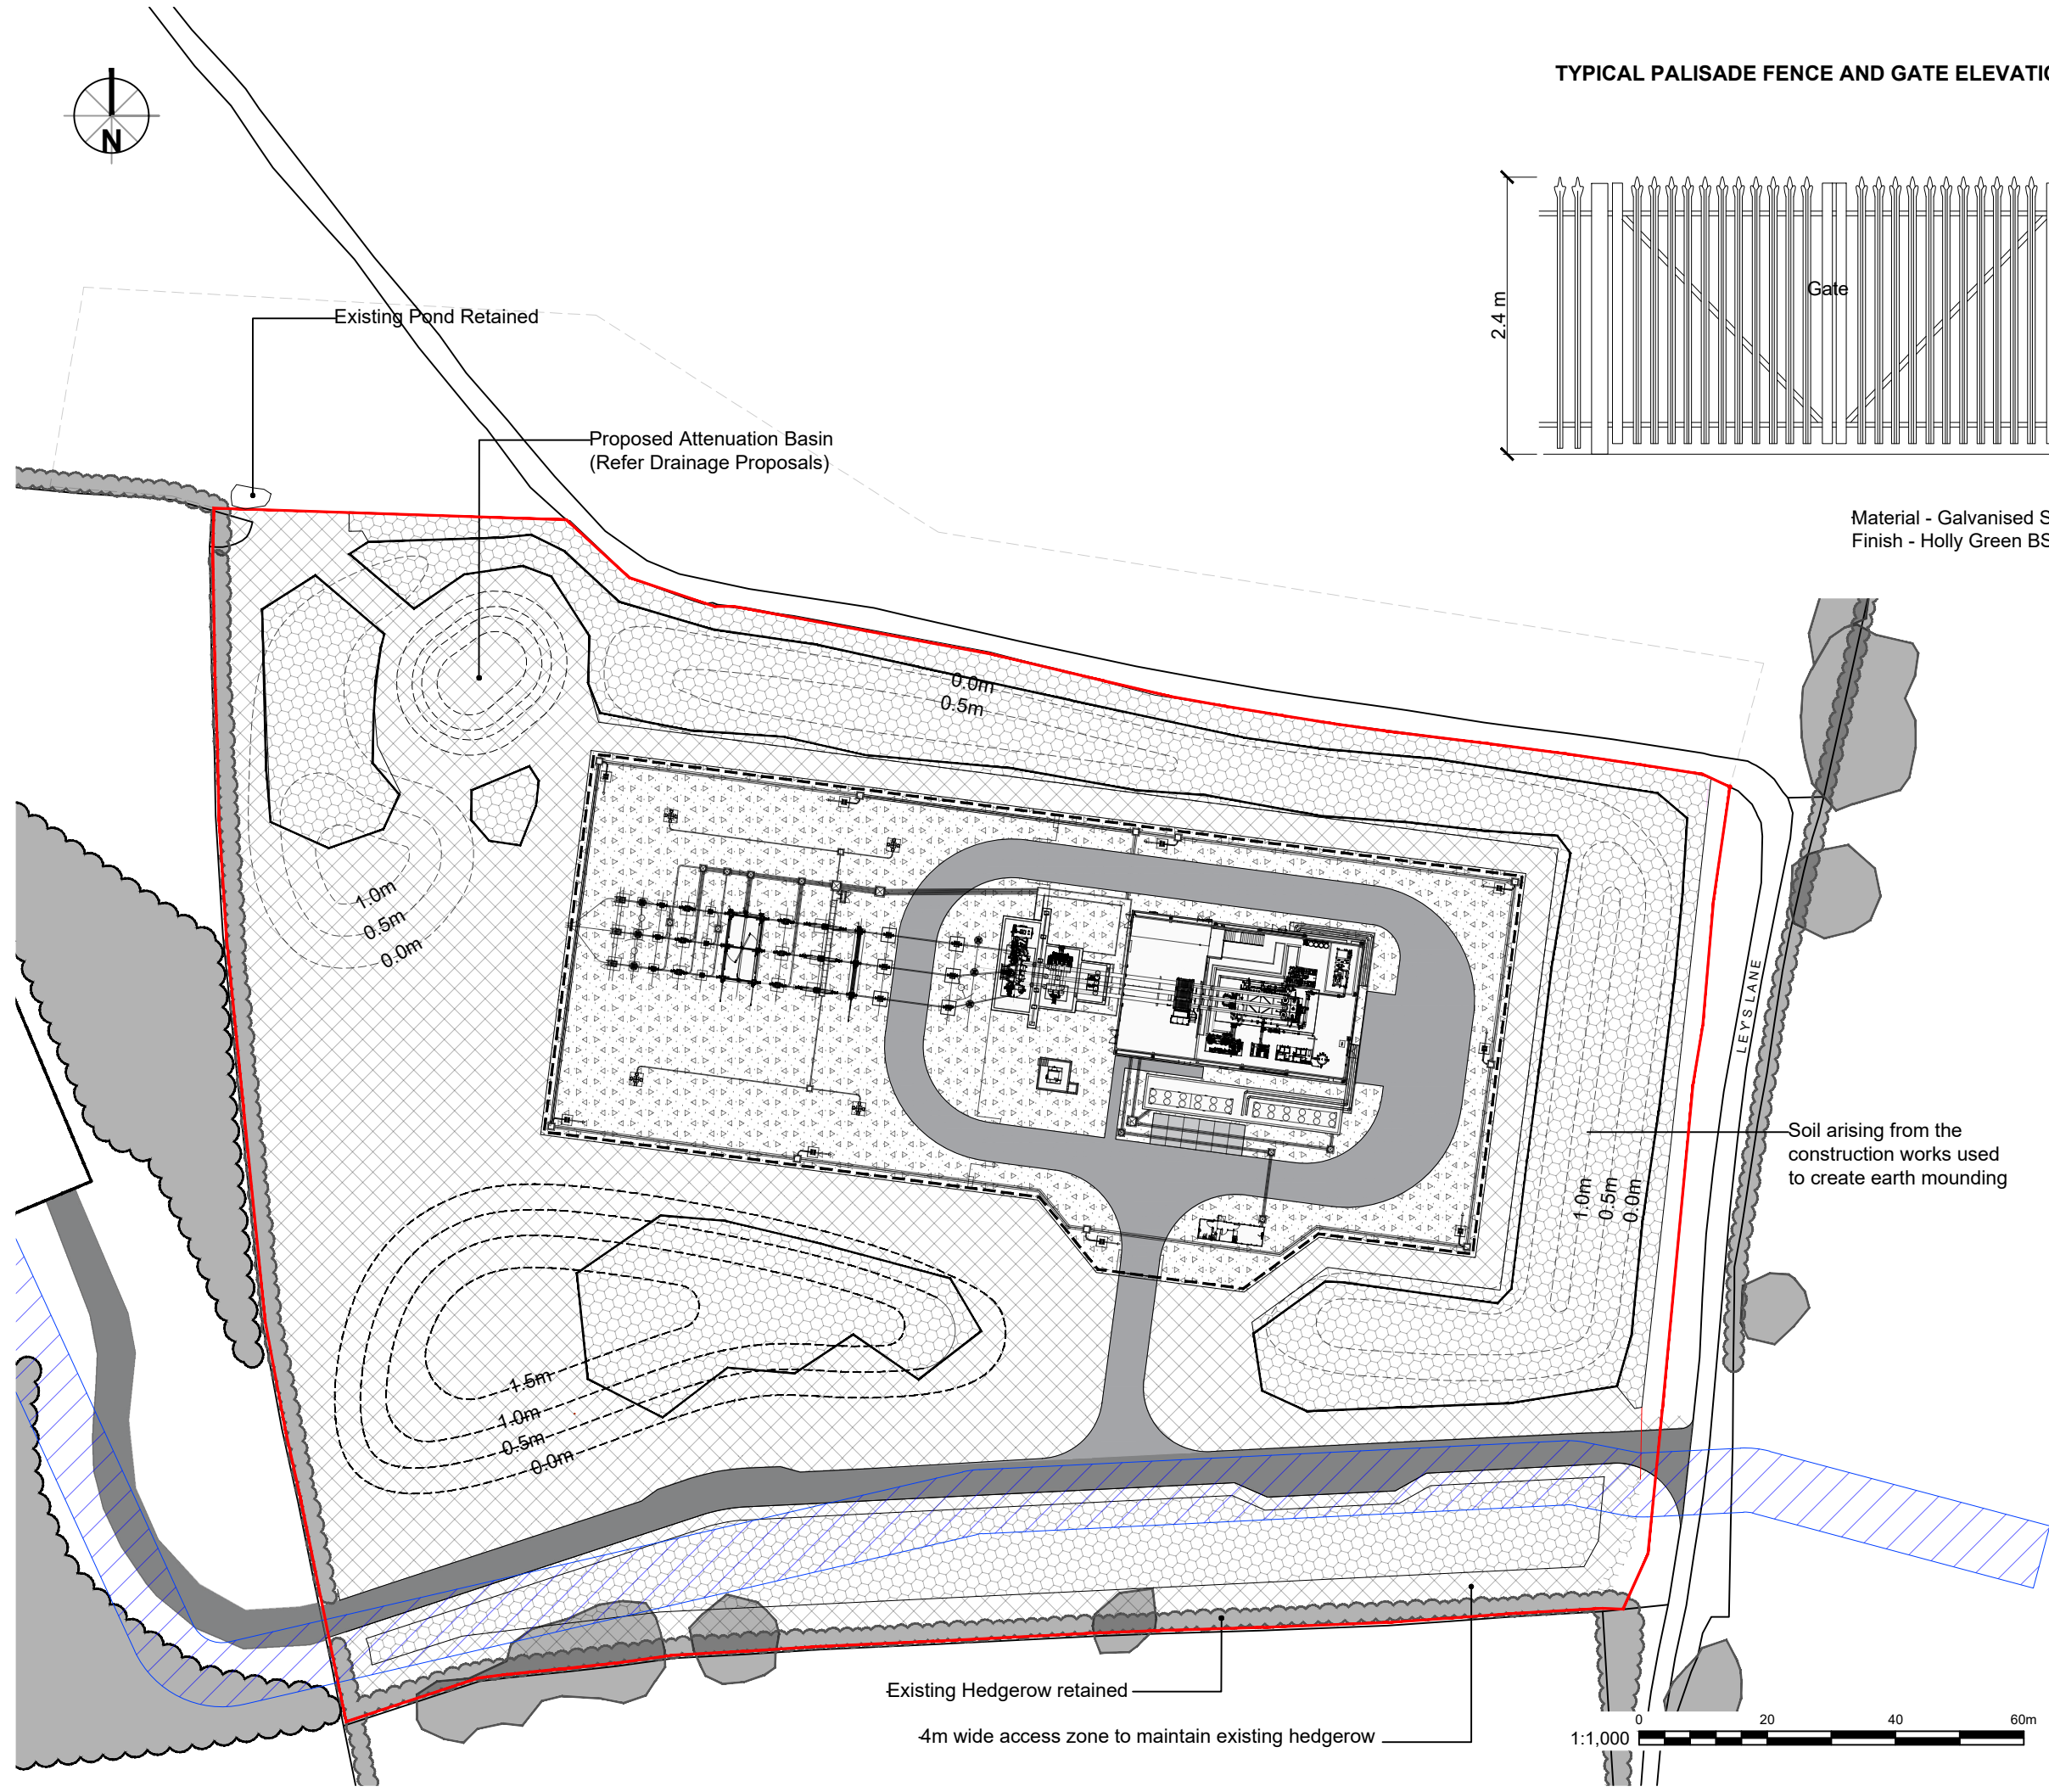

Legend

- Application Boundary
- Easement for high voltage cables
- Topsoil 100mm Min Depth (Seeded Area. Ref Planting Plan)
- Topsoil 450mm Min Depth (Woodland/Hedgerow Planting)
- Access Track to Yaxley Sub-station retained
- Proposed asphalt surface to match existing access track (Flush concrete edgings)
- Proposed Gravel Surface to Compound (75mm gravel, over compacted MOT Type 1)
- Proposed Earth Mounding (Indicative 0.5m Contours)

Client Conrad Energy Limited				
Project Synchronous Condenser, Yaxley S73 Application (Single Condenser)				
Drawing Title Landscape Mitigation - Hard Works				
Created by CL	Reviewer NR	Sheet Size A3	Scale 1:1000	Date Created 30.01.24
Drawing Nr. 059-12-02 (S73)				Revision B
DRaW (UK) Ltd Morwick Hall York Road Leeds LS15 4TA t: 0113 8232871 www.draw-ltd.com				

