


LOCATION PLAN

Scale: 1:1250

INFRASTRUCTURE:

LANDOWNER PROPERTY

PROPOSED SITE

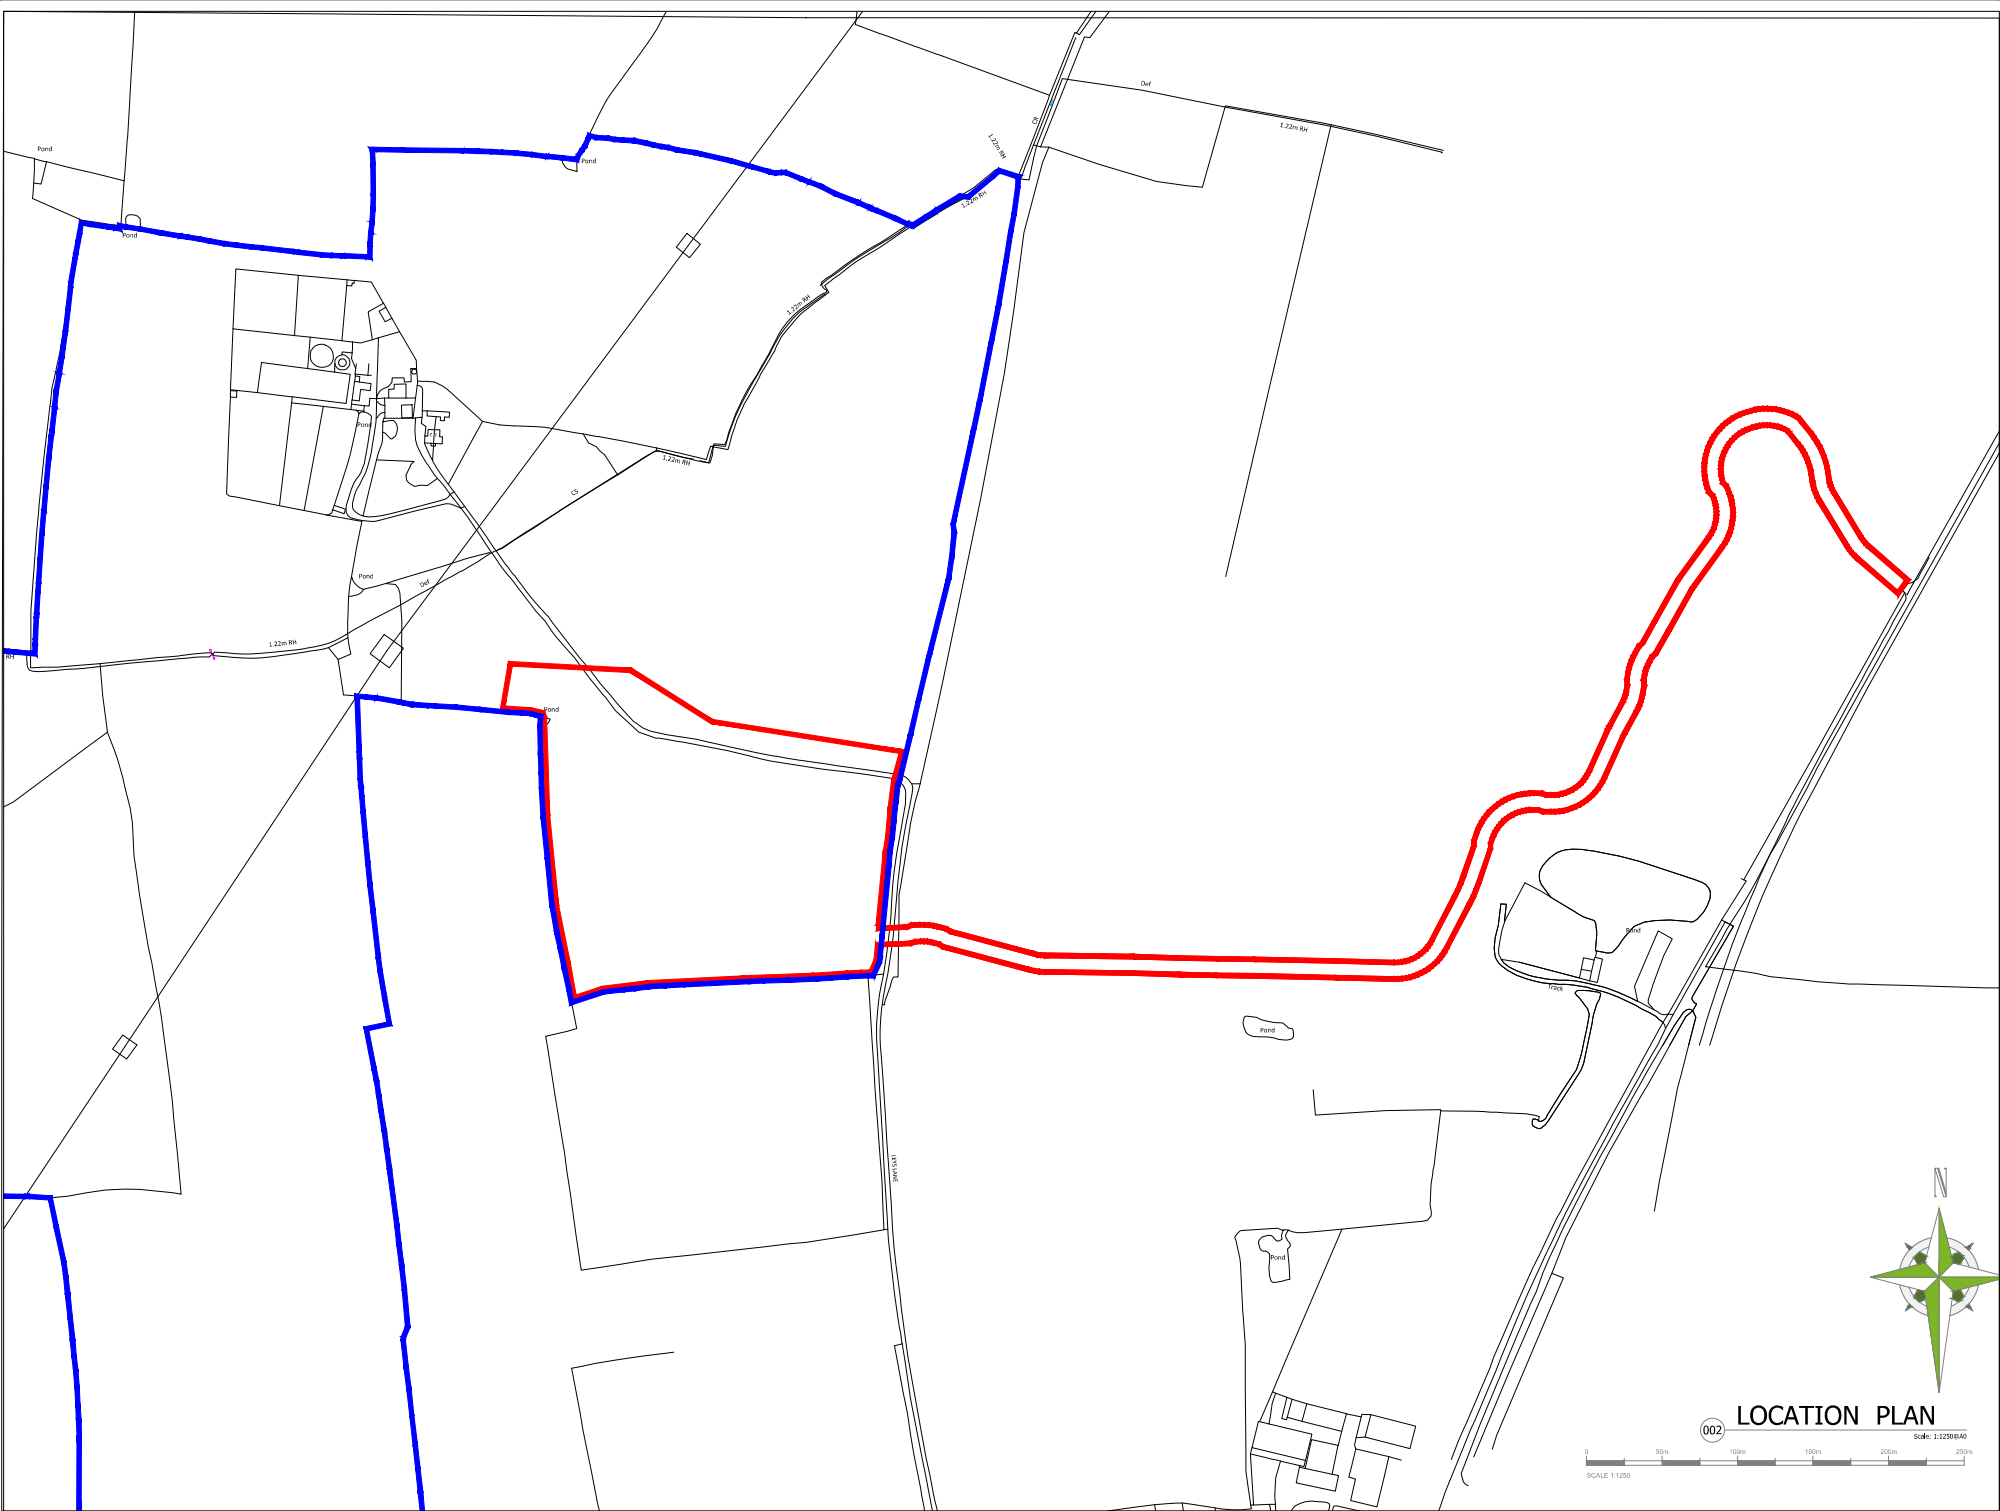

NO.	REVISION NOTES	DATE
1.	Red line revision	21/06/22
2.	Revision notes	date
REVISIONS		

Design

ALL DIMENSIONS TO BE CHECKED ON SITE.
 WORK TO FOLLOW DIMENSIONS ONLY.
 BEFORE PROCEEDING TO CONSTRUCTION. ALL RIGHTS RESERVED.
 COPYRIGHT ACT APPLIES



PROJECT TITLE:
 FRODOLORE CONDENSER
 LAND OFF-LEASING

PROJECT TYPE:
 FRODOLORE CONDENSER
 LAND OFF-LEASING

DRAWING TITLE:
 SYNCHRONOUS CONDENSER
 LOCATION PLAN - INDICATIVE LAYOUT

REV. NO. 1:1250 DATE: 22/06/2022
 DRAWN BY: JAC CHECKED BY: JAC
 PROJECT NO. YAX-SYNCO-LP-002 SHEET NO. A