



north

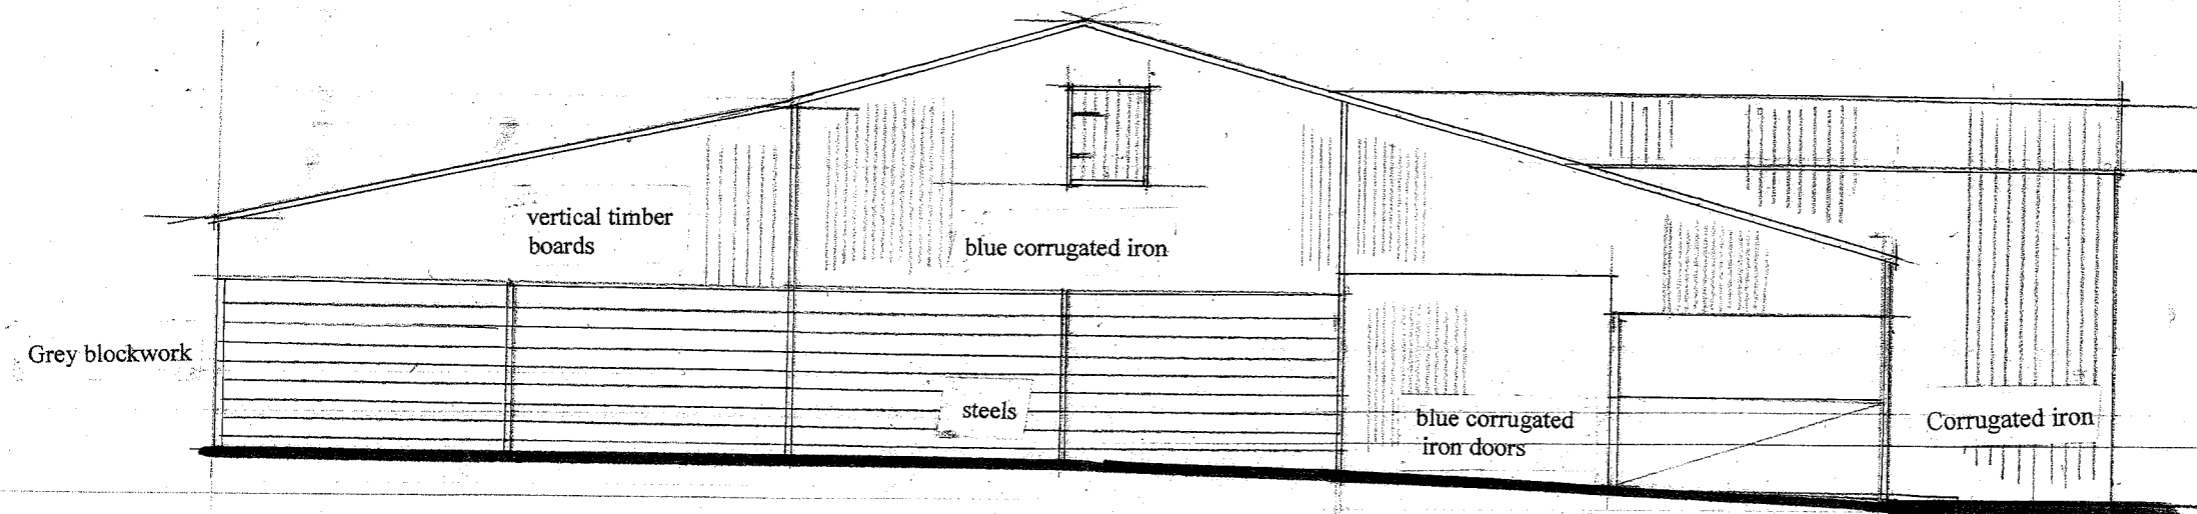

south

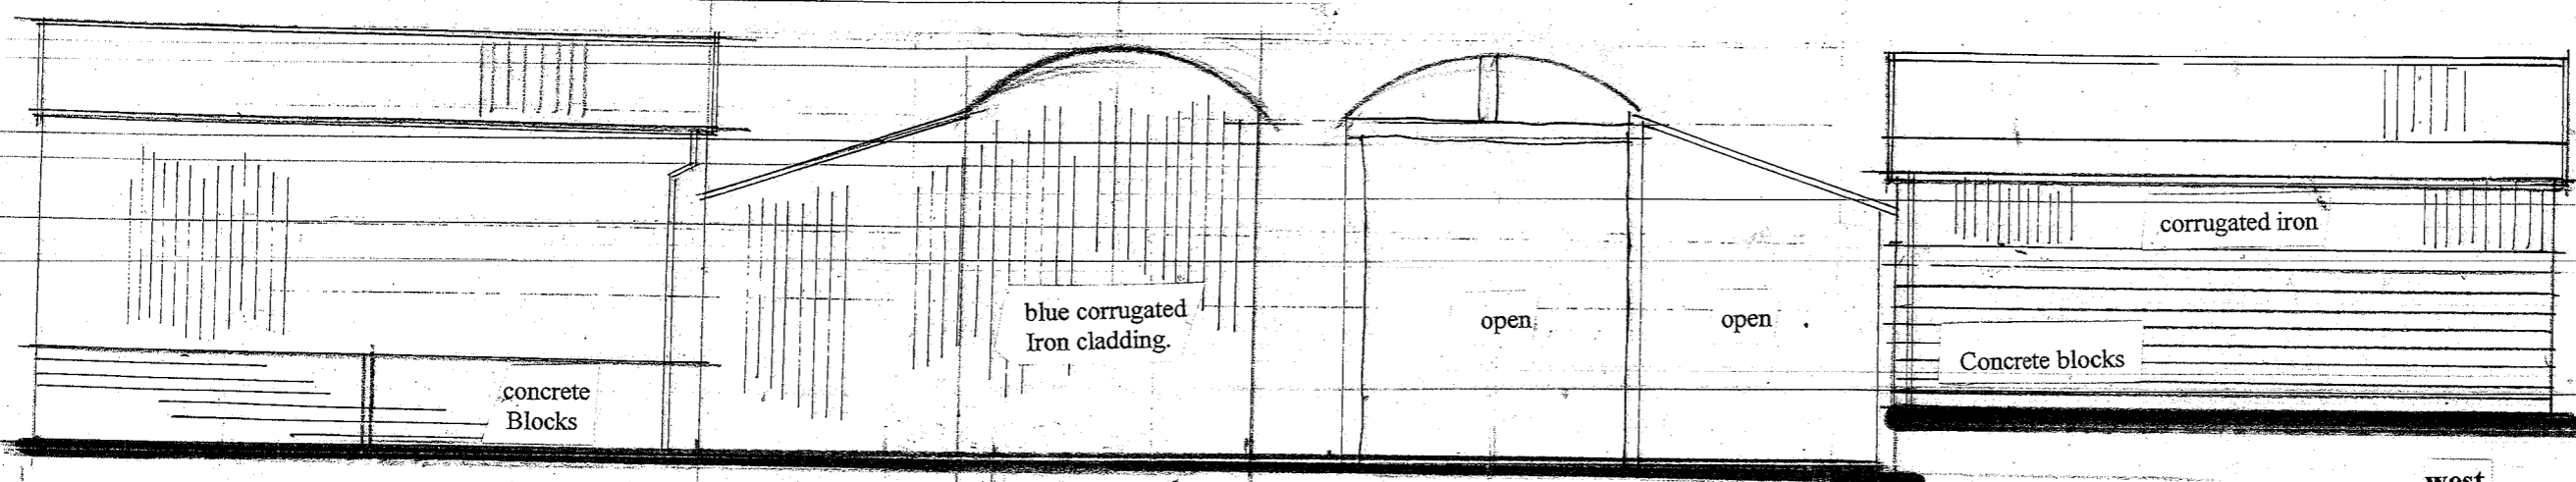

east

west

existing elevations.

Drwg No CB FB.2  
 Scale 1:100  
 Date 15<sup>th</sup> Feb 2022  
 E M-J