



Ordnance Survey, (c) Crown Copyright 2024. All rights reserved. Licence number 100022432

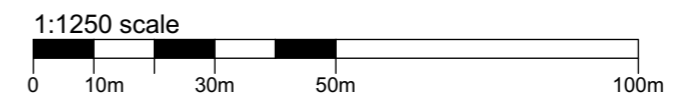

PLANNING APPROVAL			
P1	Planning Submission	10.01.24	MK
Revision	Description	Date	Drawn

Designer :

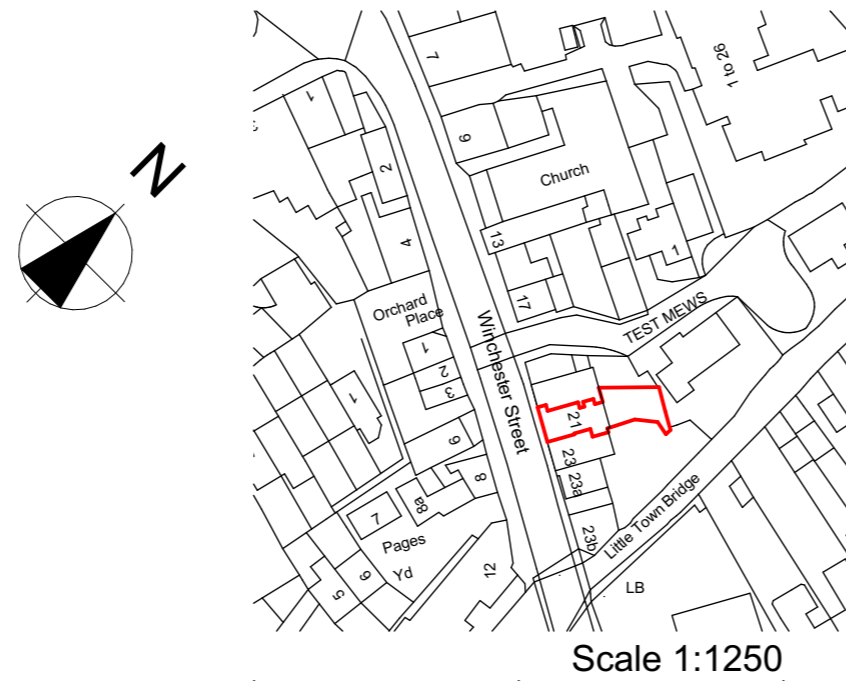

Project :

**21 Winchester Street,
 Whitchurch, RG28 7AH**
 Proposed House Extension

Drawing :

Location Plan

Date : Jan 2024
 Scale : 1:1250 @ A1

Drawing No. : 17 / 001 / 102
 Status : PLANNING
 Revision: P1