



NORTH ELEVATION

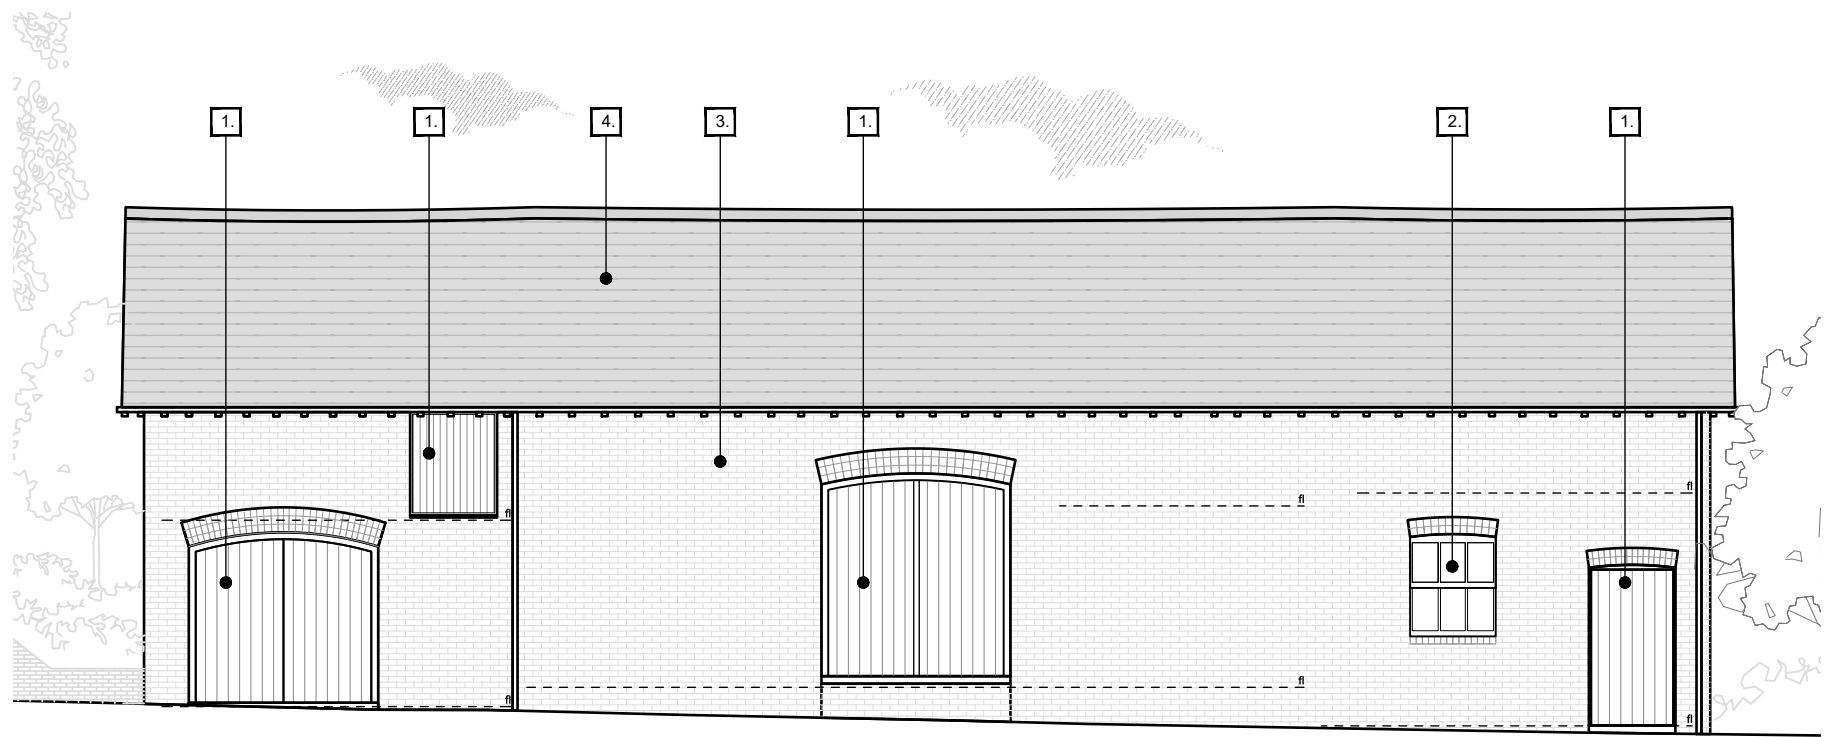

EAST ELEVATION



SOUTH ELEVATION

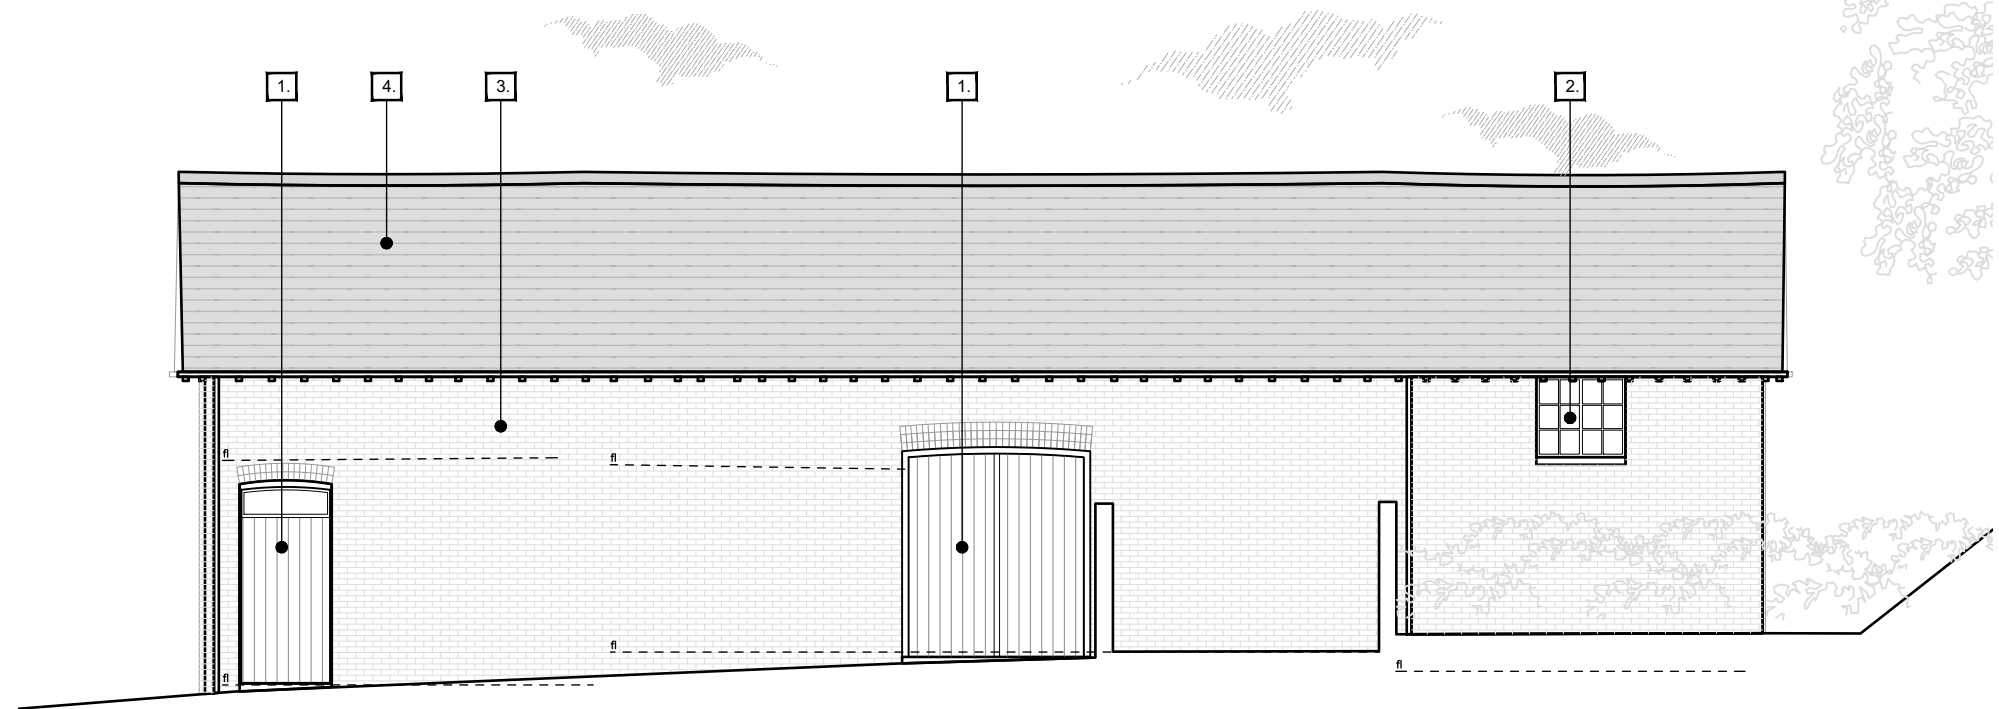

WEST ELEVATION



Drawing prepared by: Prism Surveys

MATERIALS KEY;	
1.	Door; Solid Timber
2.	Window; Timber, Single Glazed
3.	Brick
4.	Slate