



Ordnance Survey
UKmapcentre.com

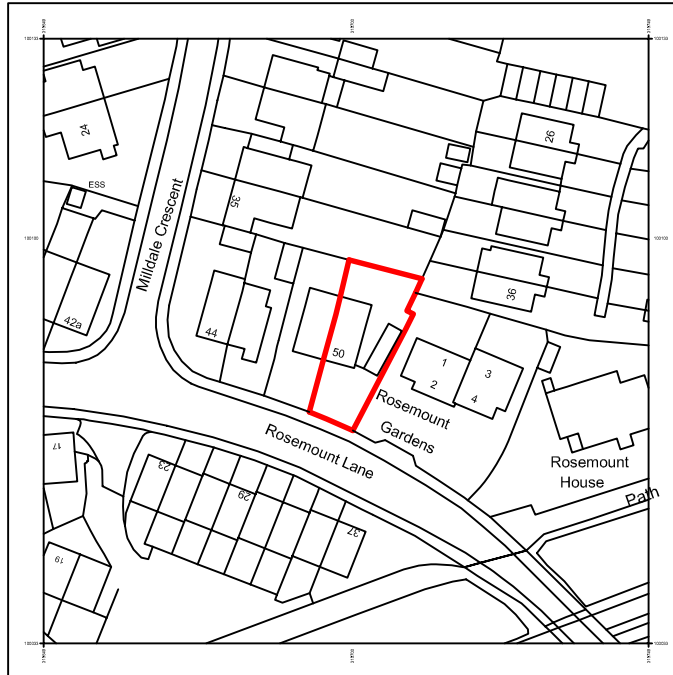

Serial number: 280595
© Crown copyright and database right 2024
Ordnance Survey licence AC0000648263
Reproduction in whole or in part is prohibited
without the prior permission of Ordnance Survey.

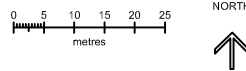

OS PLAN

© Crown copyright and database right 2024
Ordnance Survey licence AC0000648263
Reproduction in whole or in part is prohibited without the prior permission of Ordnance Survey.

BILLY AND HAYLEY HUMPHRIES
50 ROSEMOUNT LANE
HONITON EX14 1RN

OS PLAN

Date: FEBRUARY 2024
Scale: 1 : 1250 @ A4
Drawing no: 1819 / 1

Woods Design Services
15 Earl Richards Road North
St. Leonards, Exeter EX2 6AQ
01392 666410 07970 299494

woods design