

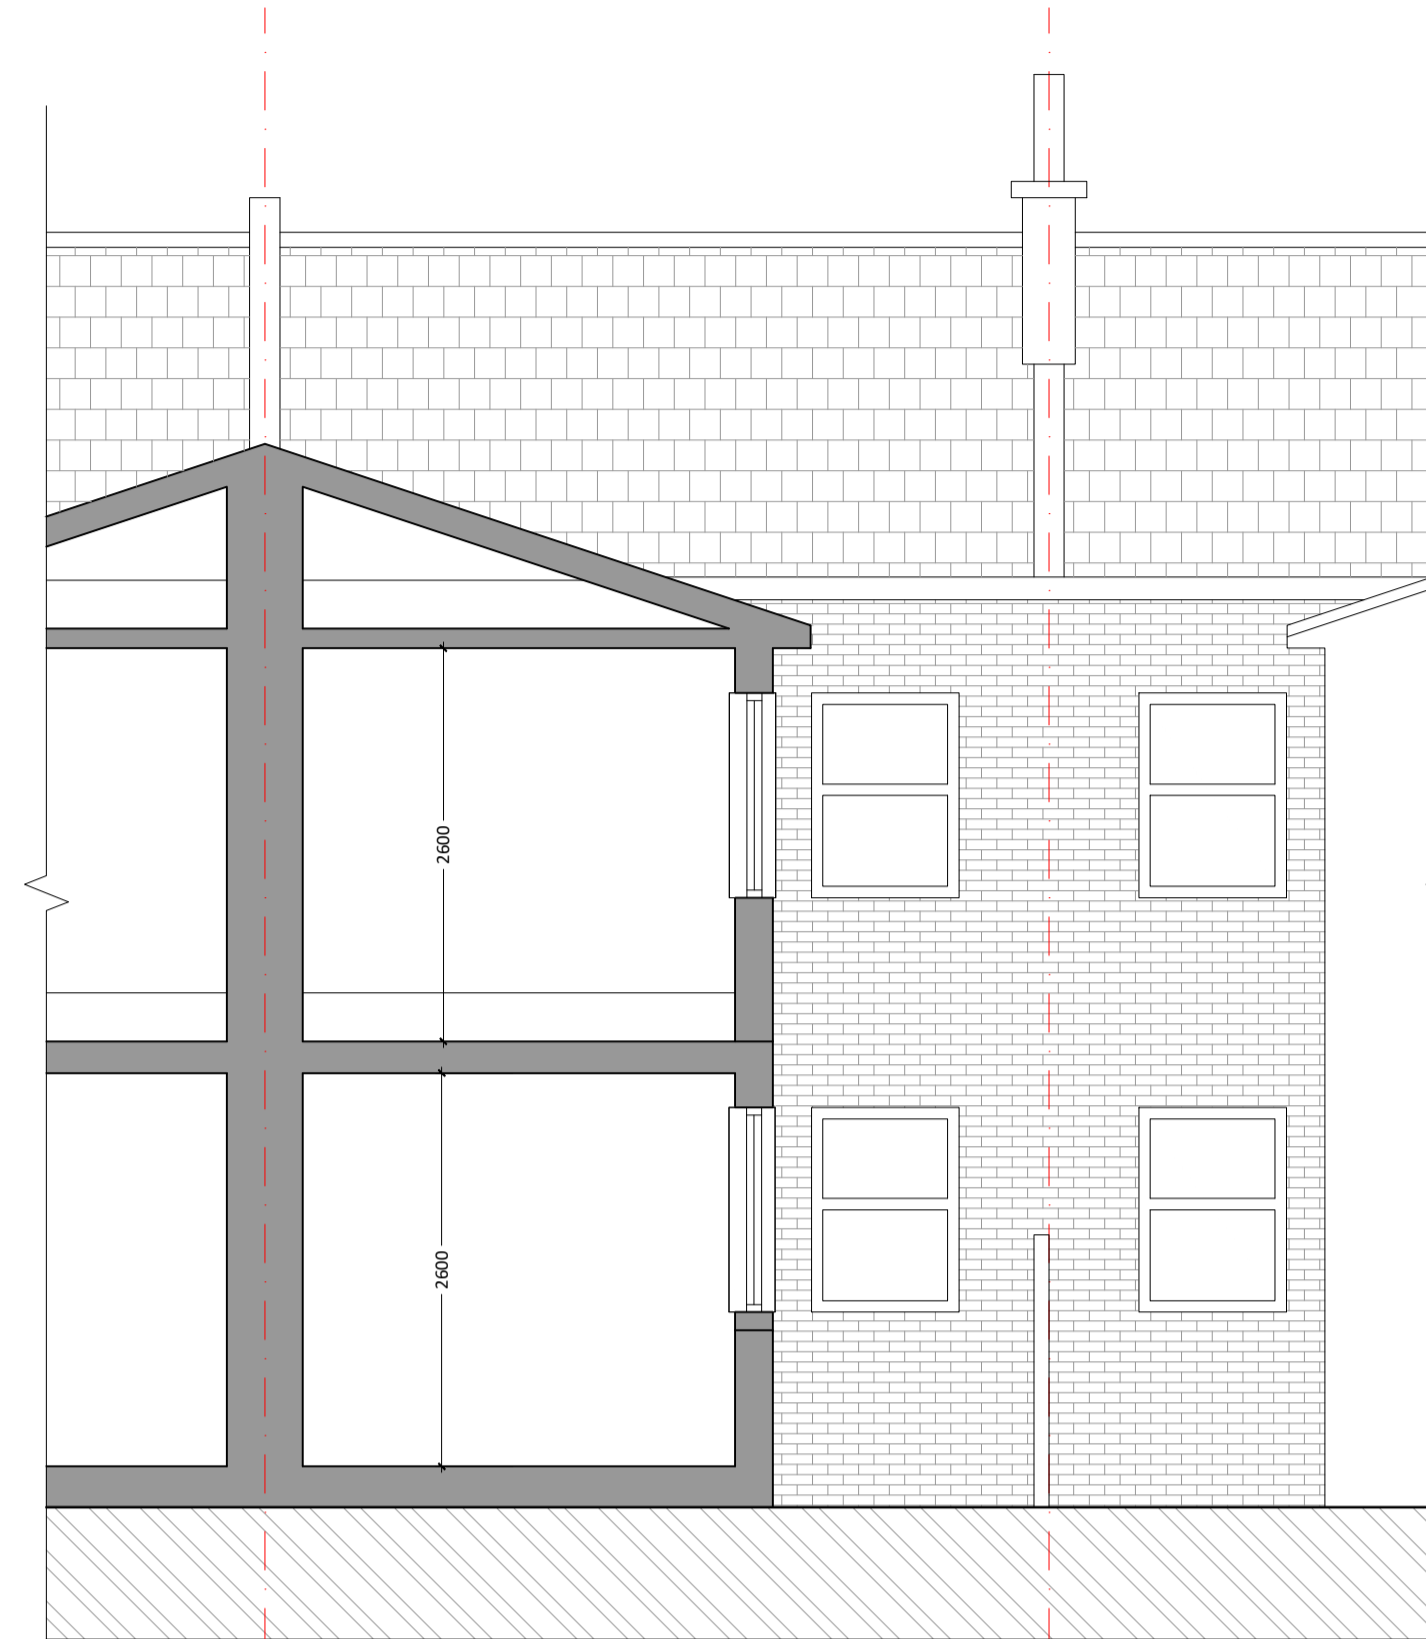



**Existing Section AA**  
Scale 1:50

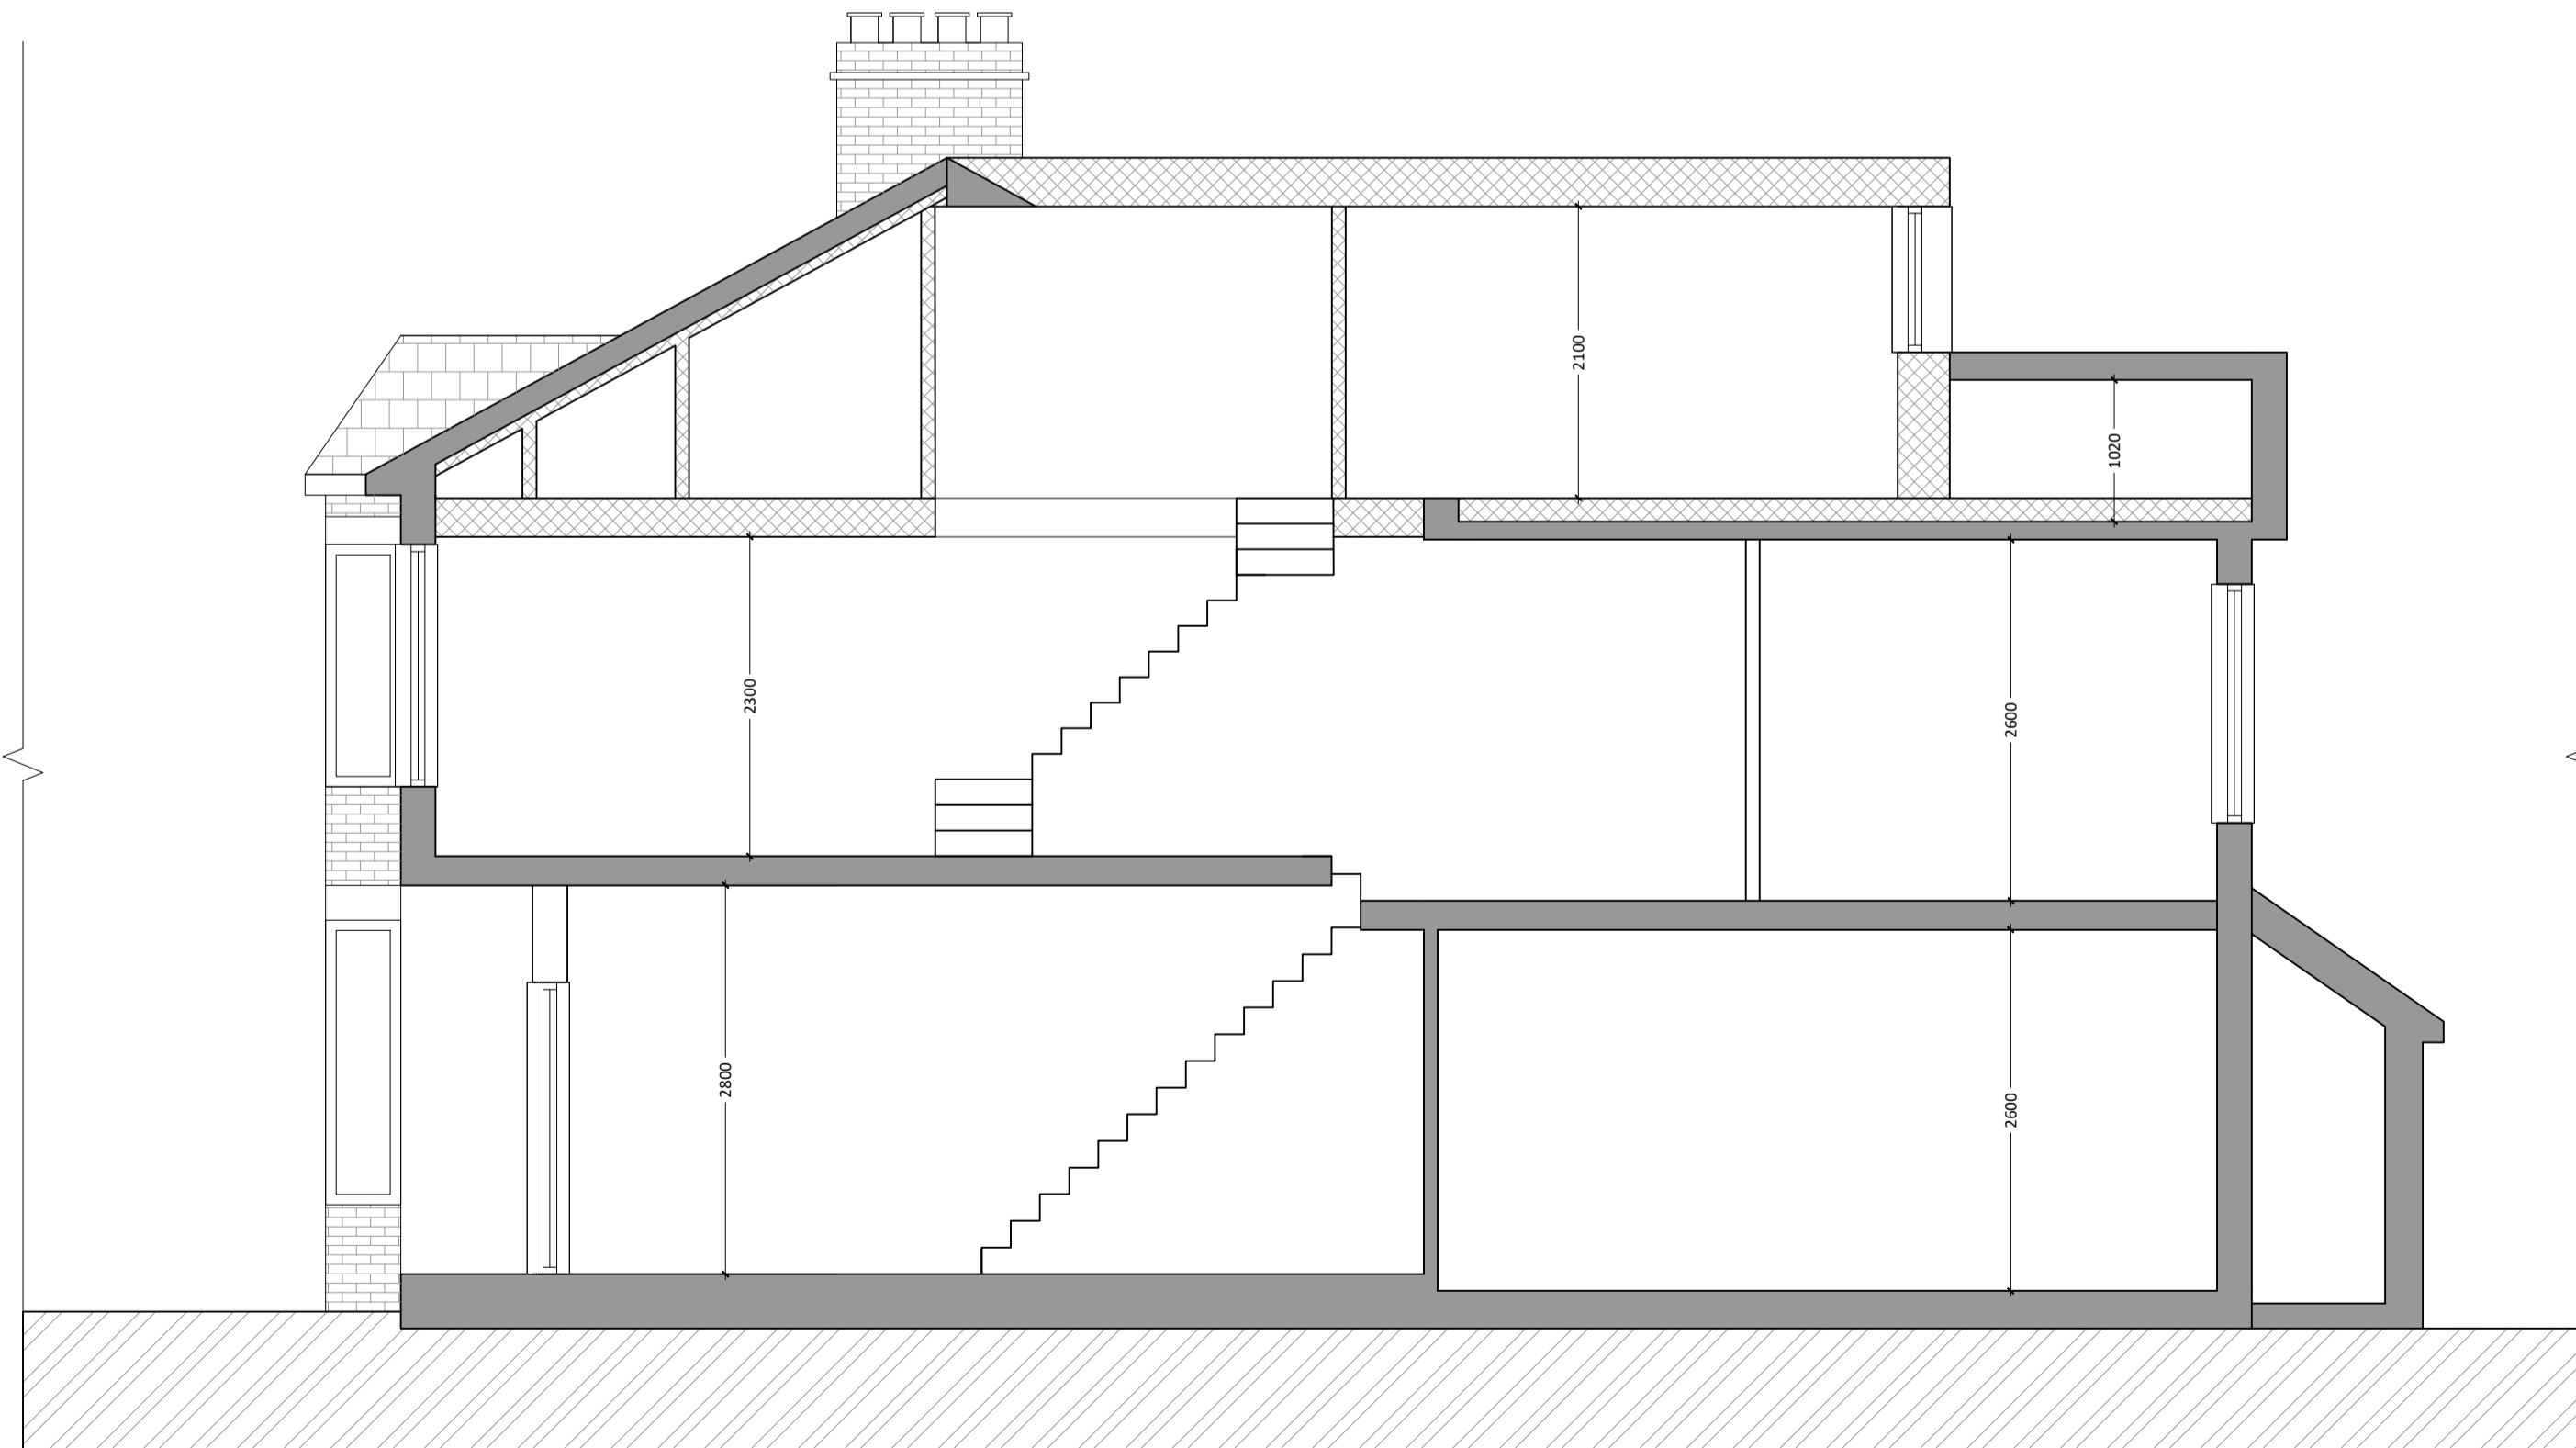



**Existing Section BB**  
Scale 1:50

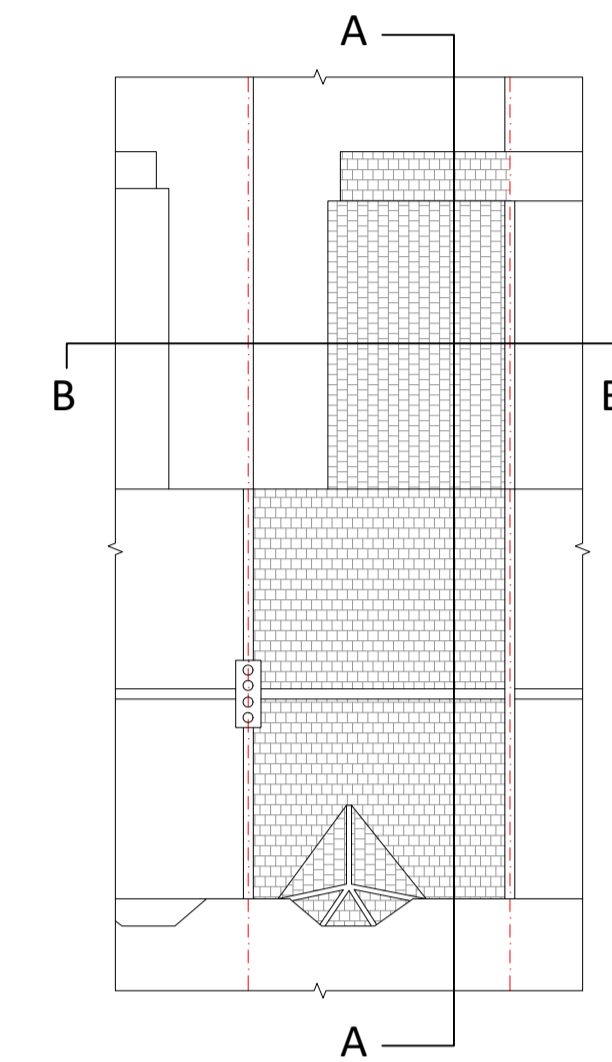

**Proposed Section AA**  
Scale 1:50

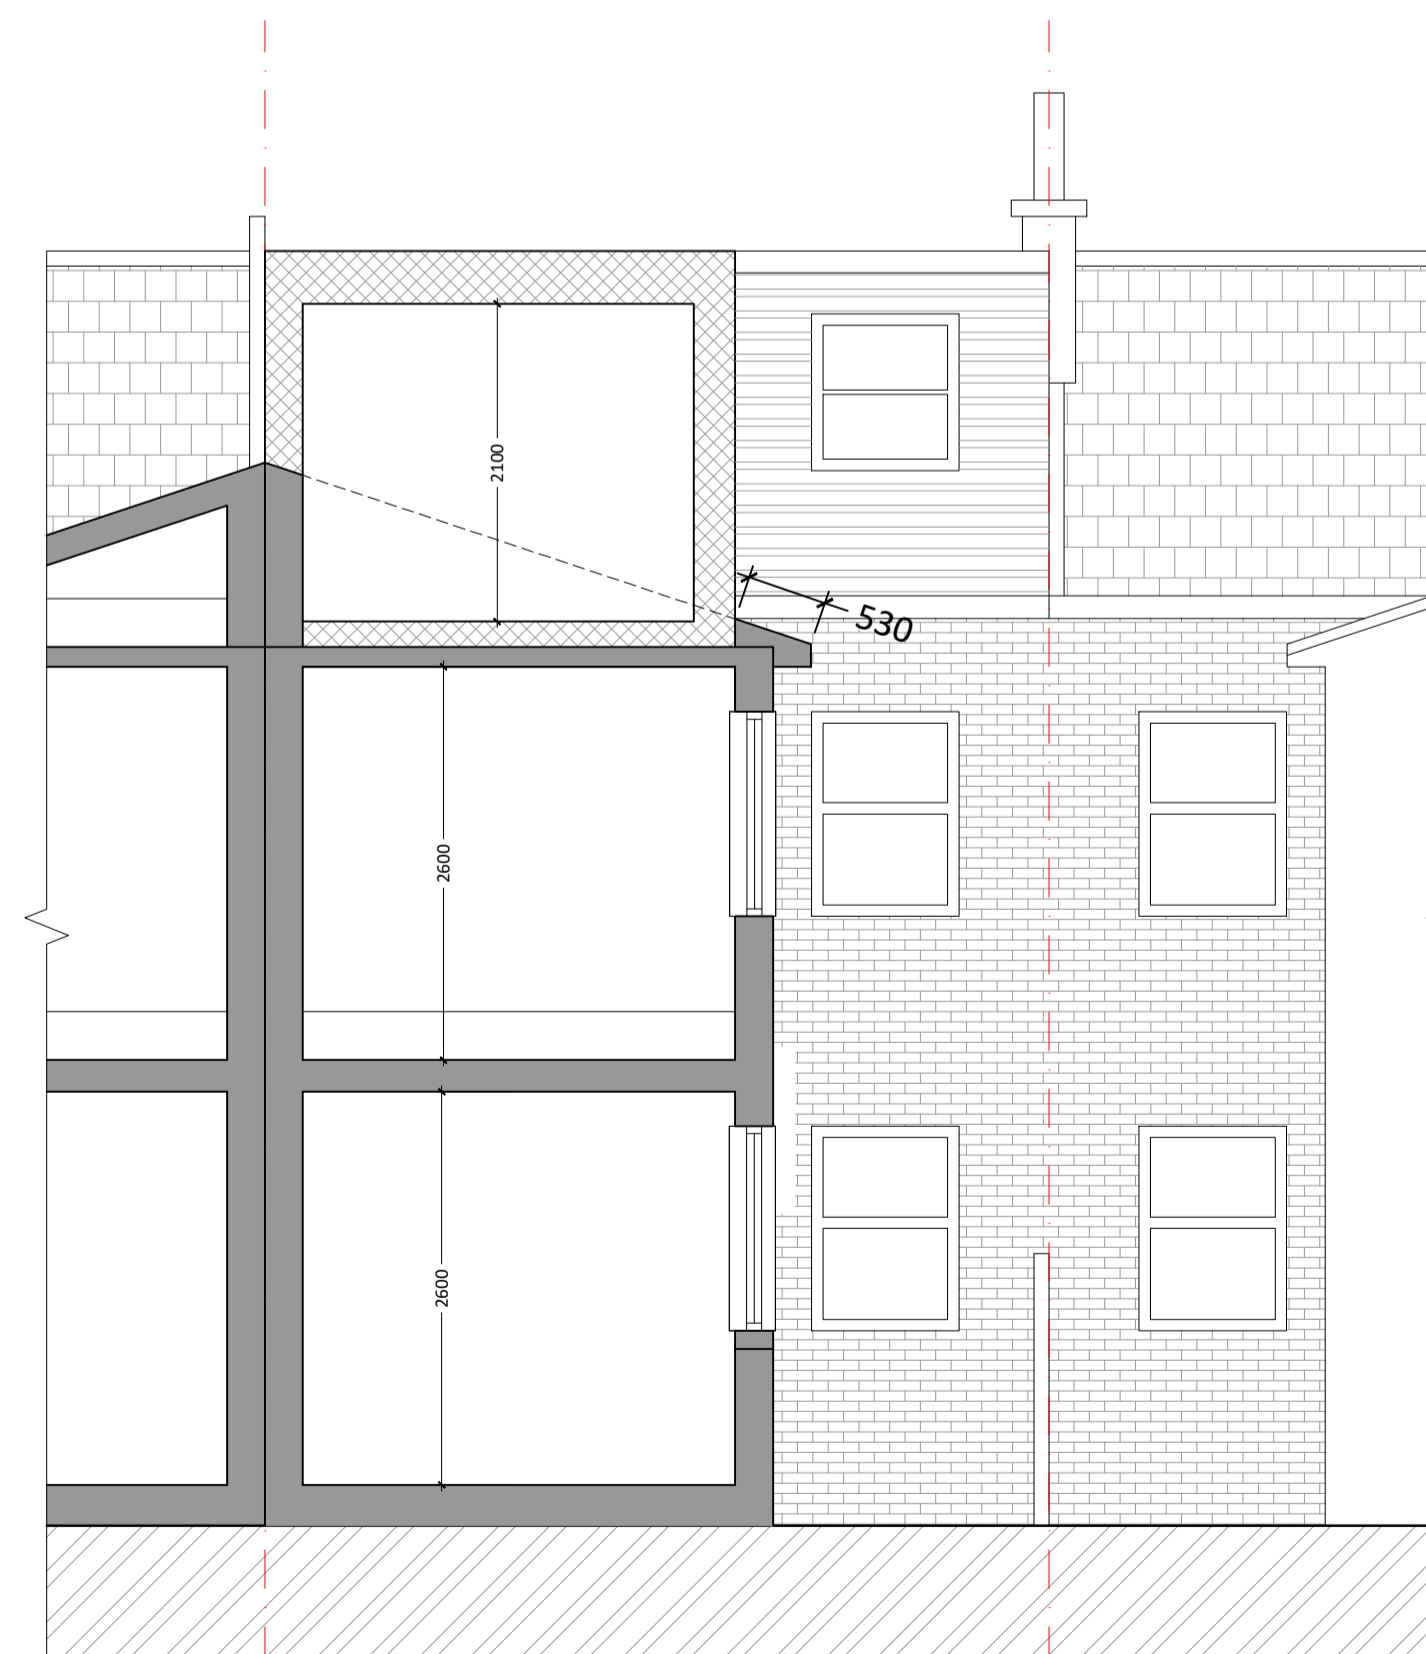

**Proposed Section BB**  
Scale 1:50

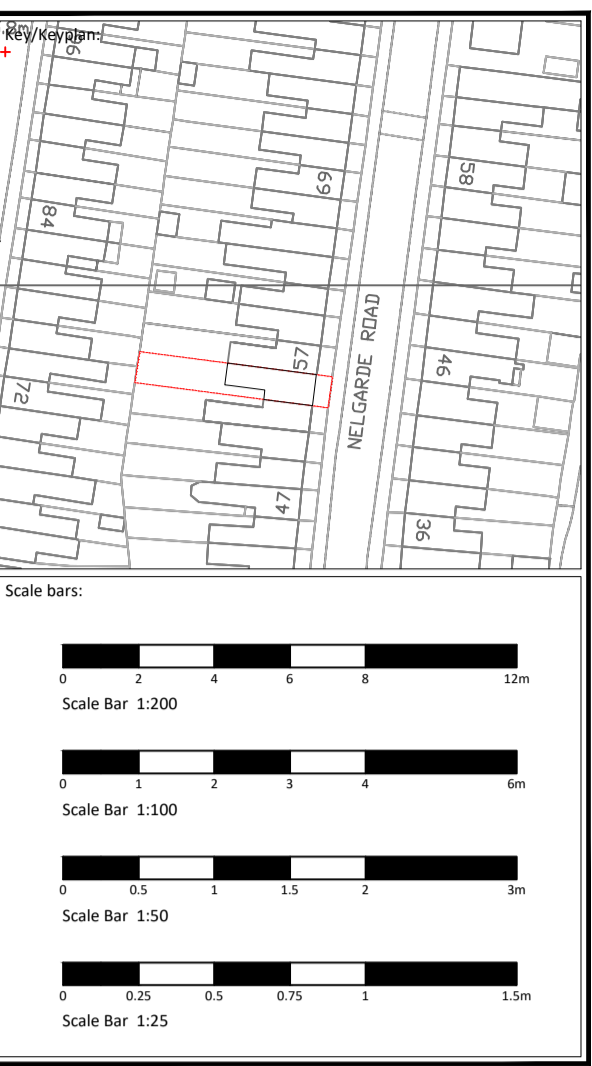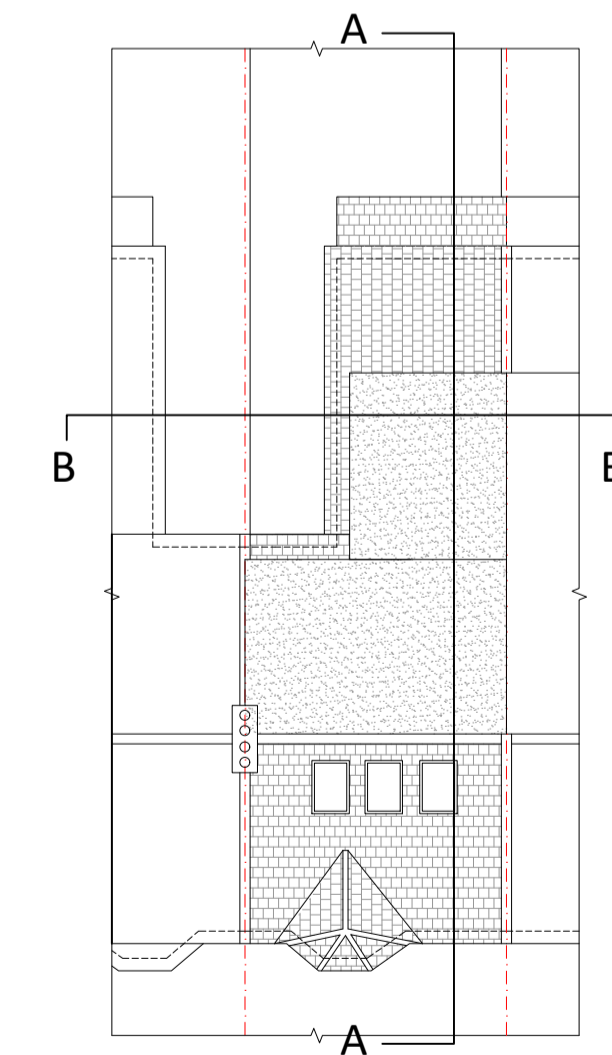

Notes:  
This drawing should be read in conjunction with all relevant project information including specialist sub-contractor design and specification. Contractor to check all dimensions prior to fabrication and commencement of works. All works to be in accordance with the contract documentation and comply with all relevant legal standards. All workmanship to be in accordance with BS 8000 and Building Regulations Approved Document 7. Report any discrepancy to the Architect. If in doubt, ask. This drawing is the copyright of KHD Architecture Ltd.

Rev	Suit	Date	Description	Author	Checked

<b>LDC</b>	
Project Name: <b>55 Nelgarde Road Catford SE6 4TB</b>	RIBA Stage:
Project Number: <b>55.NR</b>	Revision: <b>A</b>
Drawing Name: <b>Sections As Proposed</b>	Drawing Number: <b>GA-02</b>
Date: <b>September 2023</b>	Suitability:
Scale: <b>as noted @ A1</b>	Client: <b>-</b>
<b>KHD.</b> ARCHITECTURE	
234 Green Lane, London, SE9 3TL +44 (0)208 064 22 50 info@khdarchitecture.com	