

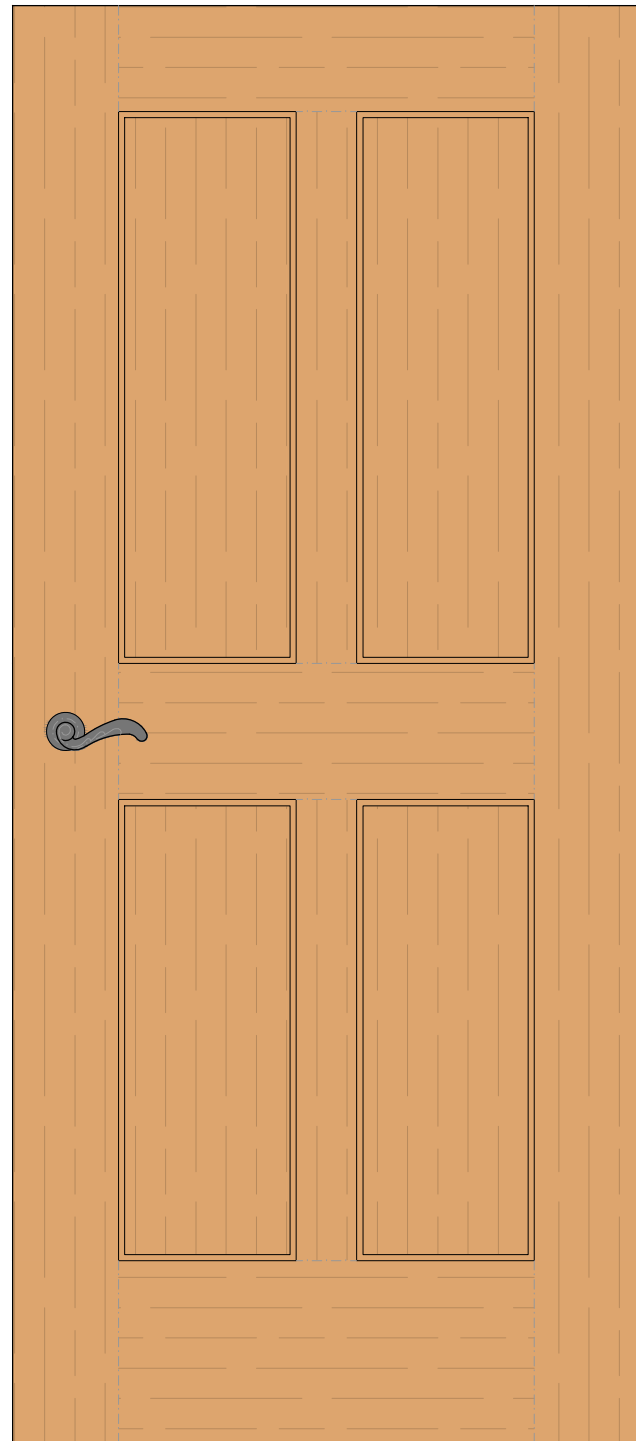
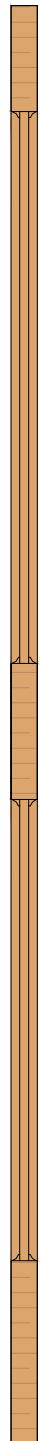


Material: Solid Pine

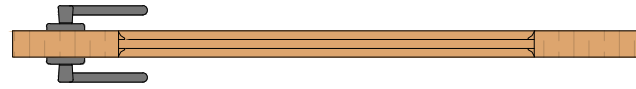

830mm wide version

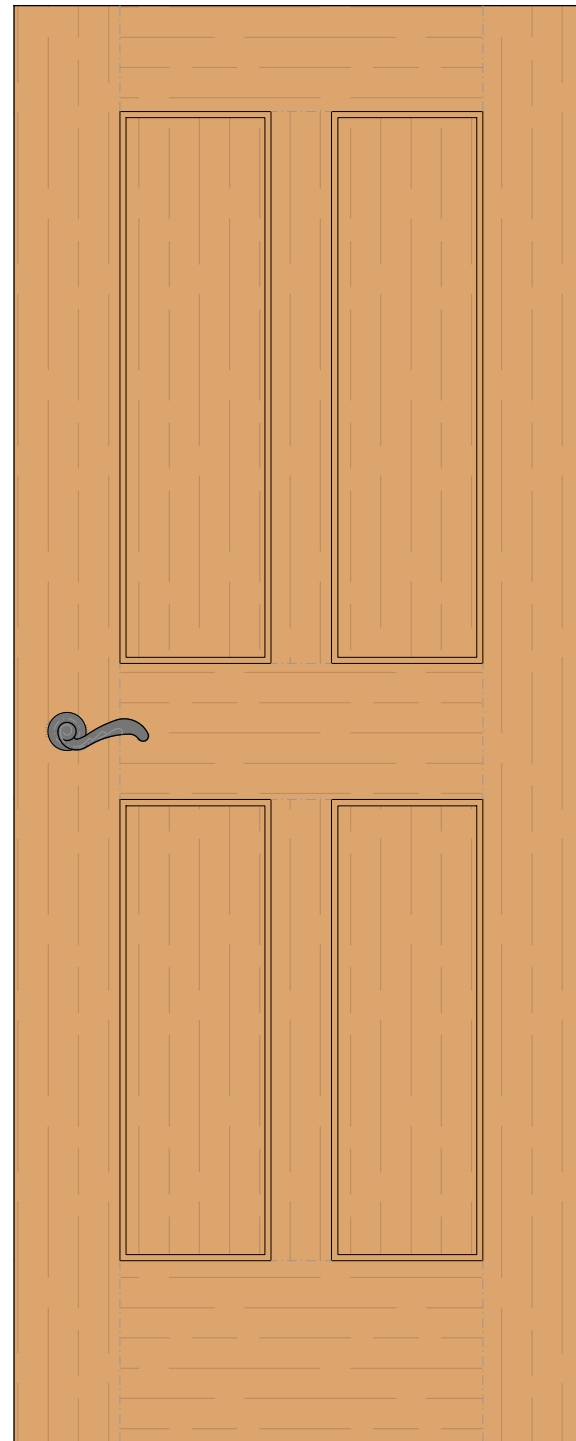

760mm wide version



680mm wide version



Constructors to check all dimensions on site prior to commencement. Any discrepancies should be highlighted to Philip Renouf Architectural Design.

Copyright remains the property of Philip Renouf Architectural Design. Permission should be obtained prior to reproduction.



Client: **Pagett**

Site Address: **Abbotsford
The Bury
Thorverton, Devon**

Drawing No/Rev: **P5.1 _ Rev H**

Drawing Title: **Internal Doors**

By: **PR** Date: **01.02.2024**