



2 Proposed Block Plan
Scale 1:200 at A1

Scale in metres

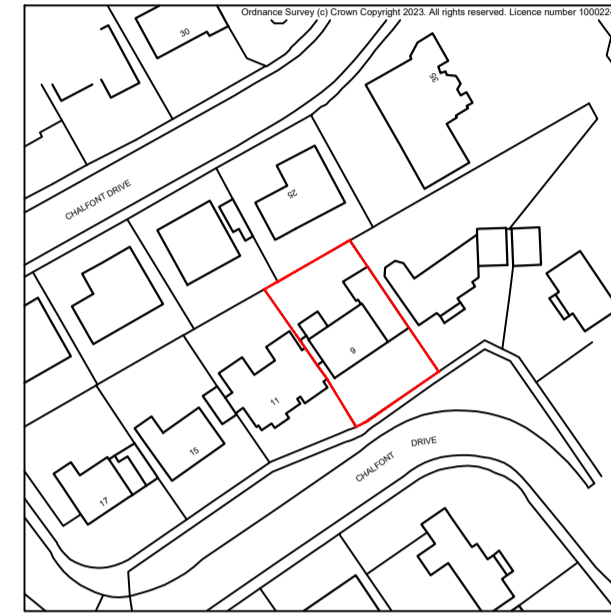


1 Proposed Location Plan
Scale 1:1250 at A1

Scale in metres

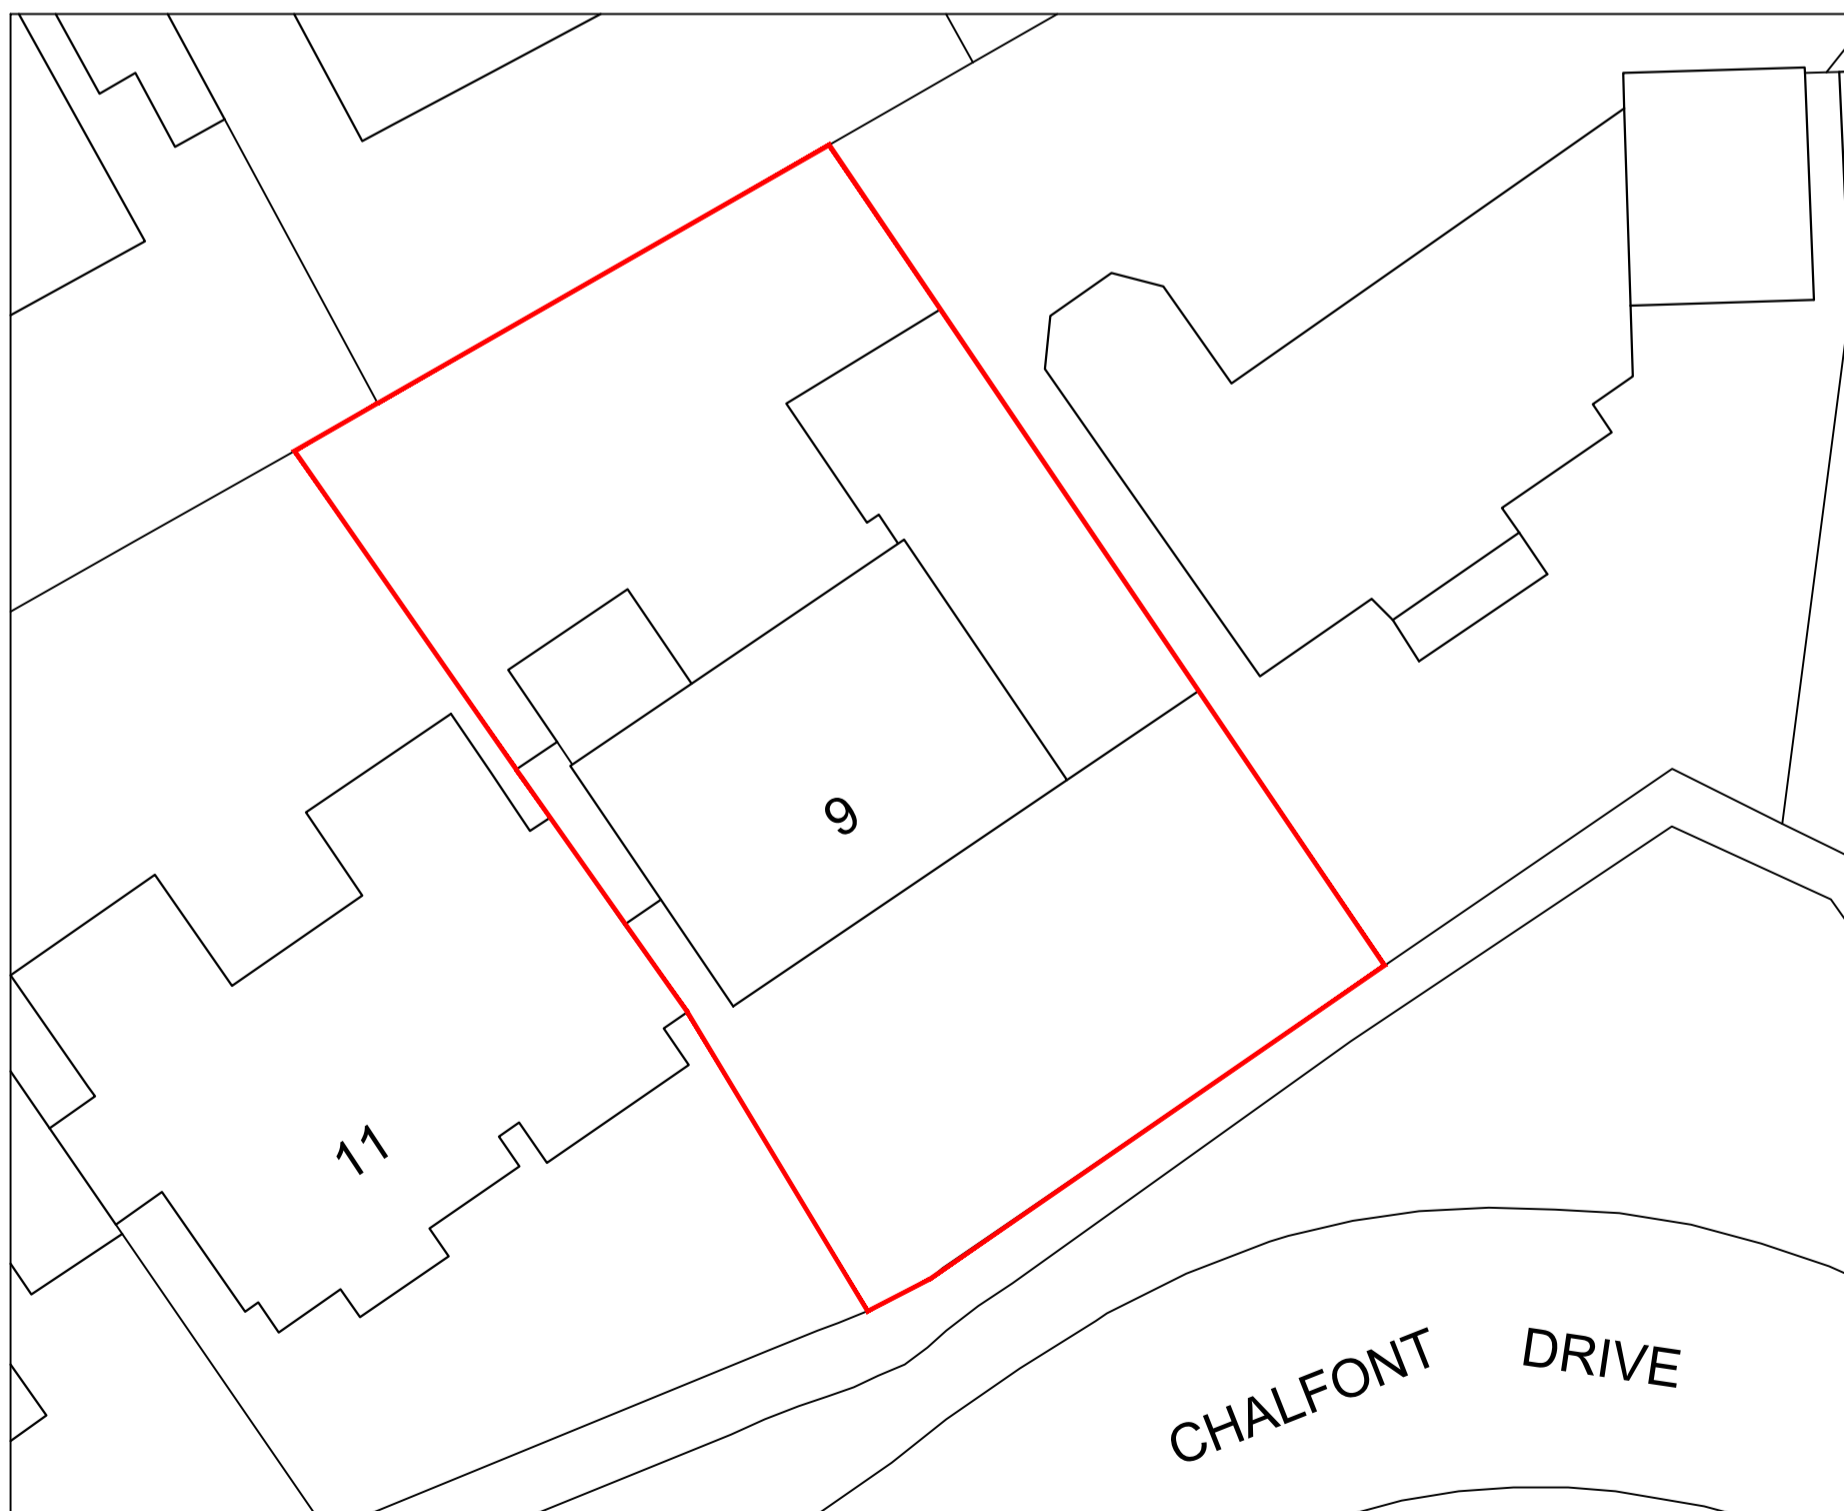

2 Existing Block Plan
Scale 1:200 at A1

Scale in metres

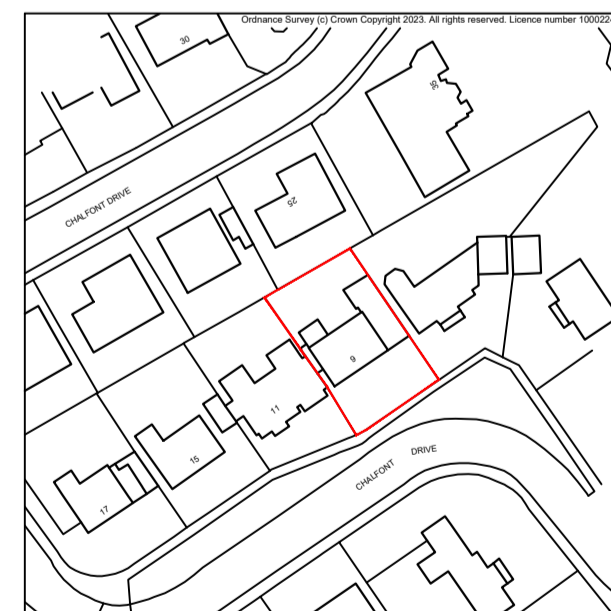

1 Existing Location Plan
Scale 1:1250 at A1

Scale in metres

Rev. Date	Notes	Drawn	Checked



4a Erringham Farm, Shoreham by Sea, BN43 5FA
tel. 01273 220407 info@willowarchitects.net

Client:
Mrs Annabel Harman

Project:
1001
9 Chalfont Drive, Hove BN3 6QR

Drawing:
Existing and Proposed
Location and Block PLans

Scale Shown@A1	Drawn By GW	Checked By MB	Issued For Preliminary

Drawing No. 1001(10)000

Revision

-