



100119 Chalfont Drive  
Hove BN3 6QR

key:

rev. date	notes	drawn	checked
/ 10/01/2024	issue	LN	MB

This drawing is the property of Willow Design & Planning Ltd © and protected by the Copyright, Designs and Patents Act, 1988. Do Not Scale. All dimensions and conditions are to be checked on site prior to preparing drawings or commencing any work.

client:  
Mrs. Annabel Harman

architect:  
**WILLOW**  
DESIGN PLANNING DELIVERY  
370 Brighton Road,  
Shoreham by Sea,  
BN4 3 6RE  
tel. 01273 456519  
info@willowarchitects.net

issued for:  
Planning


drawn by: LN checked by: MB

project north:



drawing title: Proposed Location plan and Block plan scale @ A1: varies

1001(11)000  
drawing no. revision

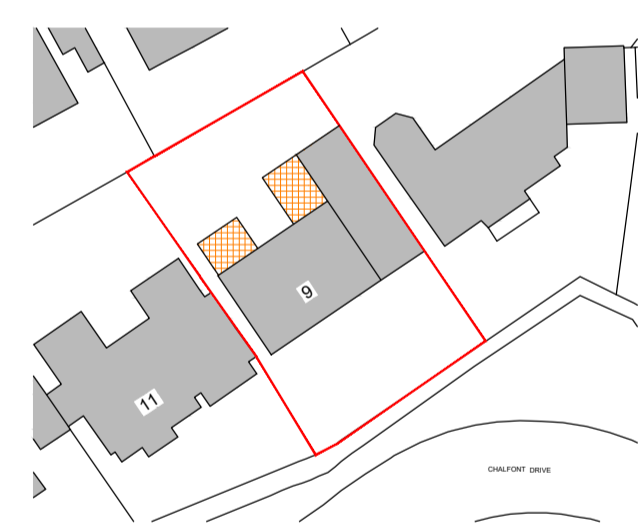

1 Proposed Location Plan  
Scale 1:1250  
0 5 10 25 50 100 200  
Scale in metres



2 Proposed Block Plan  
Scale 1:200  
0 1.0 2.0 5.0 10.0 25.0  
Scale in metres

CHALFONT DRIVE