


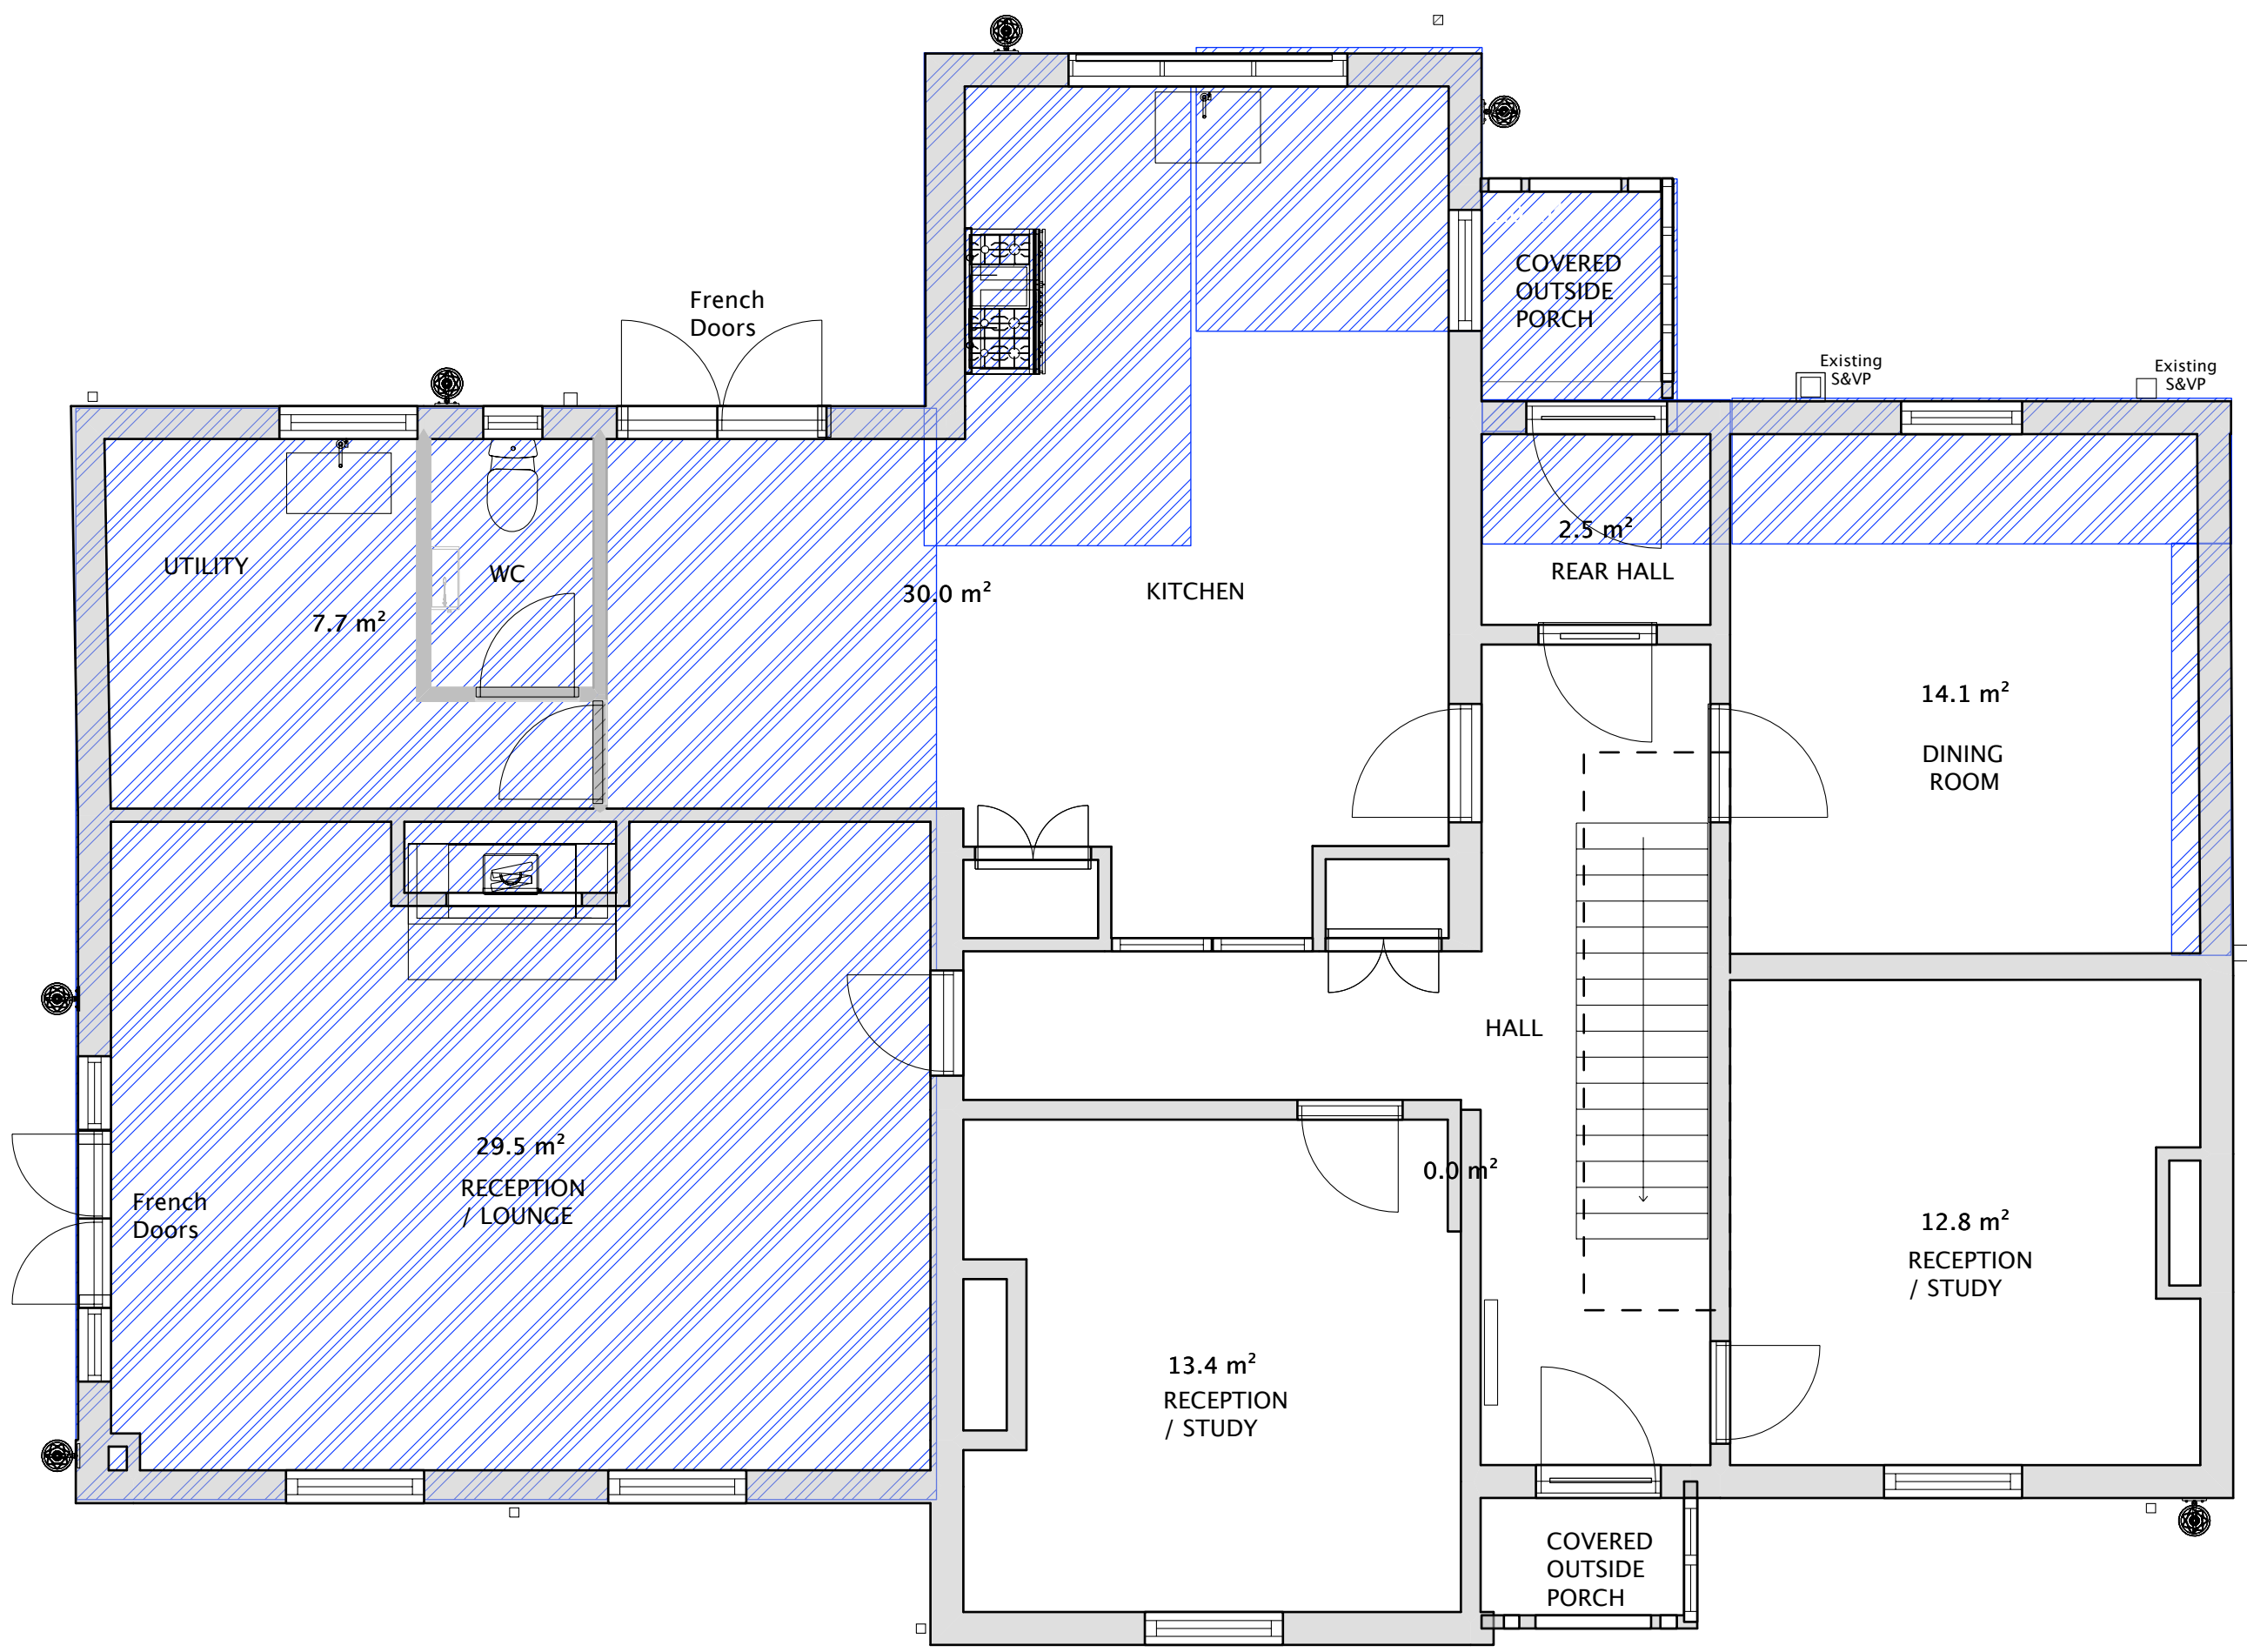

Heathlands, Botley Road, Shedfield, SO32 2JG
Approximation of Previous Extensions - Ground Floor
Scale 1:50





Heathlands, Botley Road, Shedfield, SO32 2JG
Approximation of previous extensions – First Floor
Scale 1:50

