


LOCATION PLAN

50 SOUTHAM ROAD

RADFORD SEMELE

SCALE 1:1250 WHEN PRINTED A4

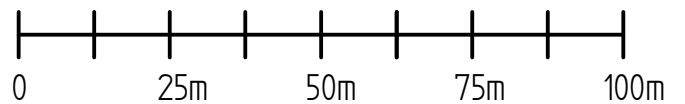

DRAWING NUMBER: 5