


EXISTING

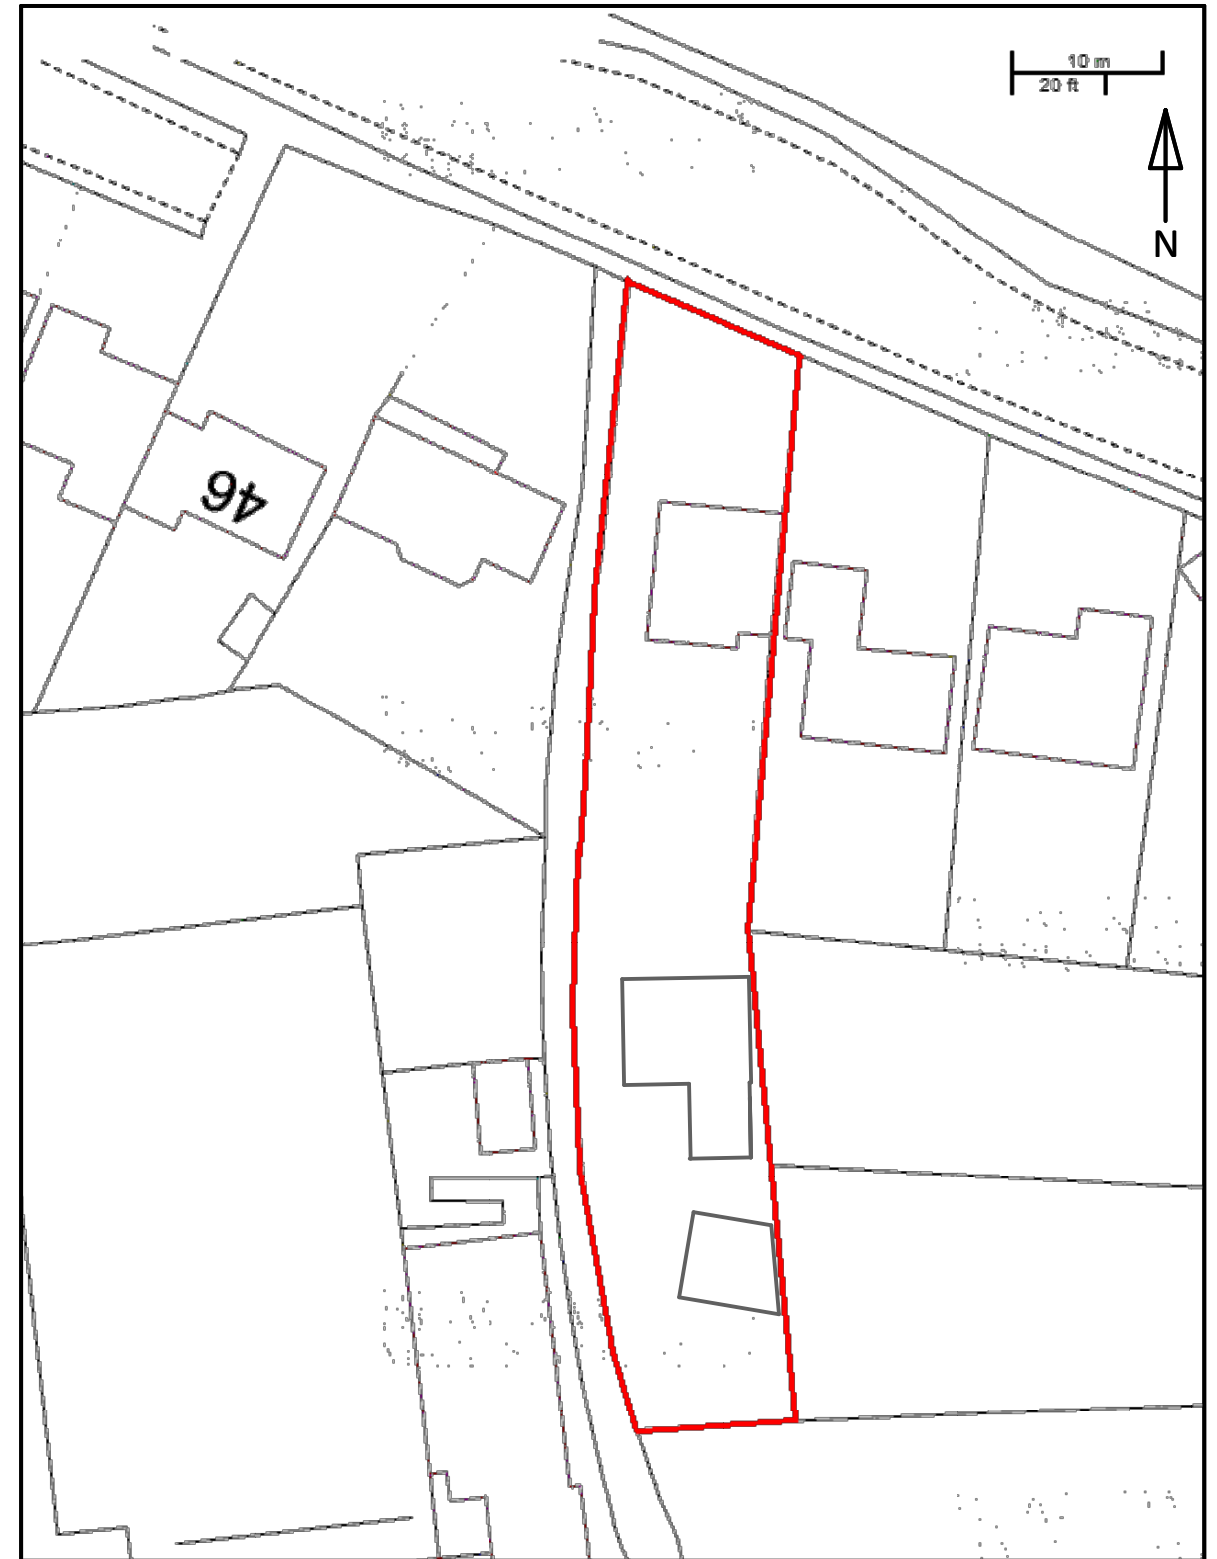

PROPOSED

BLOCK PLANS
 50 SOUTHAM ROAD
 RADFORD SEMELE
 SCALE 1:500 WHEN PRINTED A3
 DRAWING NUMBER: 3

