

dp
originator

checked
db

IMPORTANT
Do not scale from this drawing, except for planning purposes. Use figured dimensions only. If in doubt ask Douglas Briggs Partnership (01243 576611 or architecture@douglasbriggspartnership.co.uk)




All dimension must be checked on site prior to commencement of works and fabrication.

This drawing/document is to be read in conjunction with other consultants/suppliers information and the Architectural Drawings and specifications etc.

Any discrepancies between different pieces of information that have been supplied are to be notified immediately to Douglas Briggs Partnership.

Any departure from dimensions provided by Douglas Briggs Partnership or dimensions given in Planning and Building Control approvals shall be notified to Douglas Briggs Partnership prior to commencement of works.

This design and copyright remains the property of Douglas Briggs Partnership LLP unless expressly released in writing by Douglas Briggs Partnership LLP.

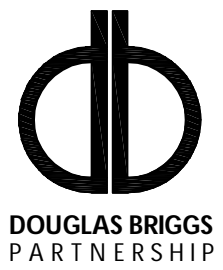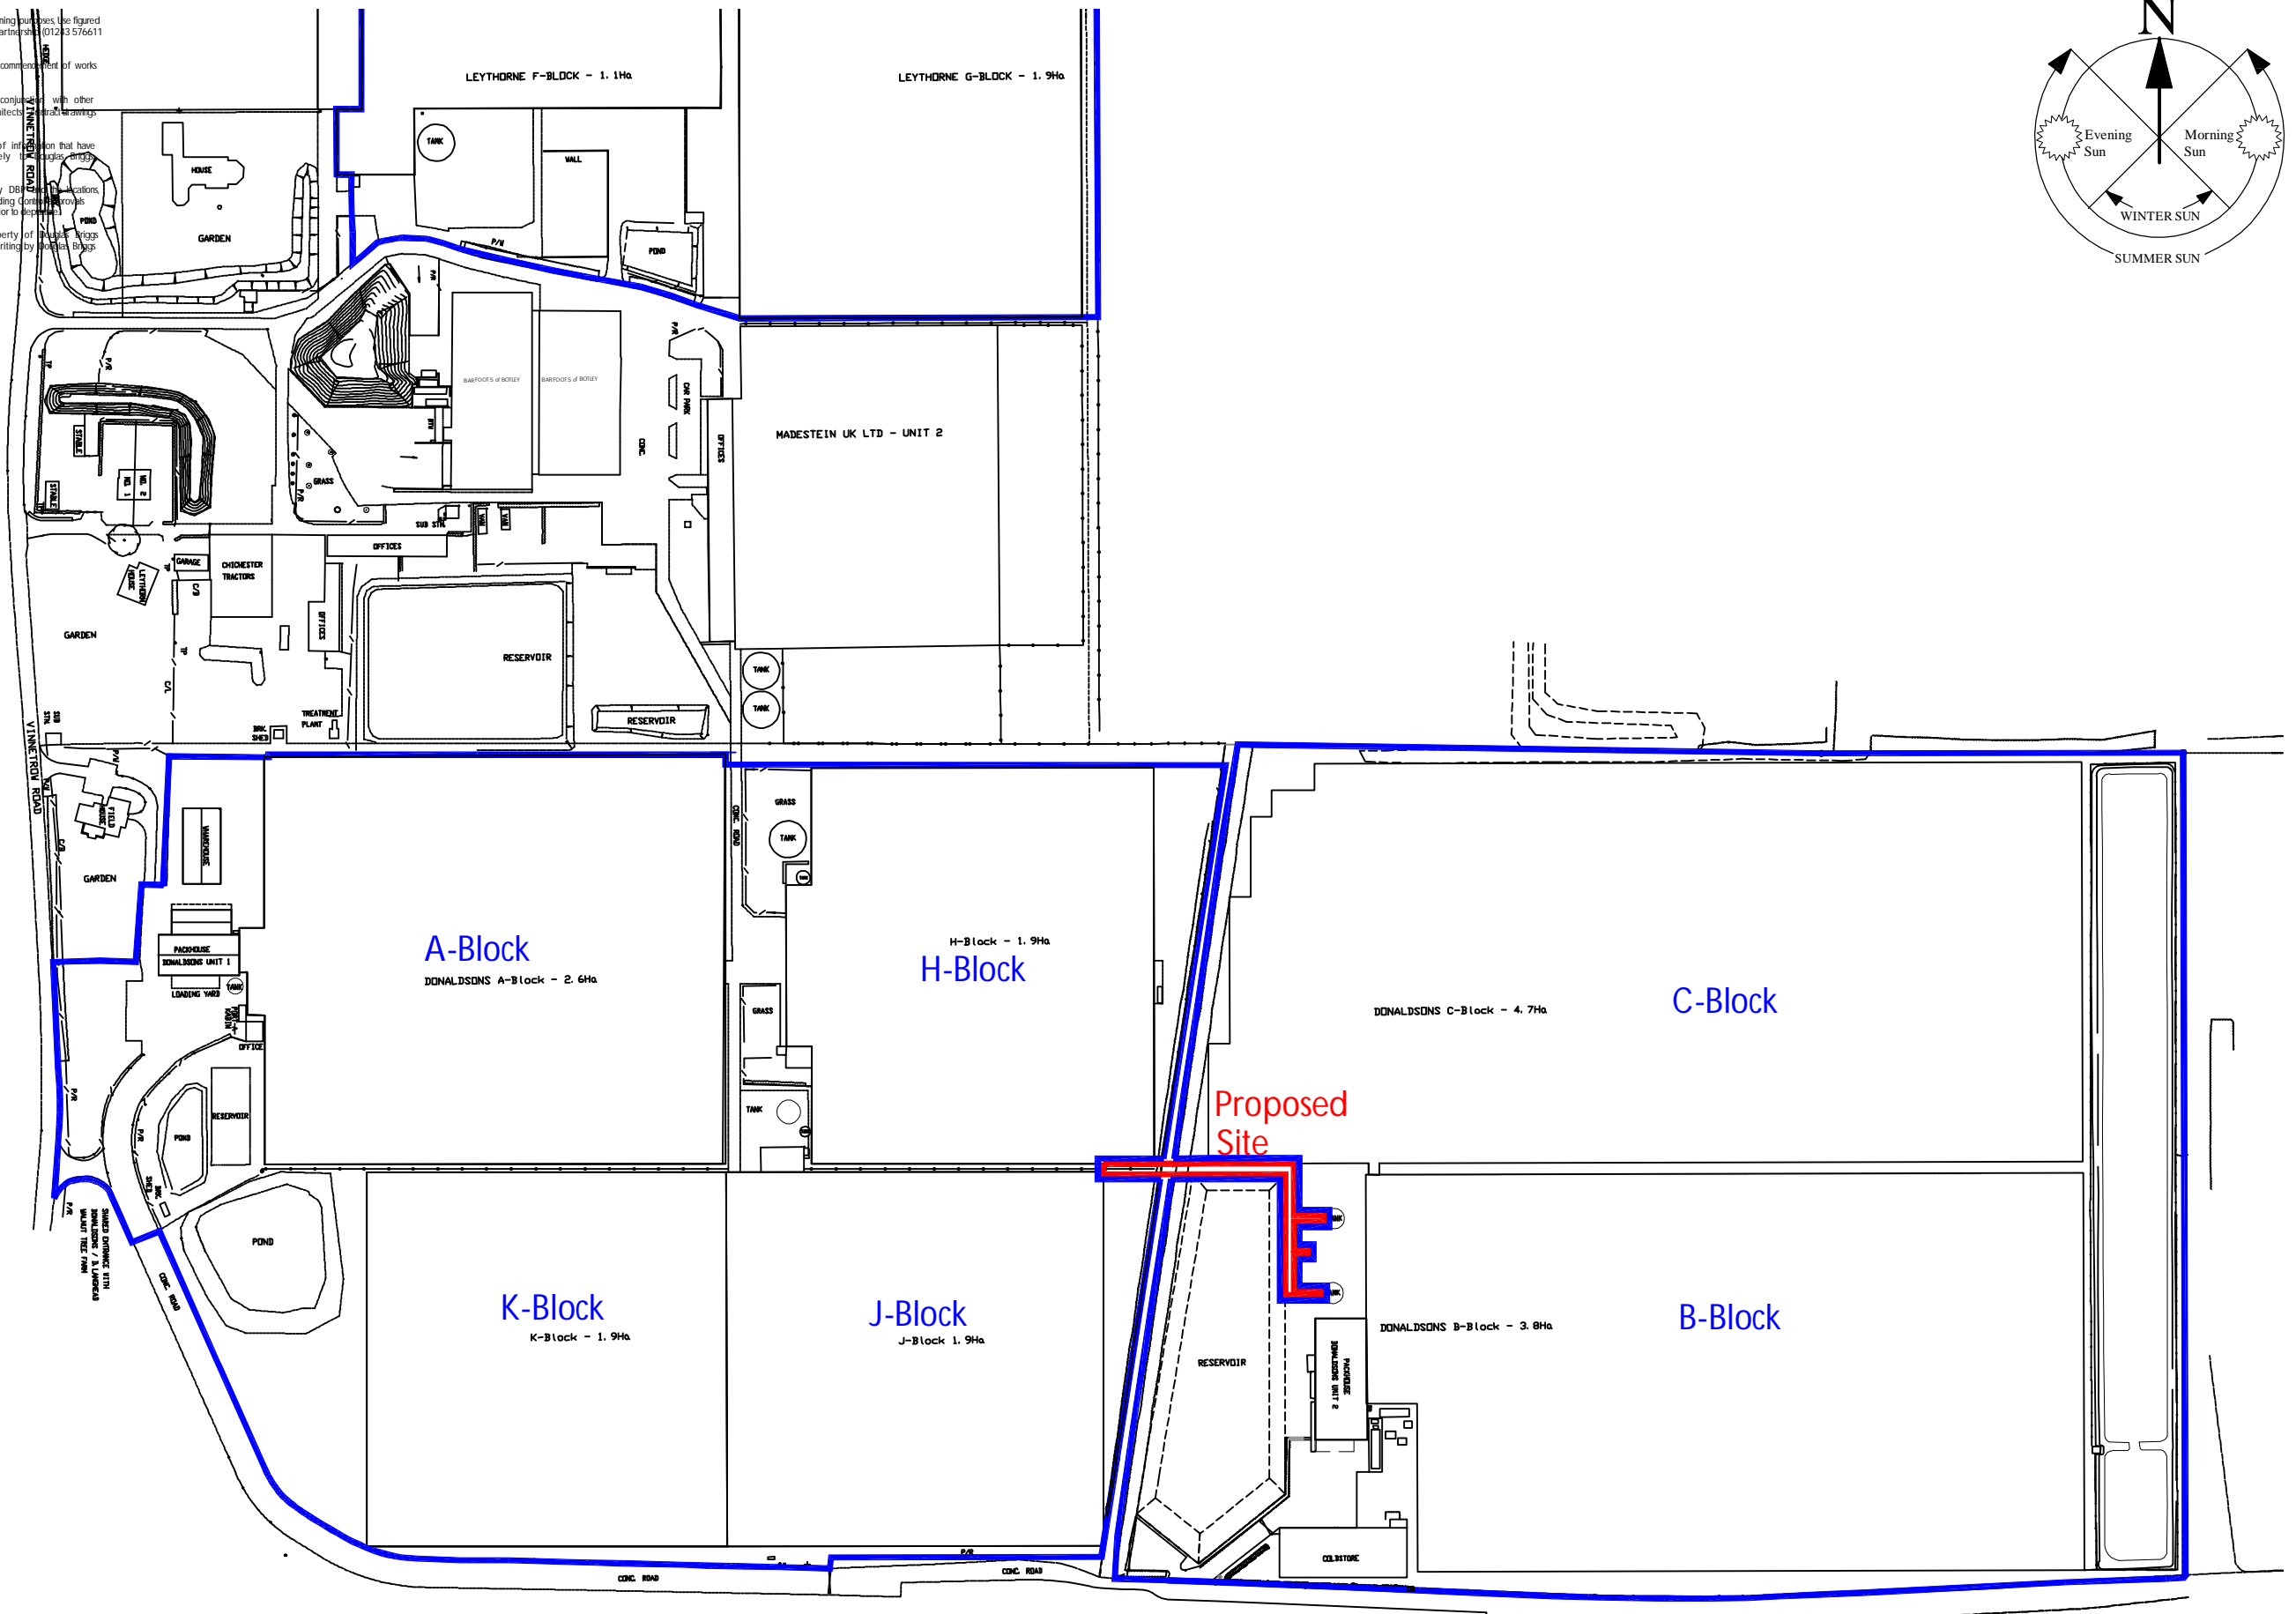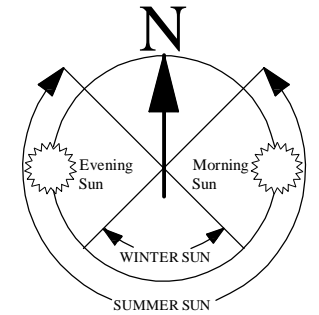


**DOUGLAS BRIGGS
PARTNERSHIP**

INTEGRATED
ARCHITECTURE
AND
TOWN PLANNING

Douglas Briggs Partnership
Flint Barns
Ham Farm
Bosham
West Sussex PO18 8EH
T: 01243 576611 F: 01243 574816

MARSH FARM
Vinnetrov Road, Runcton

Location Plan 1:2500

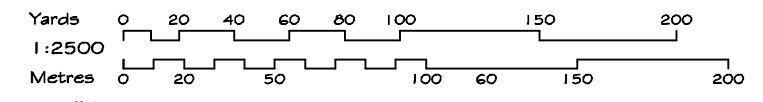

EXISTING
Location Plan
February 2024
0823-PB-01a
1:2500@A3