

IMPORTANT
 Do not scale from this drawing, except for planning purposes. Use stated dimensions only. If in doubt ask Douglas Briggs Partnership (01243 576611) or architecture@douglasbriggspartnership.co.uk



All dimension must be checked on site prior to commencement of work and fabrication.

This drawing/document is to be read in conjunction with other consultants/suppliers information and the Architects contract and specifications etc.



Any discrepancies between different pieces of information that have been supplied are to be notified immediately to Douglas Briggs Partnership.

Any departure from dimensions provided by DBP and the locations positions or dimensions given in Planning and Building Control approvals shall be notified to Douglas Briggs Partnership prior to departure.


This design and copyright remains the property of Douglas Briggs Partnership LLP unless expressly released in writing by Douglas Briggs Partnership LLP.

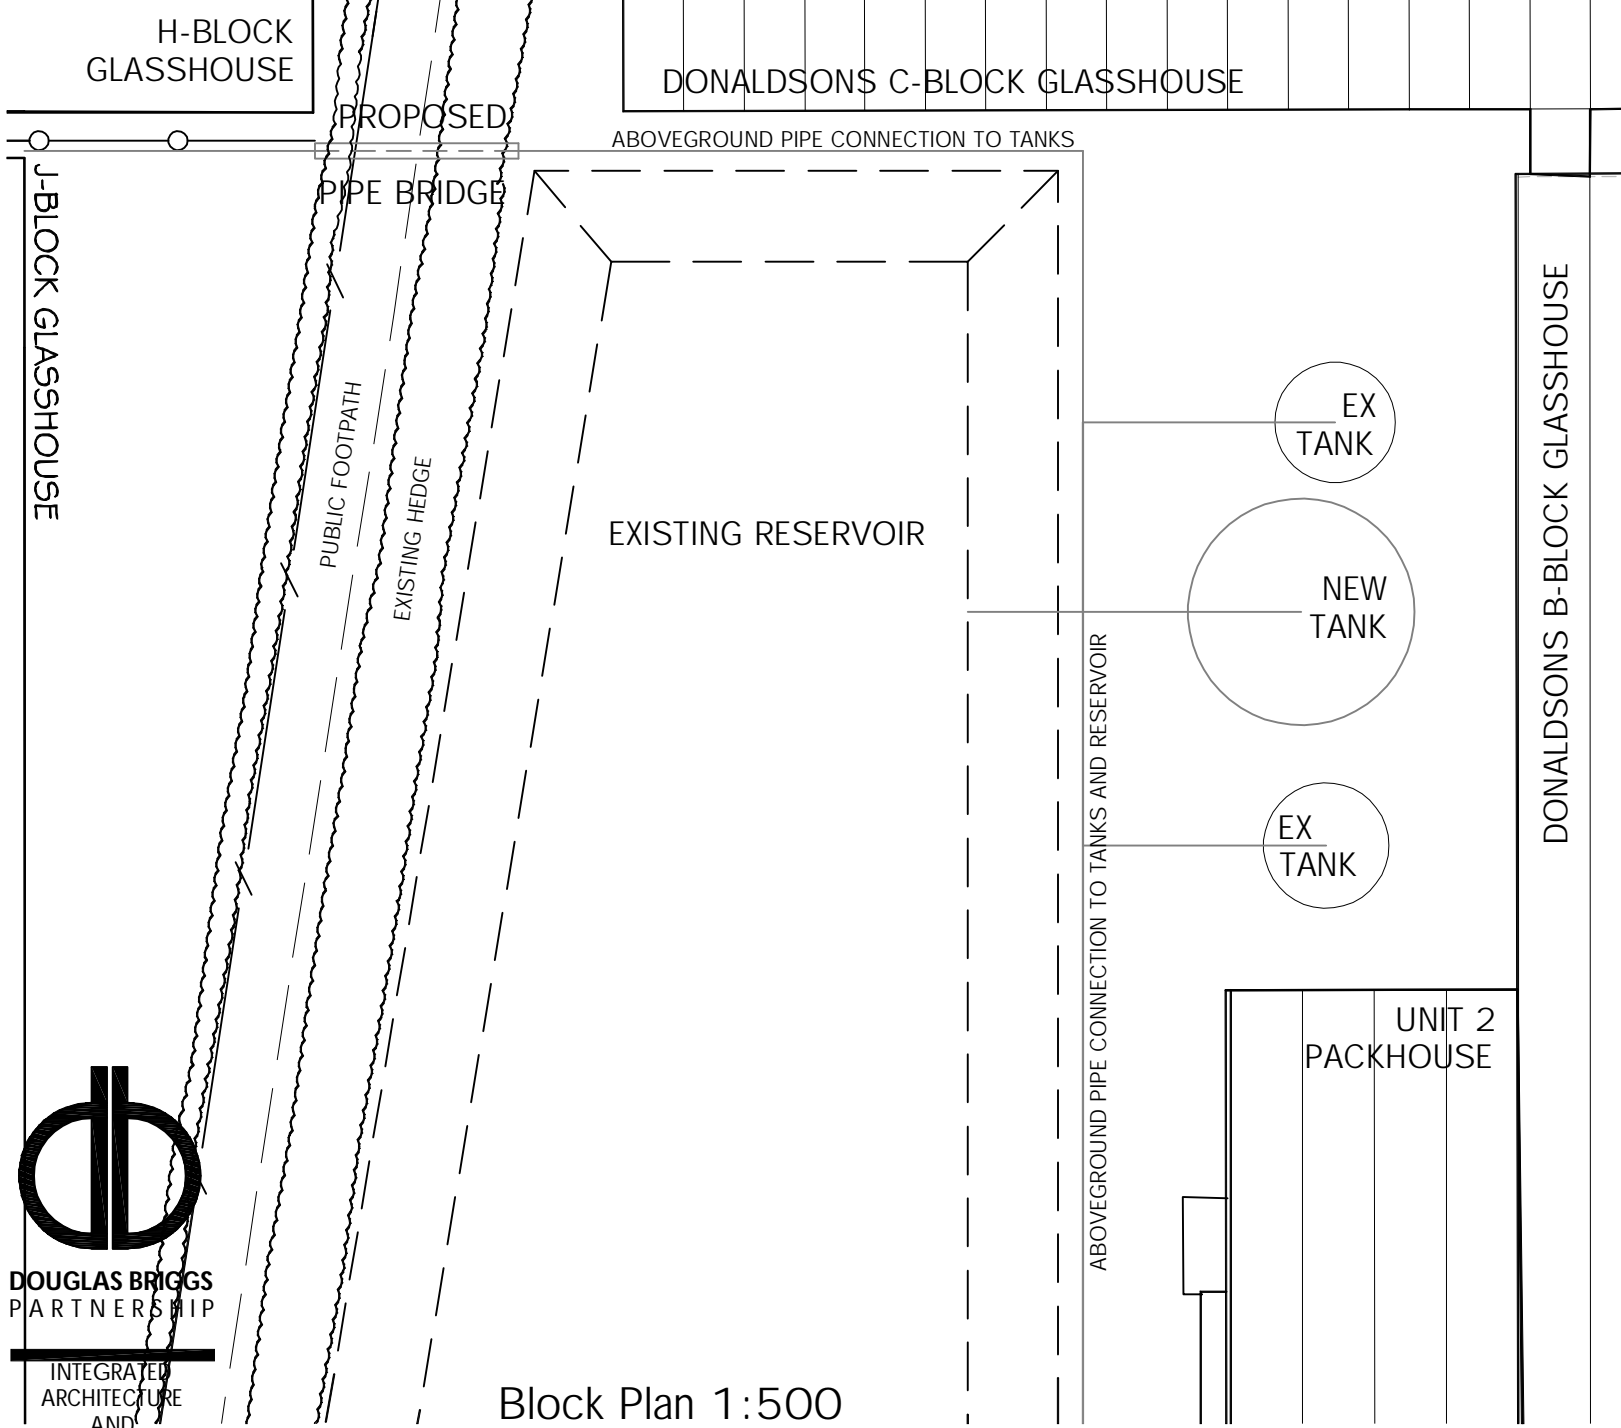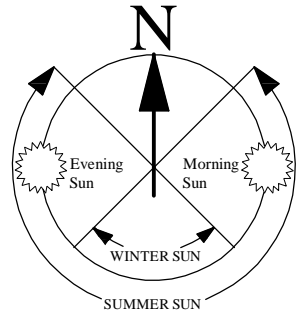


Block Plan 1:500

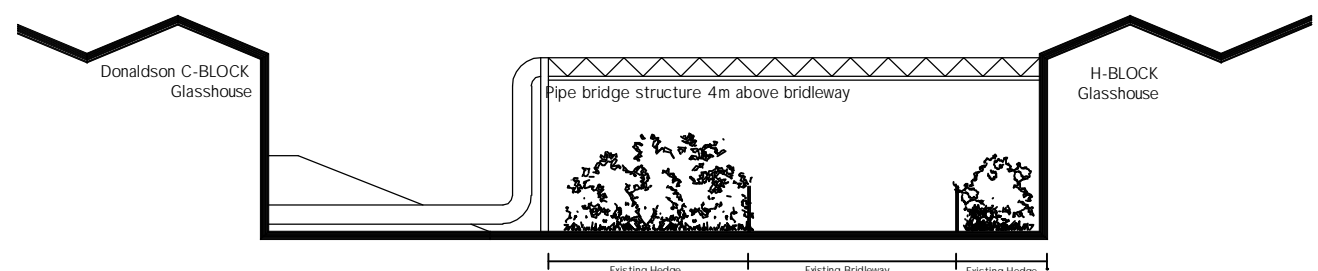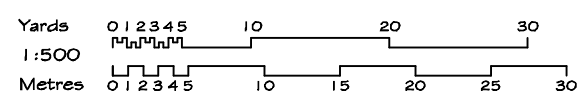


North Elevation 1:200

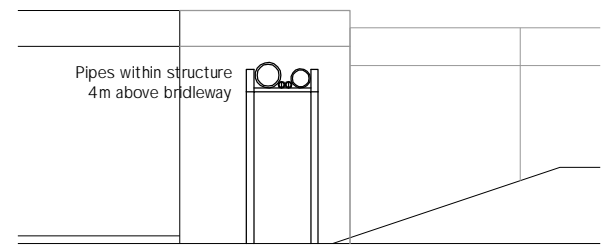

East Elevation 1:200

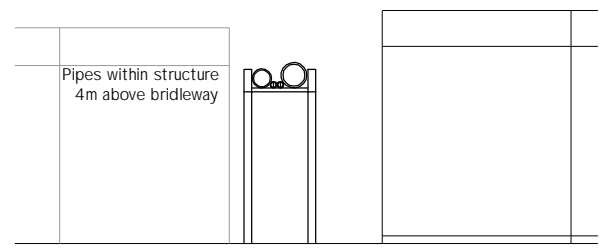


West Elevation 1:200

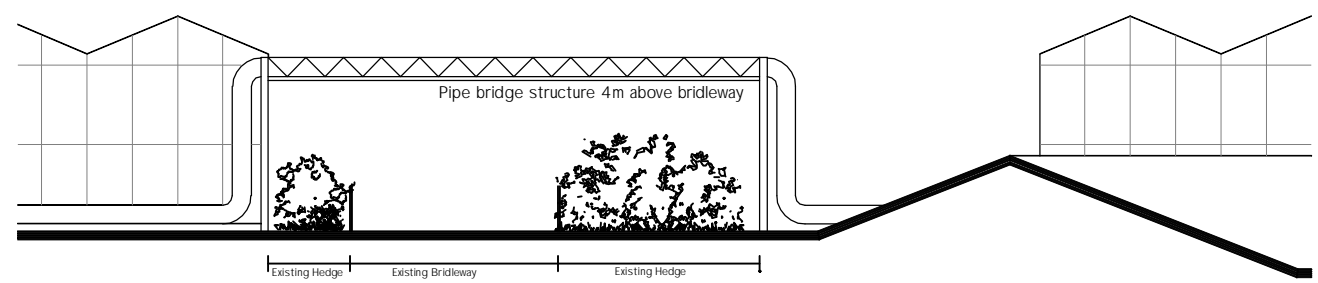

South Elevation 1:200

DOUGLAS BRIGGS PARTNERSHIP
 INTEGRATED ARCHITECTURE AND TOWN PLANNING
 Douglas Briggs Partnership
 Flint Barns
 Ham Farm
 Bosham
 West Sussex PO18 8EH
 T: 01243 576611 F: 01243 574816

MARSH FARM
 Vinnetrow Road, Runcton
 CHP PIPE CONNECTIONS to GLASSHOUSE

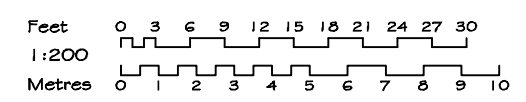

PROPOSED PIPE BRIDGE
 Plans and Elevations
 0823-PB-02
 1:500, 1:200@A3