

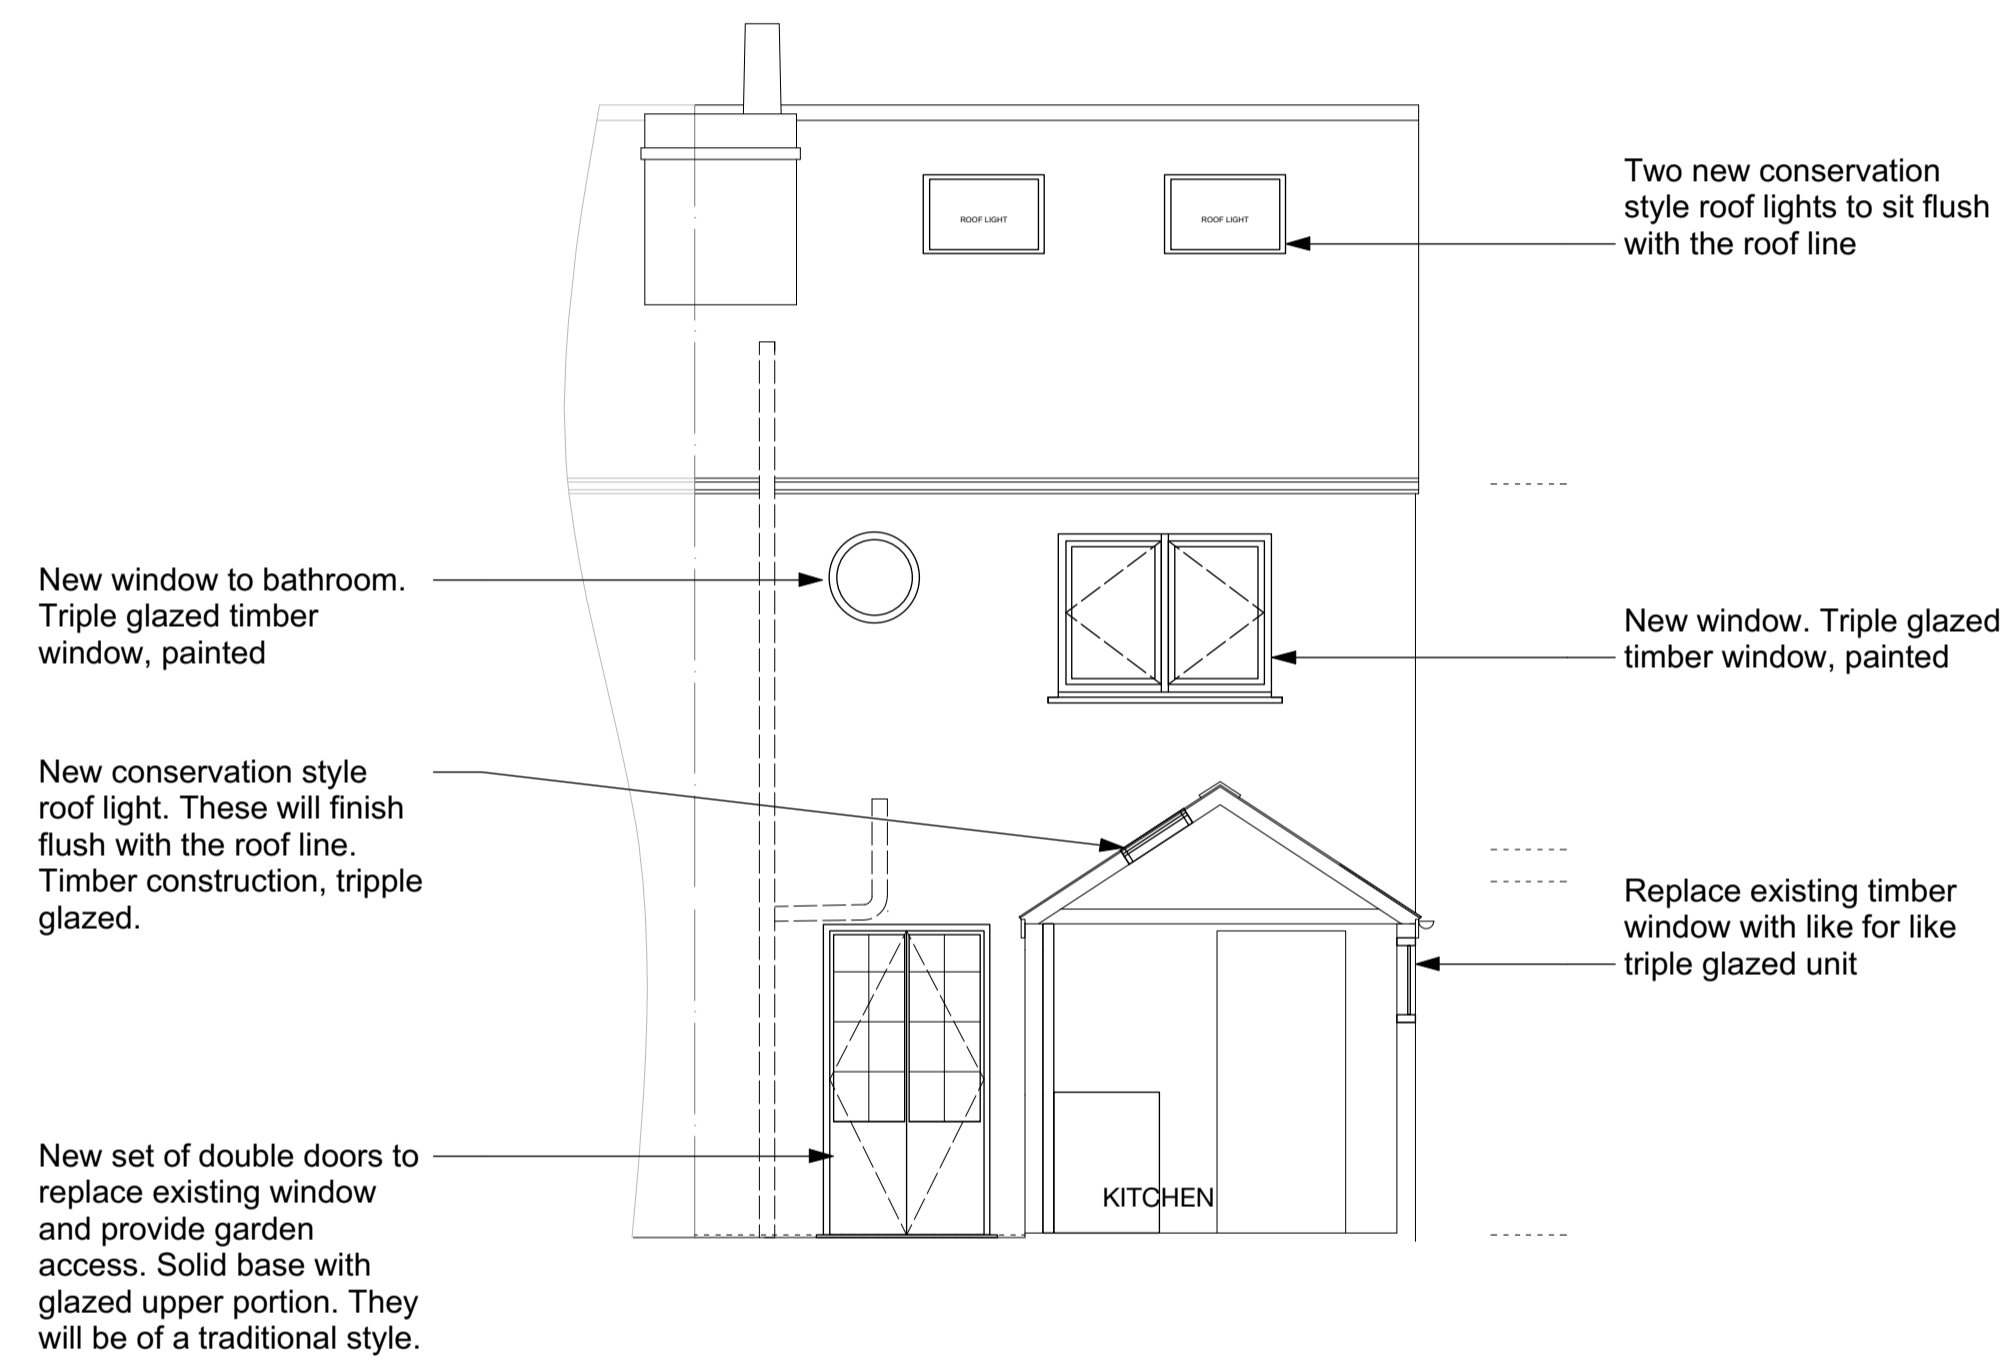


SCALE BAR. 1:50@A1

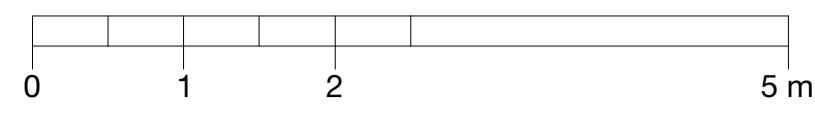

1 Proposed Section E  
Scale: 1:50

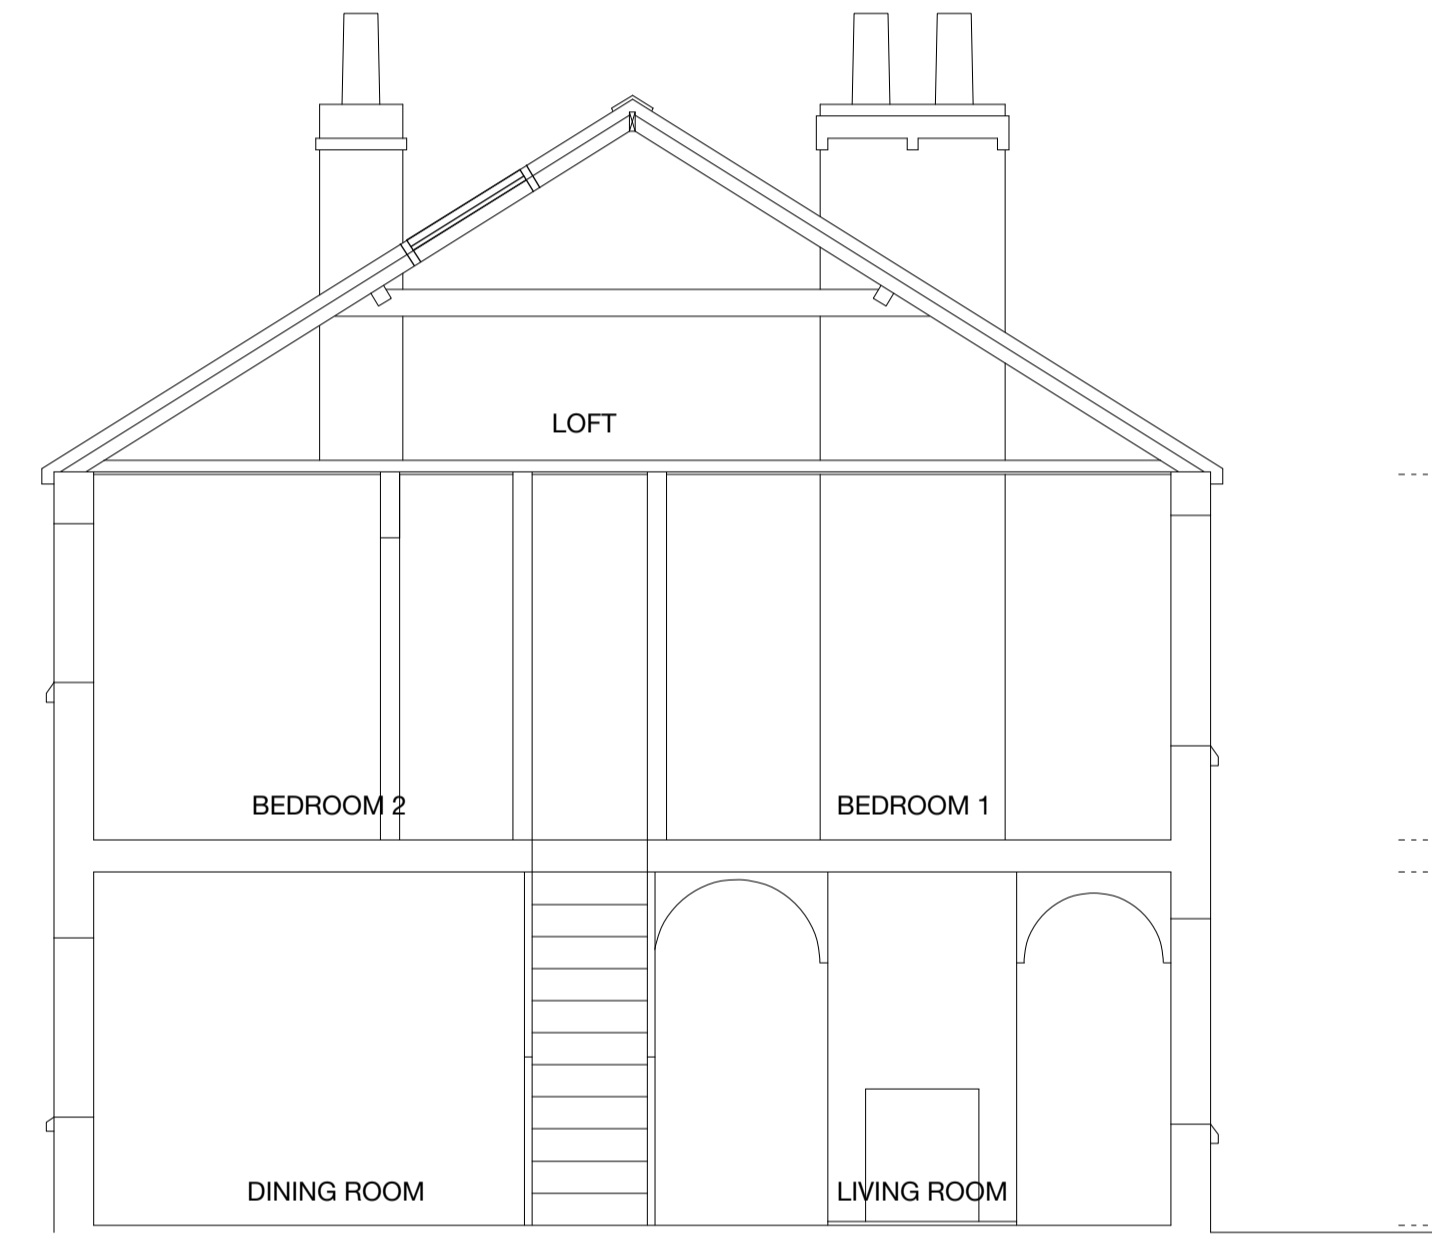

2 Proposed Section F  
Scale: 1:50

Client Mr Jonathan More		
Project 1 South Road, Kingsdown, Kent, CT14 8AQ		
Drawing Title Proposed Sections		
Date 16.02.24	Scale 1:50@A1	Drawn By TCM
Project no. 2301	Drawing no. 02-03	Revision PL