
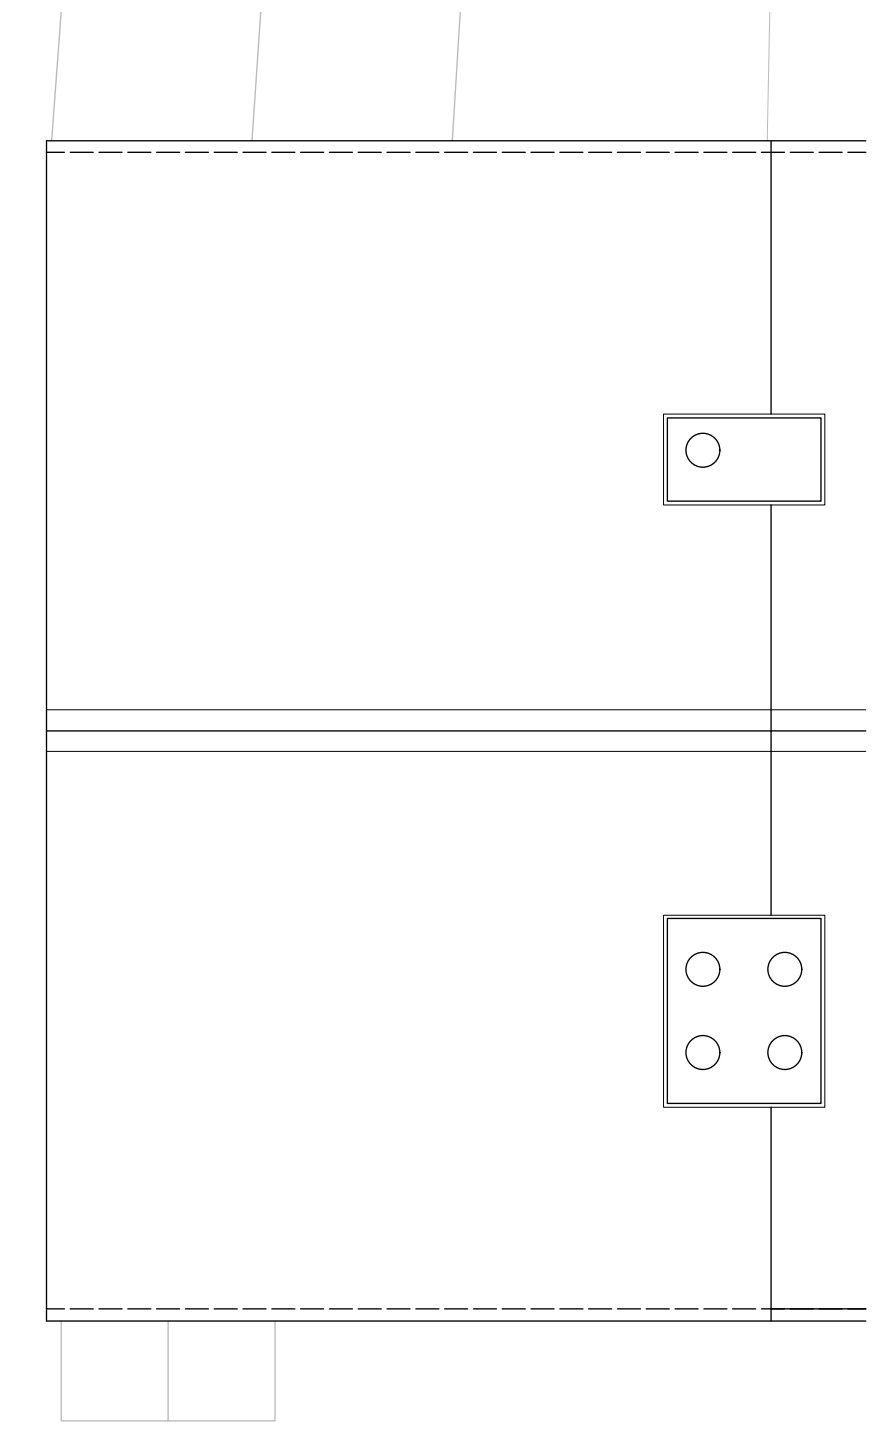
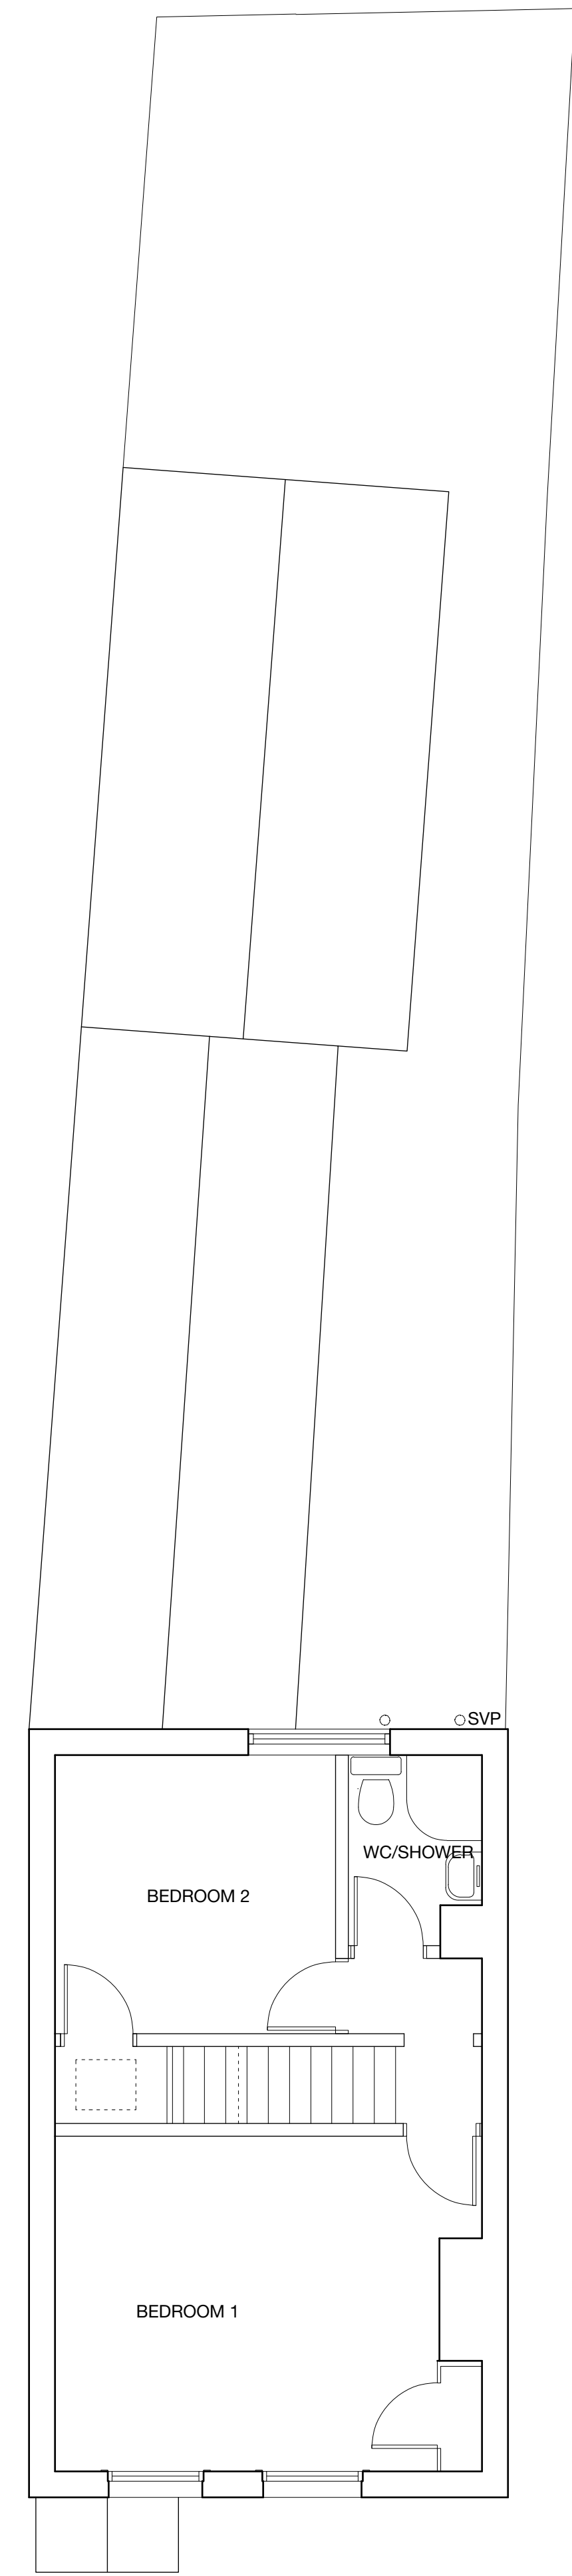
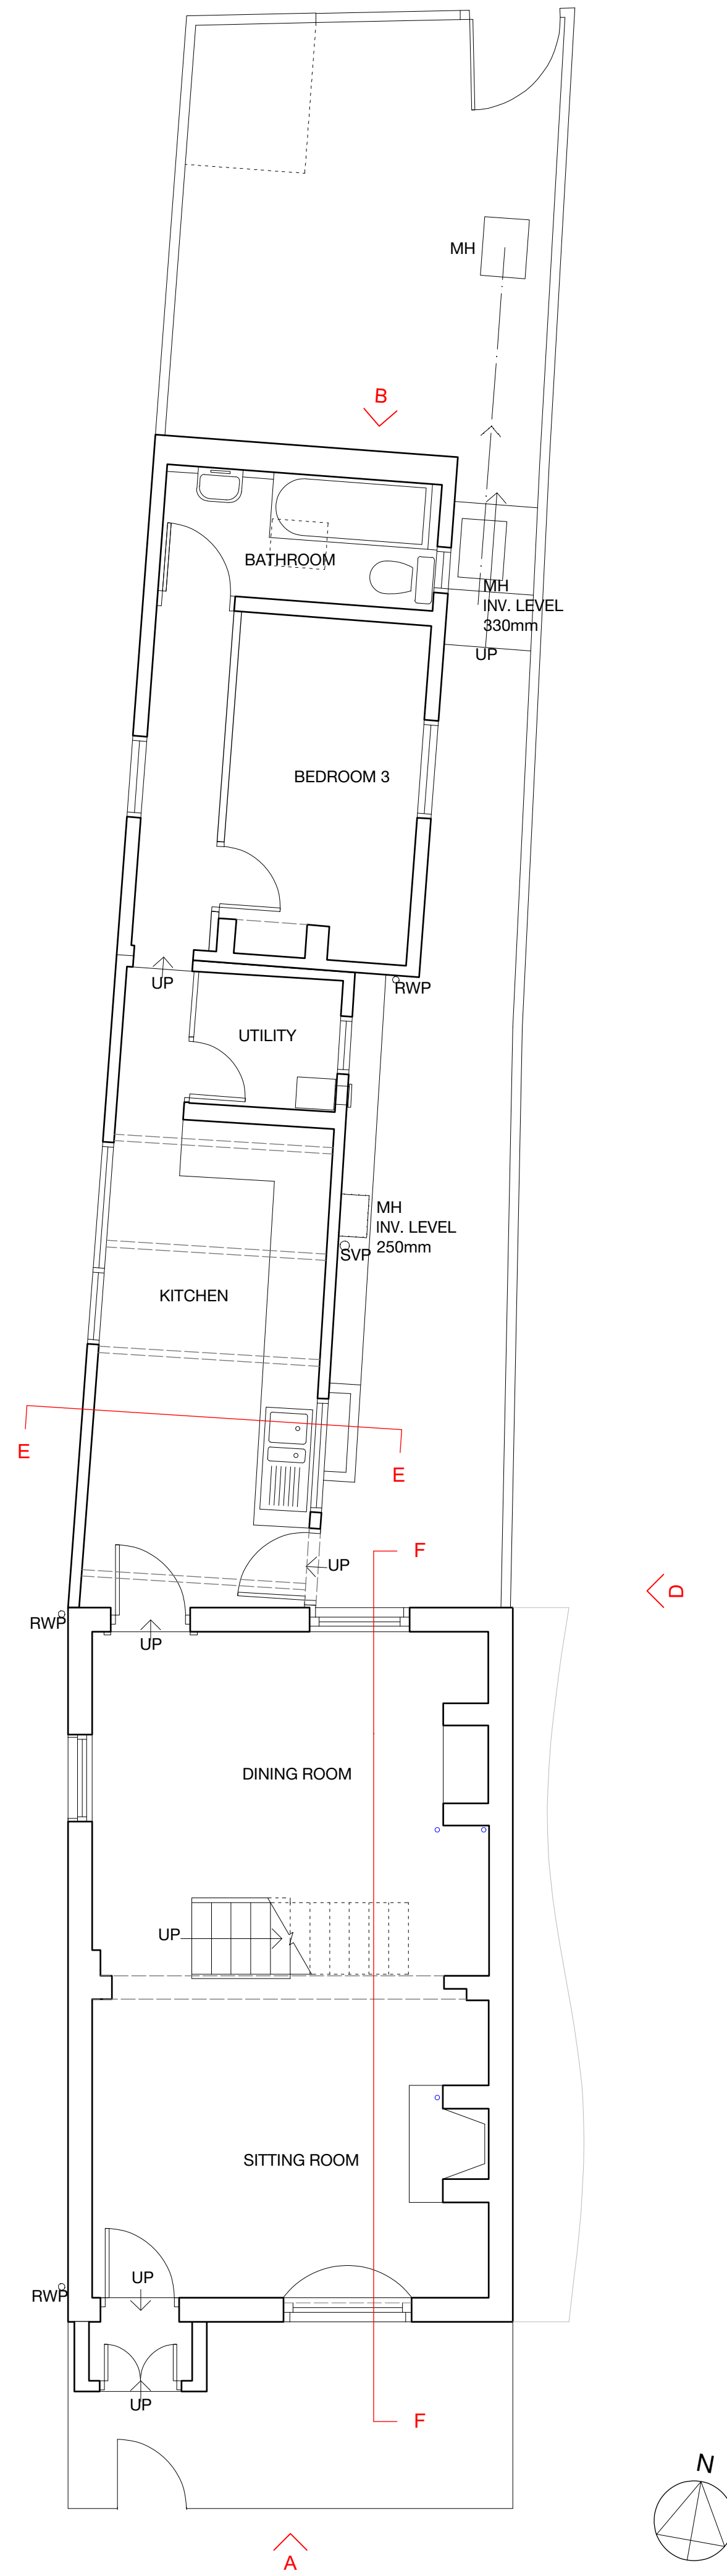


SCALE BAR: 1:50@A1

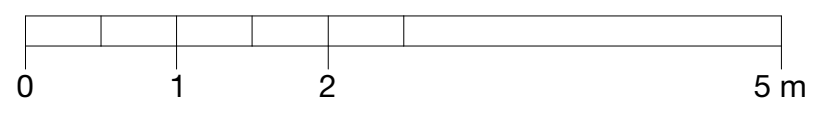

Client Mr Jonathan More		
Project 1 South Road, Kingsdown, Kent, CT14 8AQ		
Drawing Title Existing Plans		
Date 16.02.24	Scale 1:50@A1	Drawn By TCM
Project no. 2301	Drawing no. 01-01	Revision PL
PLUCKED + STUFF LTD Interior Design Creative Consultancy		