




1 Proposed Elevation A
Scale: 1:50

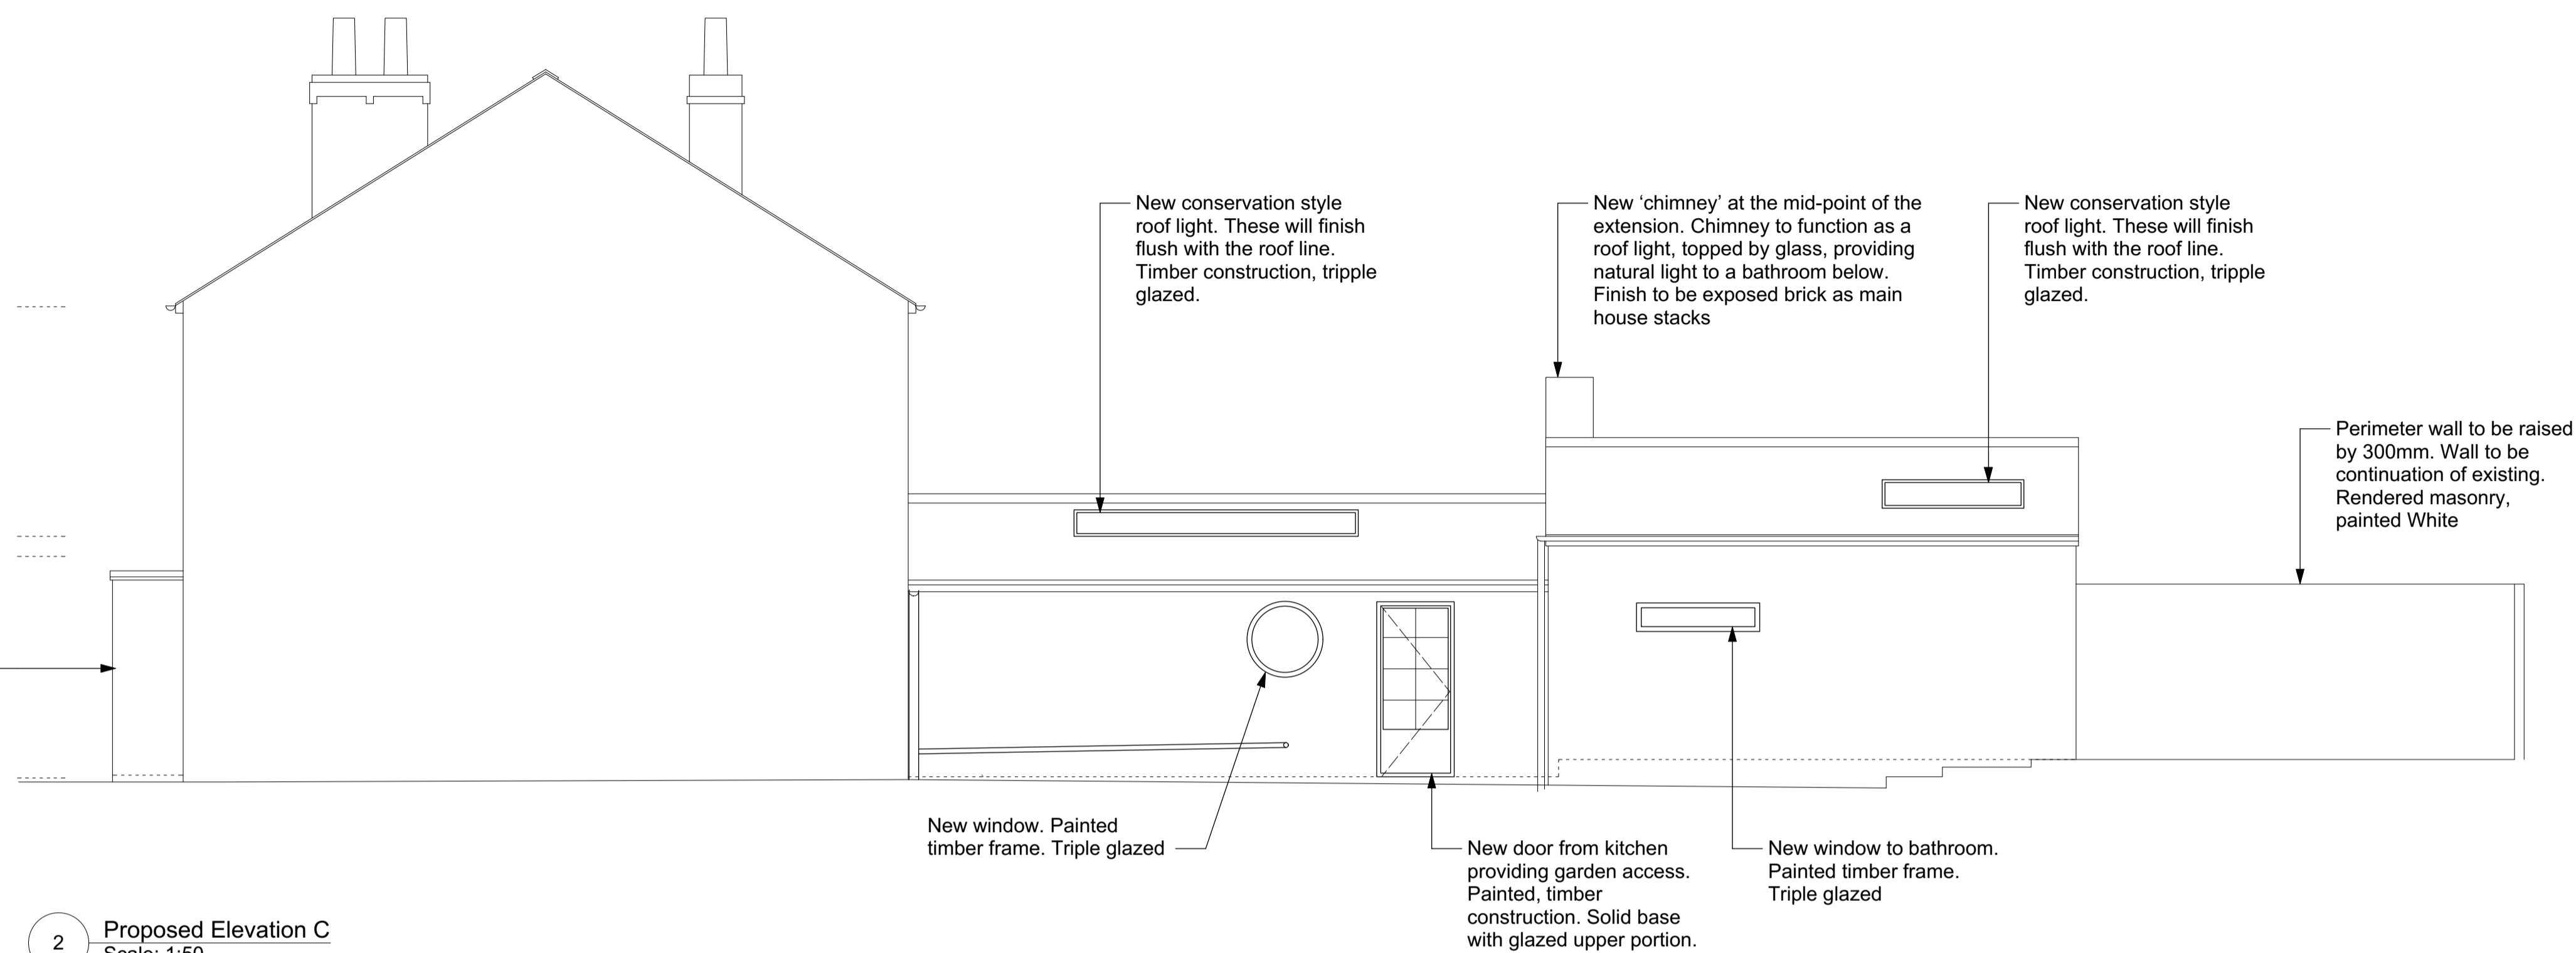

2 Proposed Elevation C
Scale: 1:50

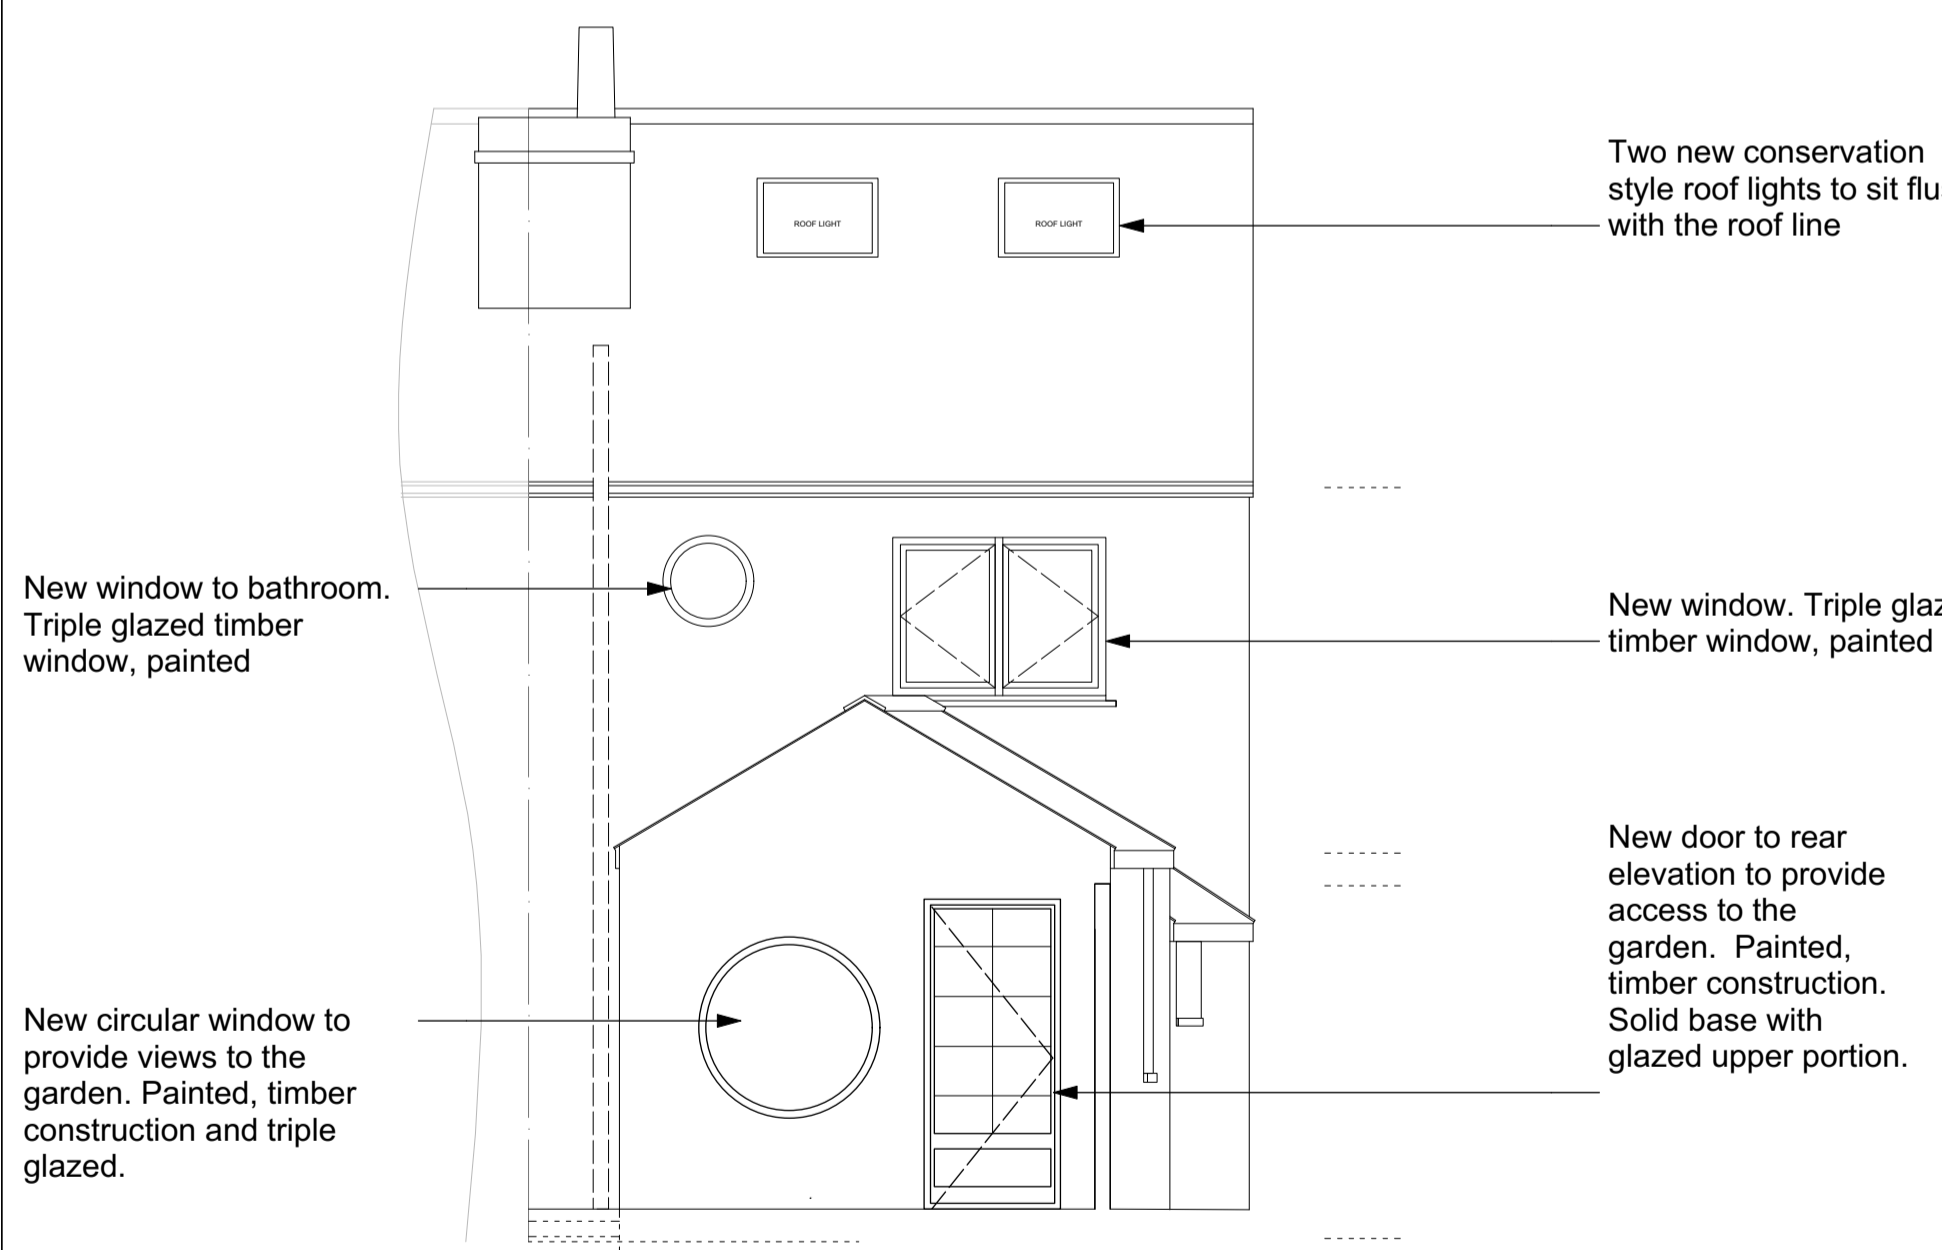

3 Proposed Elevation B
Scale: 1:50

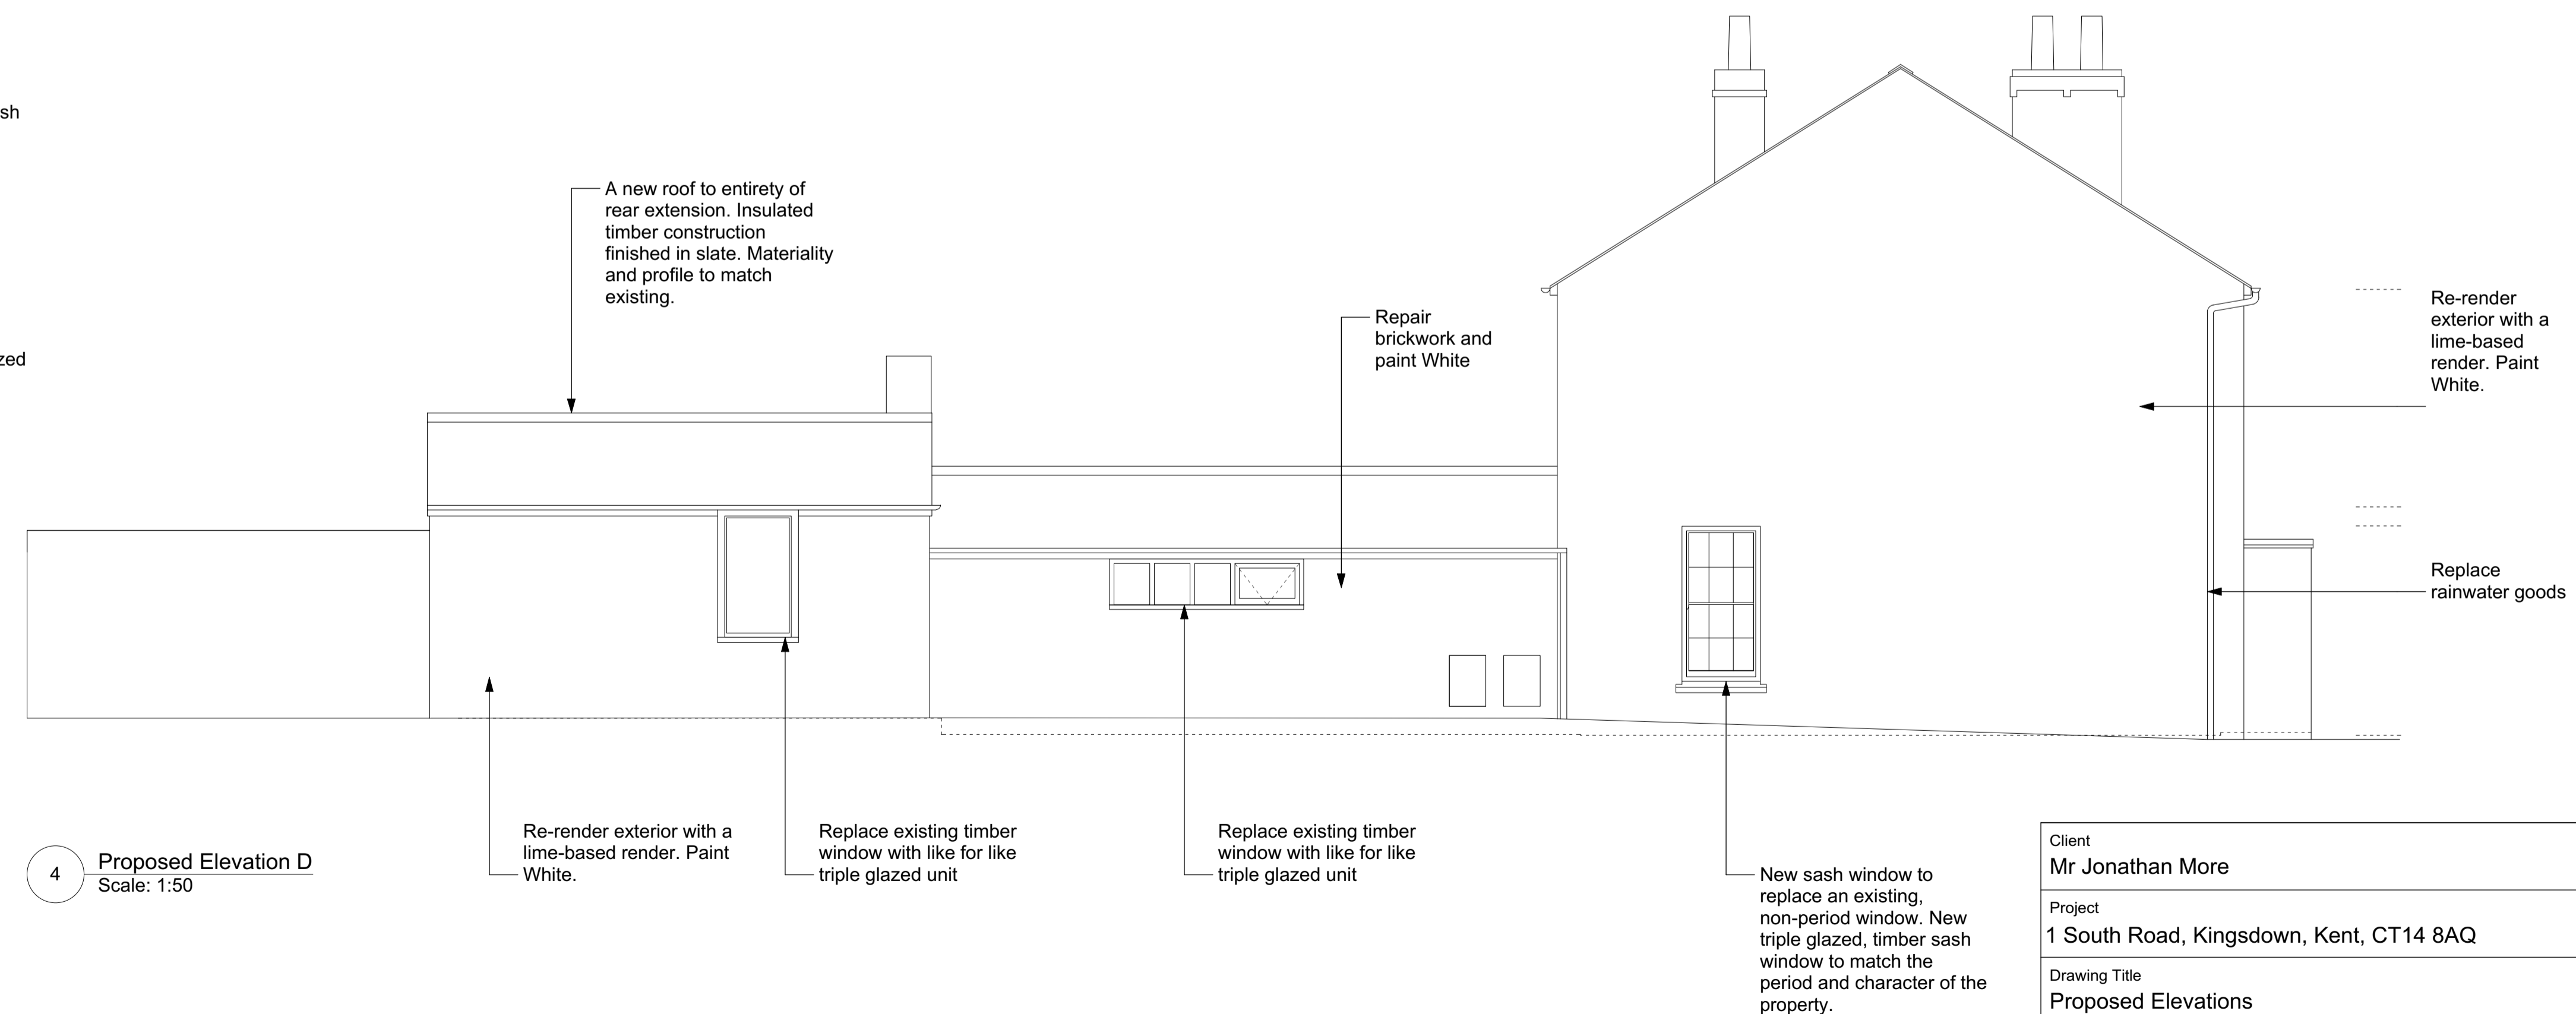

4 Proposed Elevation D
Scale: 1:50

Client Mr Jonathan More		
Project 1 South Road, Kingsdown, Kent, CT14 8AQ		
Drawing Title Proposed Elevations		
Date 16.02.24	Scale 1:50@A1	Drawn By TCM
Project no. 2301	Drawing no. 02-02	Revision PL