

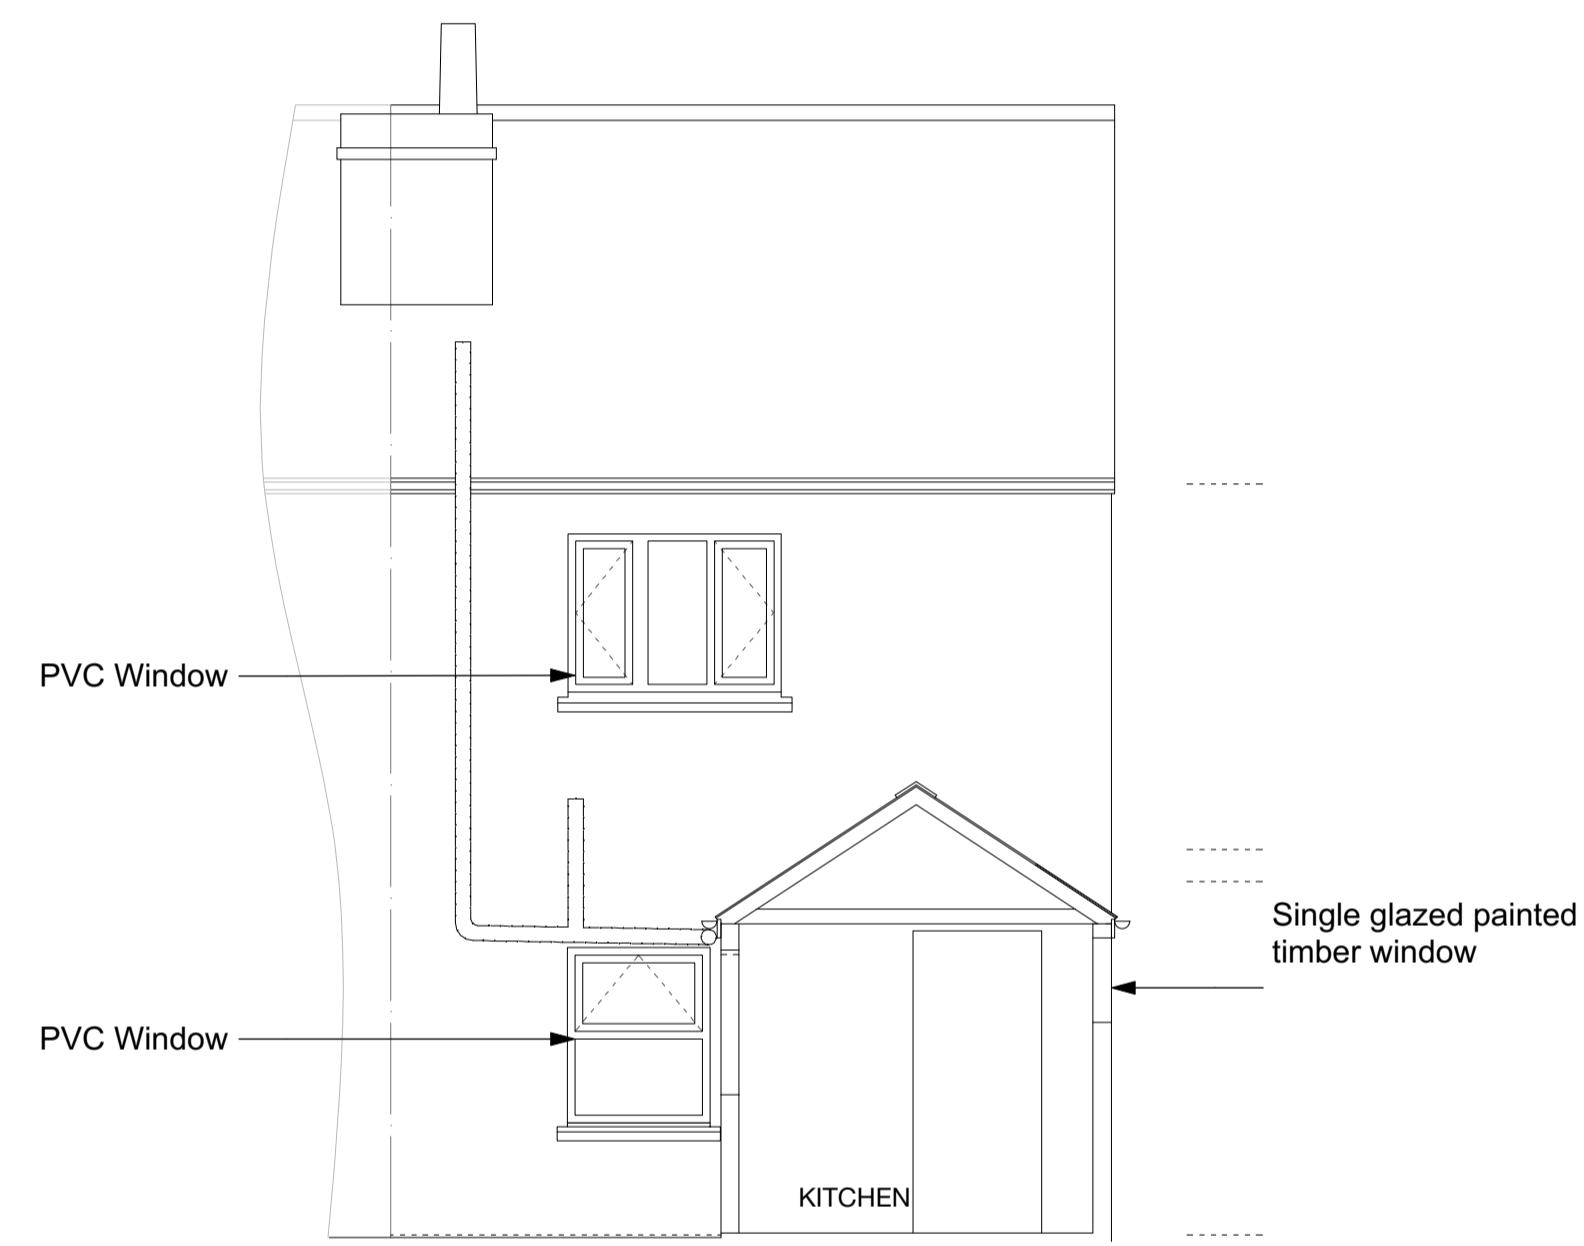


SCALE BAR. 1:50@A1

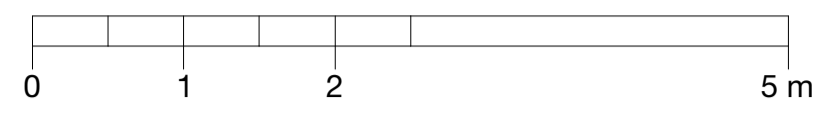

1 Existing Section E
Scale: 1:50

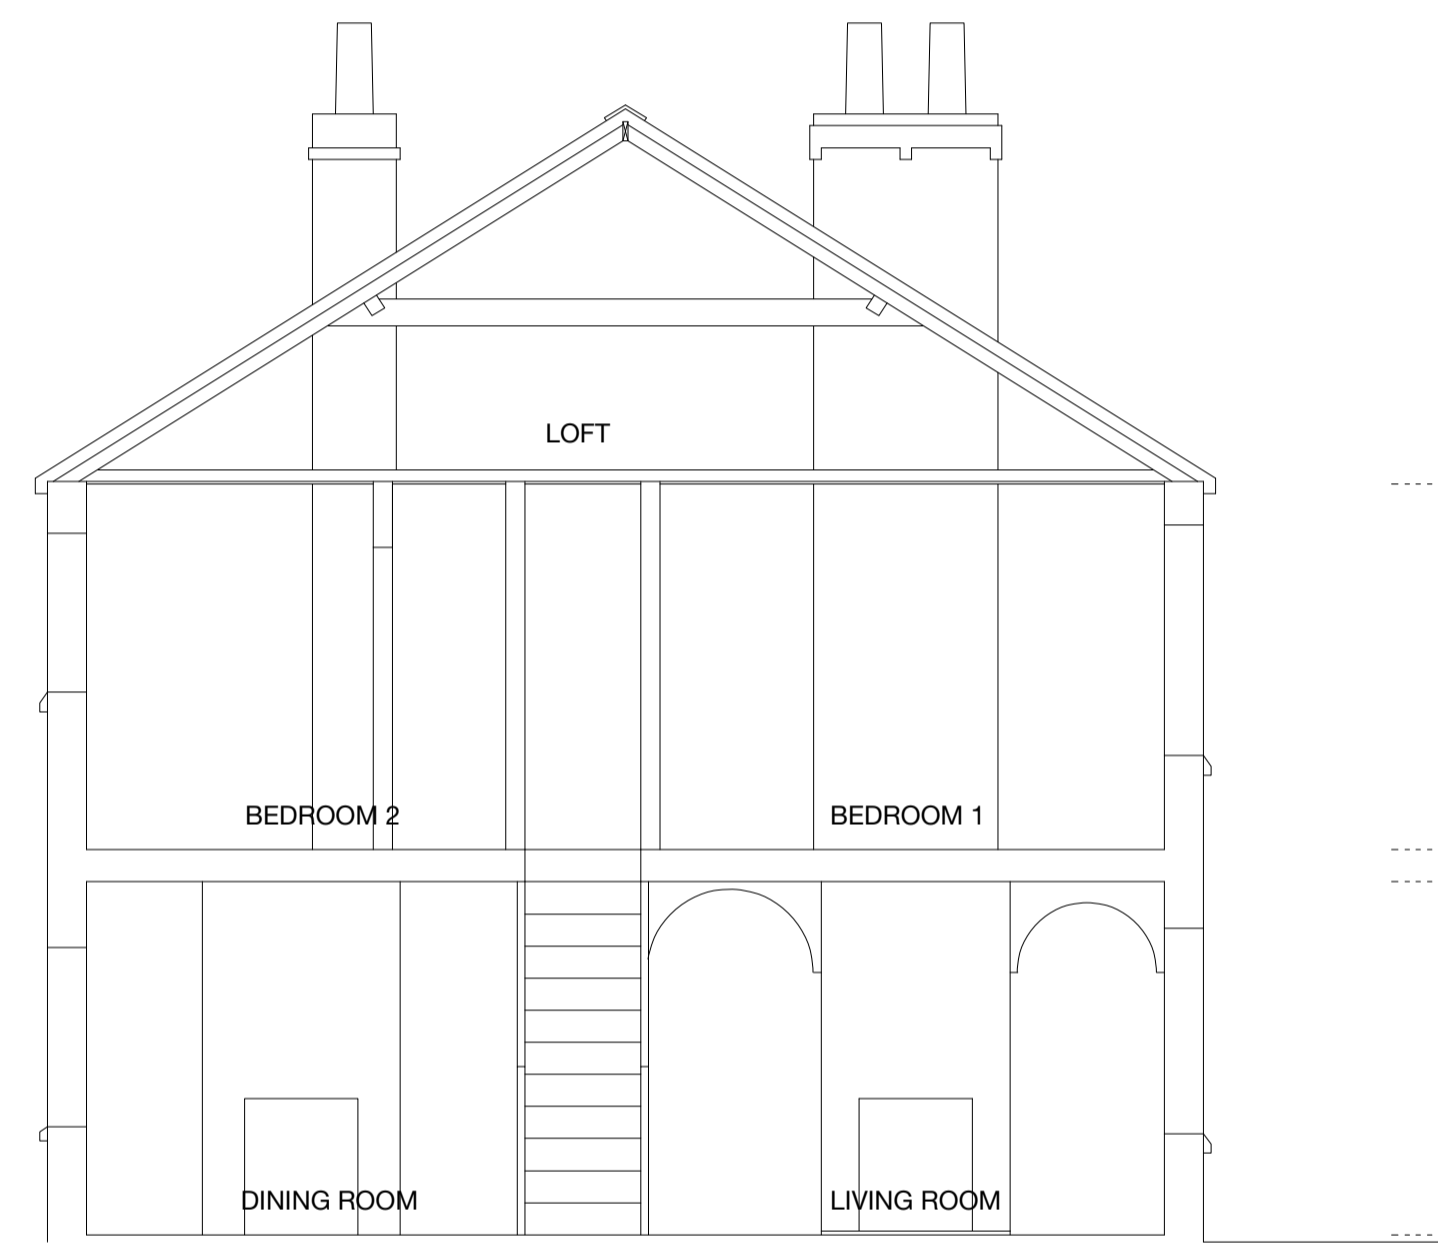

2 Existing Section F
Scale: 1:50

| | | |
|--|----------------------|-----------------|
| Client Mr Jonathan More | | |
| Project 1 South Road, Kingsdown, Kent, CT14 8AQ | | |
| Drawing Title Existing Sections | | |
| Date 16.02.24 | Scale 1:50@A1 | Drawn By TCM |
| Project no. 2301 | Drawing no. 01-03 | Revision PL |

PLUCKED + STUFF LTD
Interior Design | Creative Consultancy