




1 Existing Elevation A
Scale: 1:50

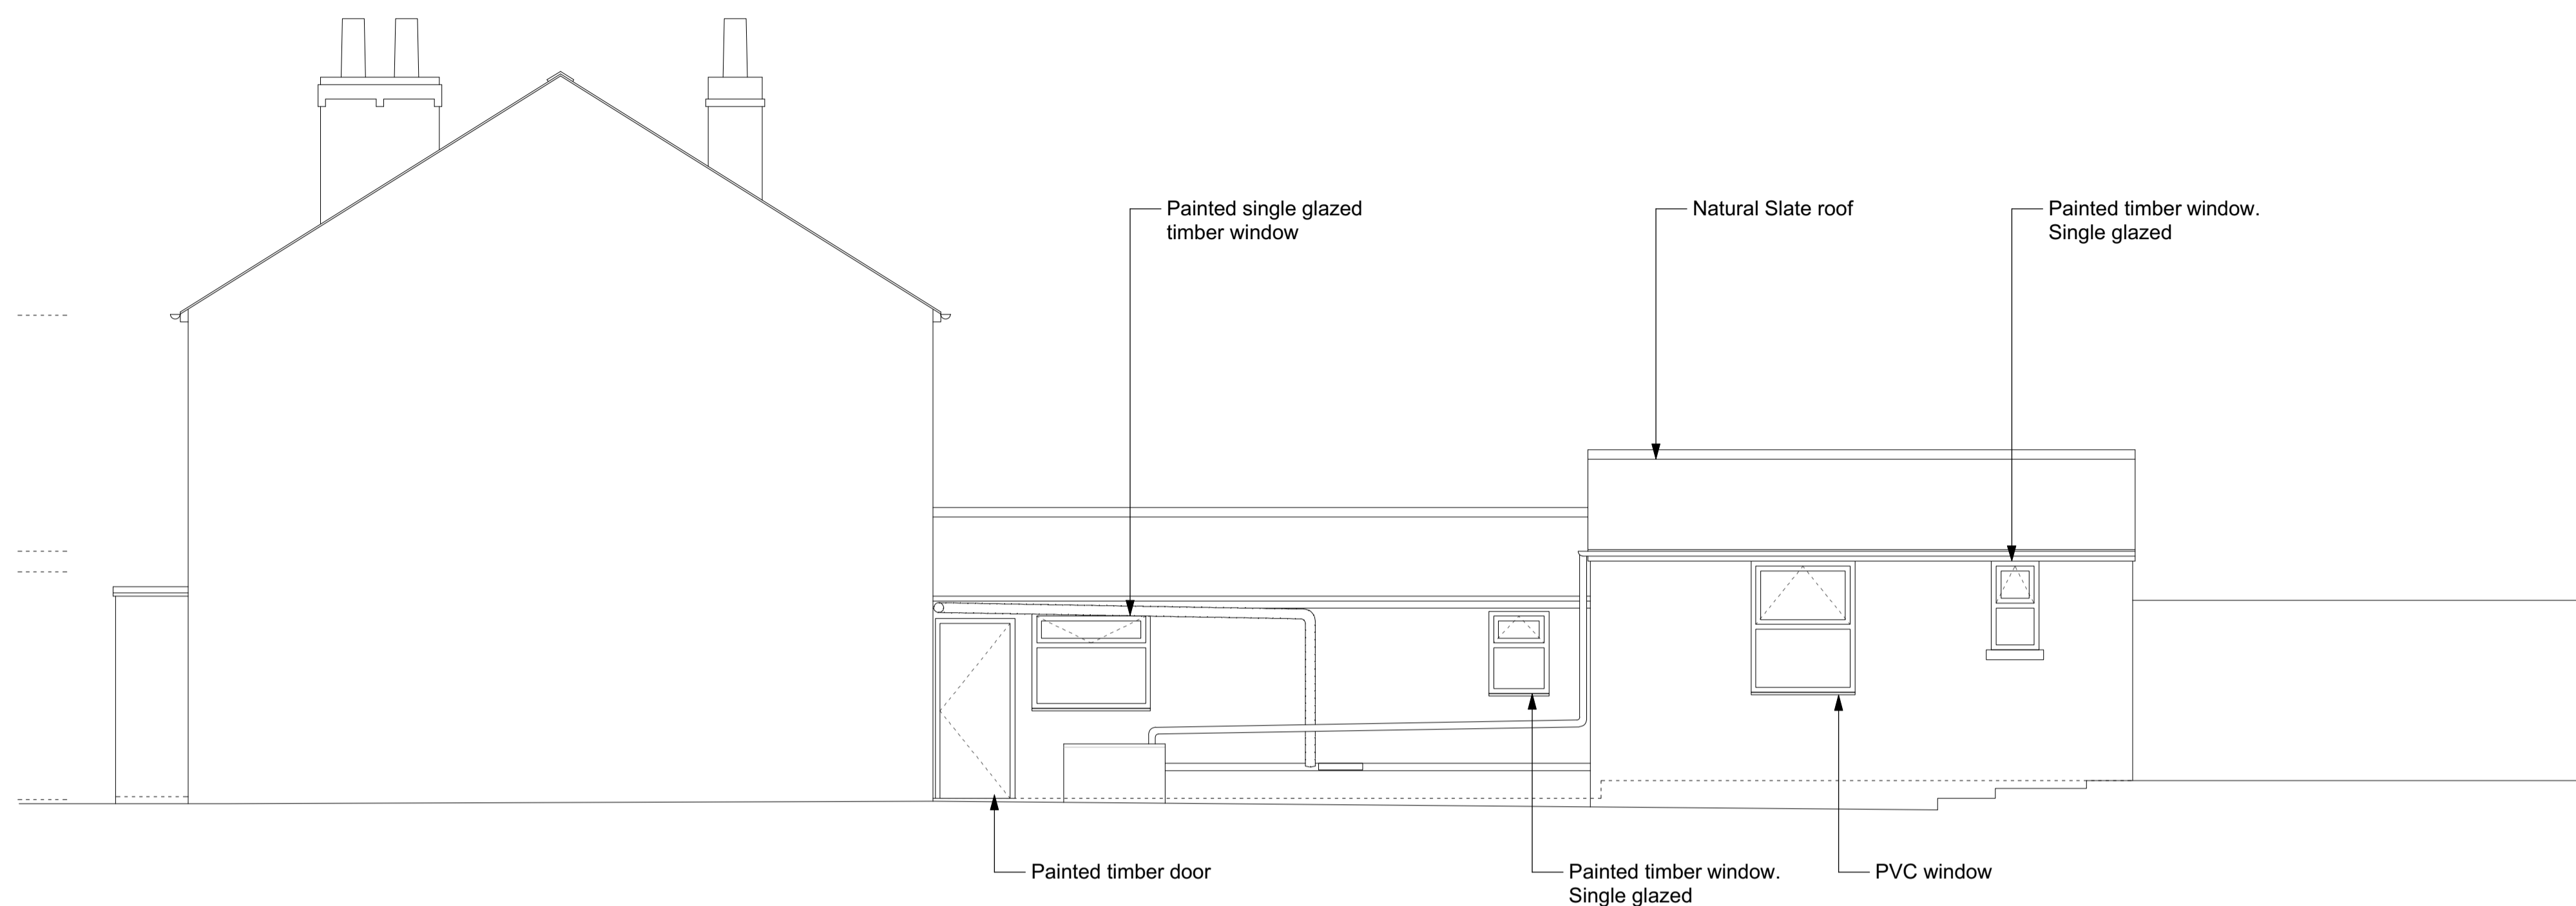

2 Existing Elevation C
Scale: 1:50

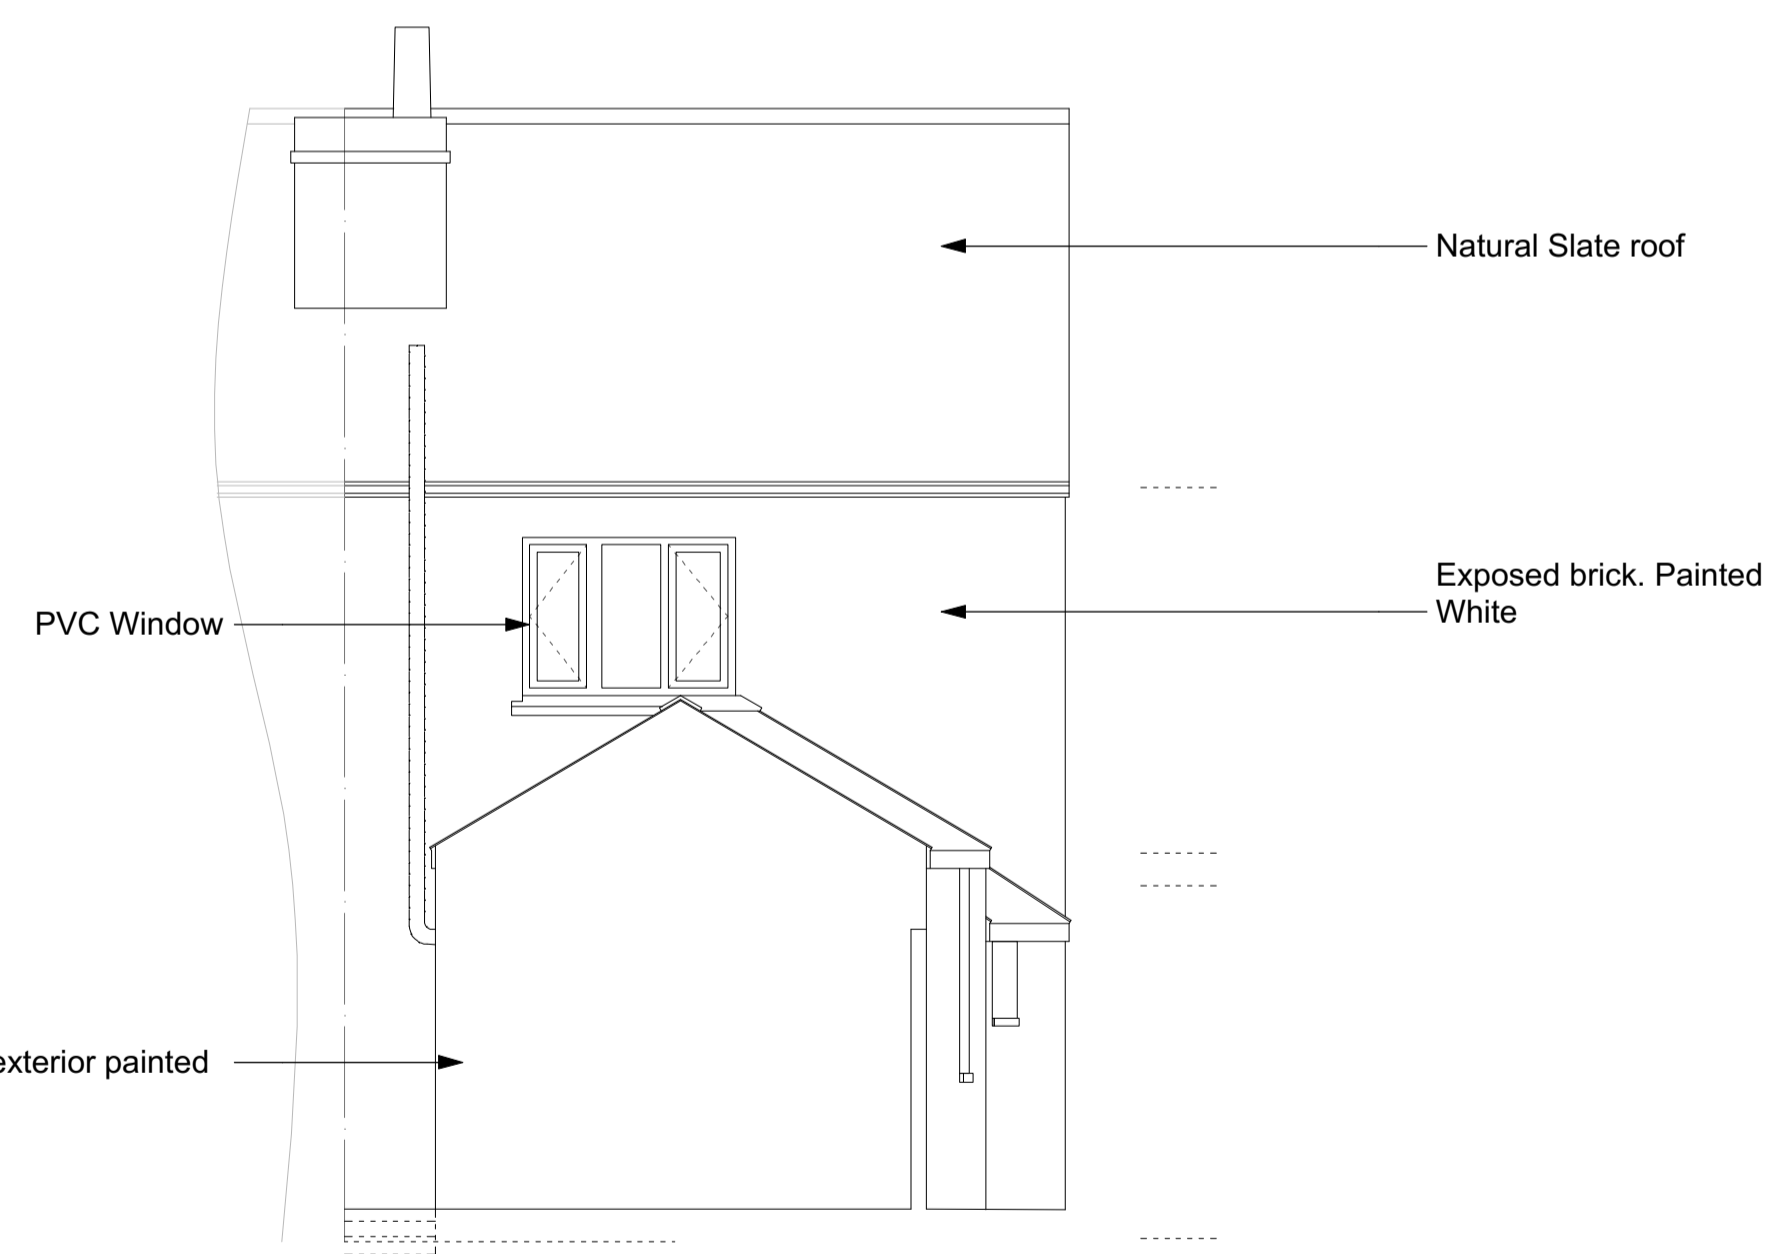

3 Existing Elevation B
Scale: 1:50

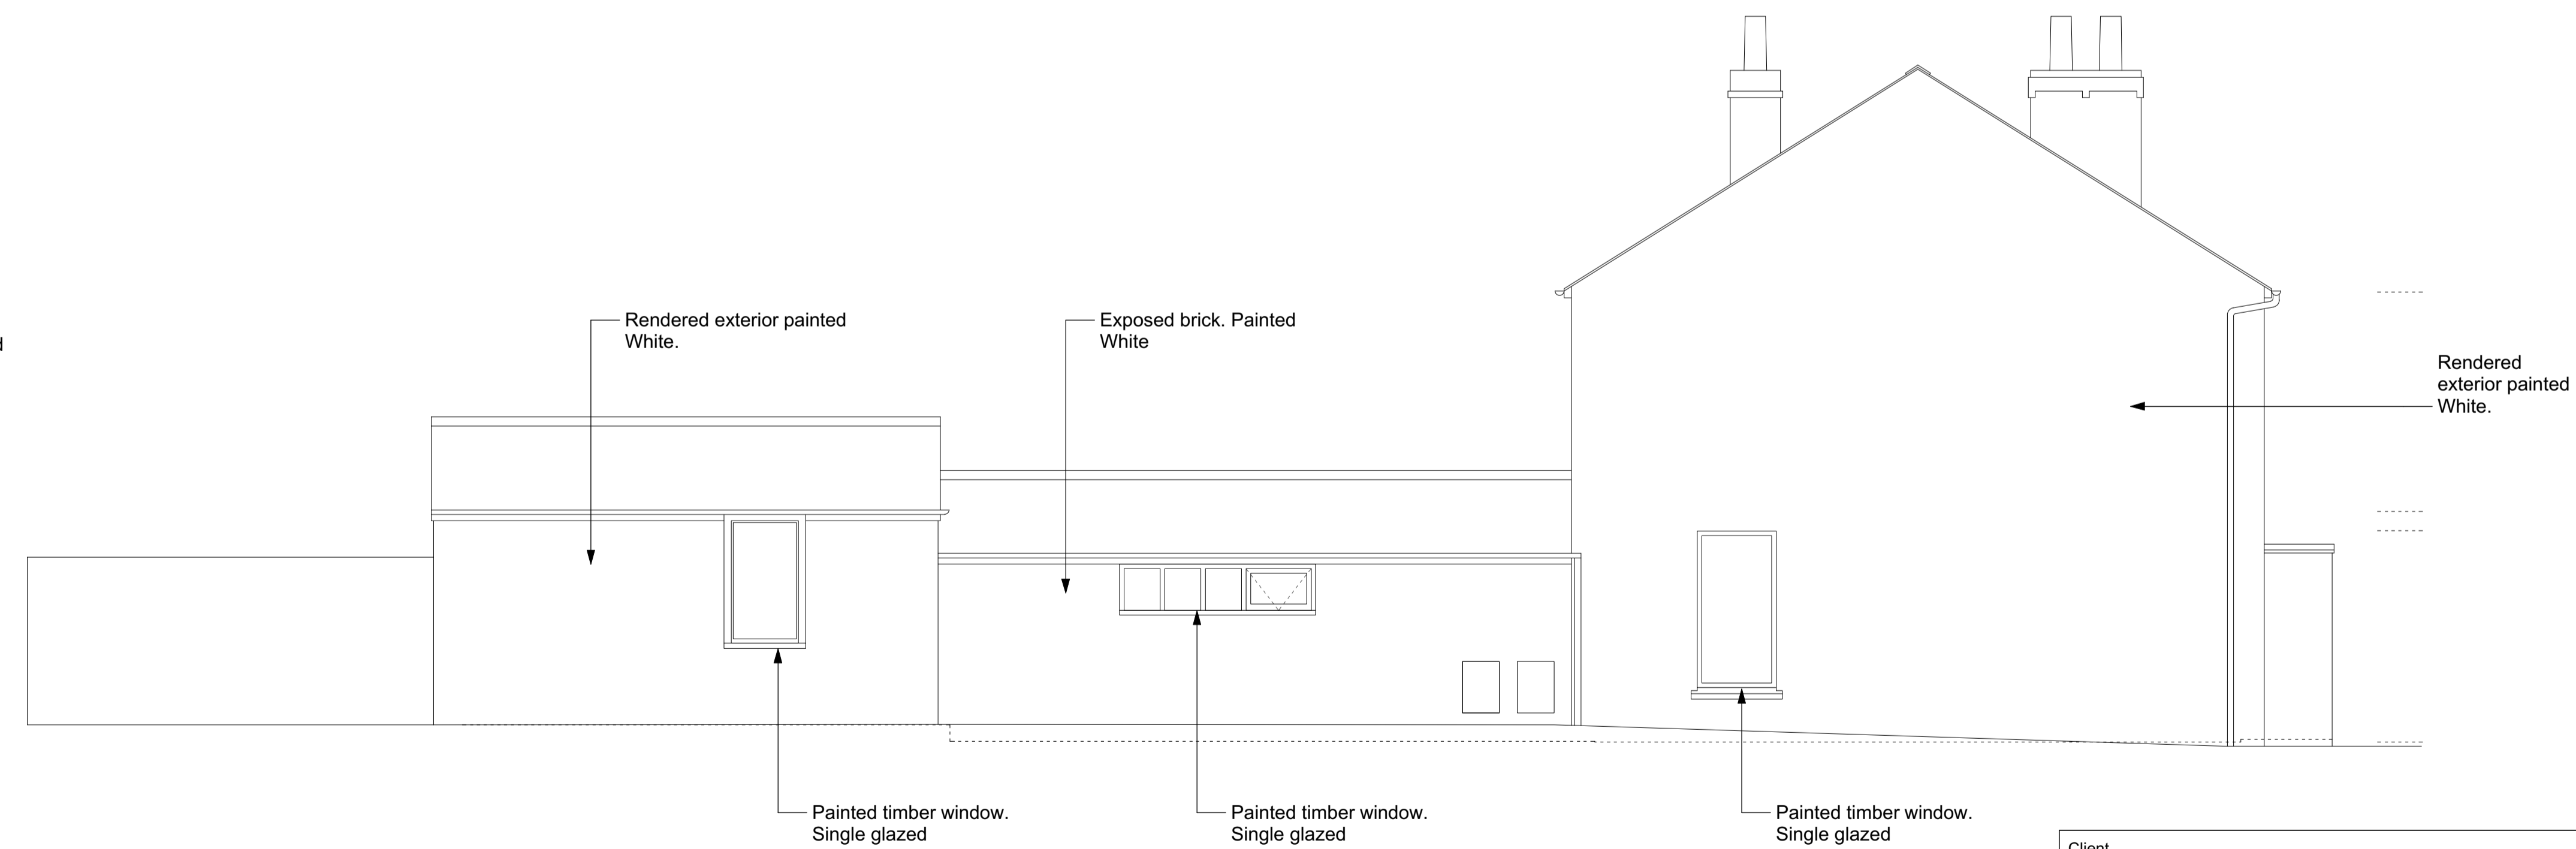

4 Existing Elevation D
Scale: 1:50

Client Mr Jonathan More		
Project 1 South Road, Kingsdown, Kent, CT14 8AQ		
Drawing Title Existing Elevations		
Date 16.02.24	Scale 1:50@A1	Drawn By TCM
Project no. 2301	Drawing no. 01-02	Revision PL