


© Drawing and design copyright of GHBD Limited. This drawing has been produced for Mr D Walker for the replacement & relocation of an existing agricultural barn at Satley Farm, Satley, Bishop Auckland, Co Durham. DL13 4HT It is not intended for use by any other person for any other purpose. This drawing has been produced from information supplied by third parties & as such their accuracy cannot be guaranteed. Do not scale the drawing. Use figured dimensions in all cases. Check all dimensions on site.

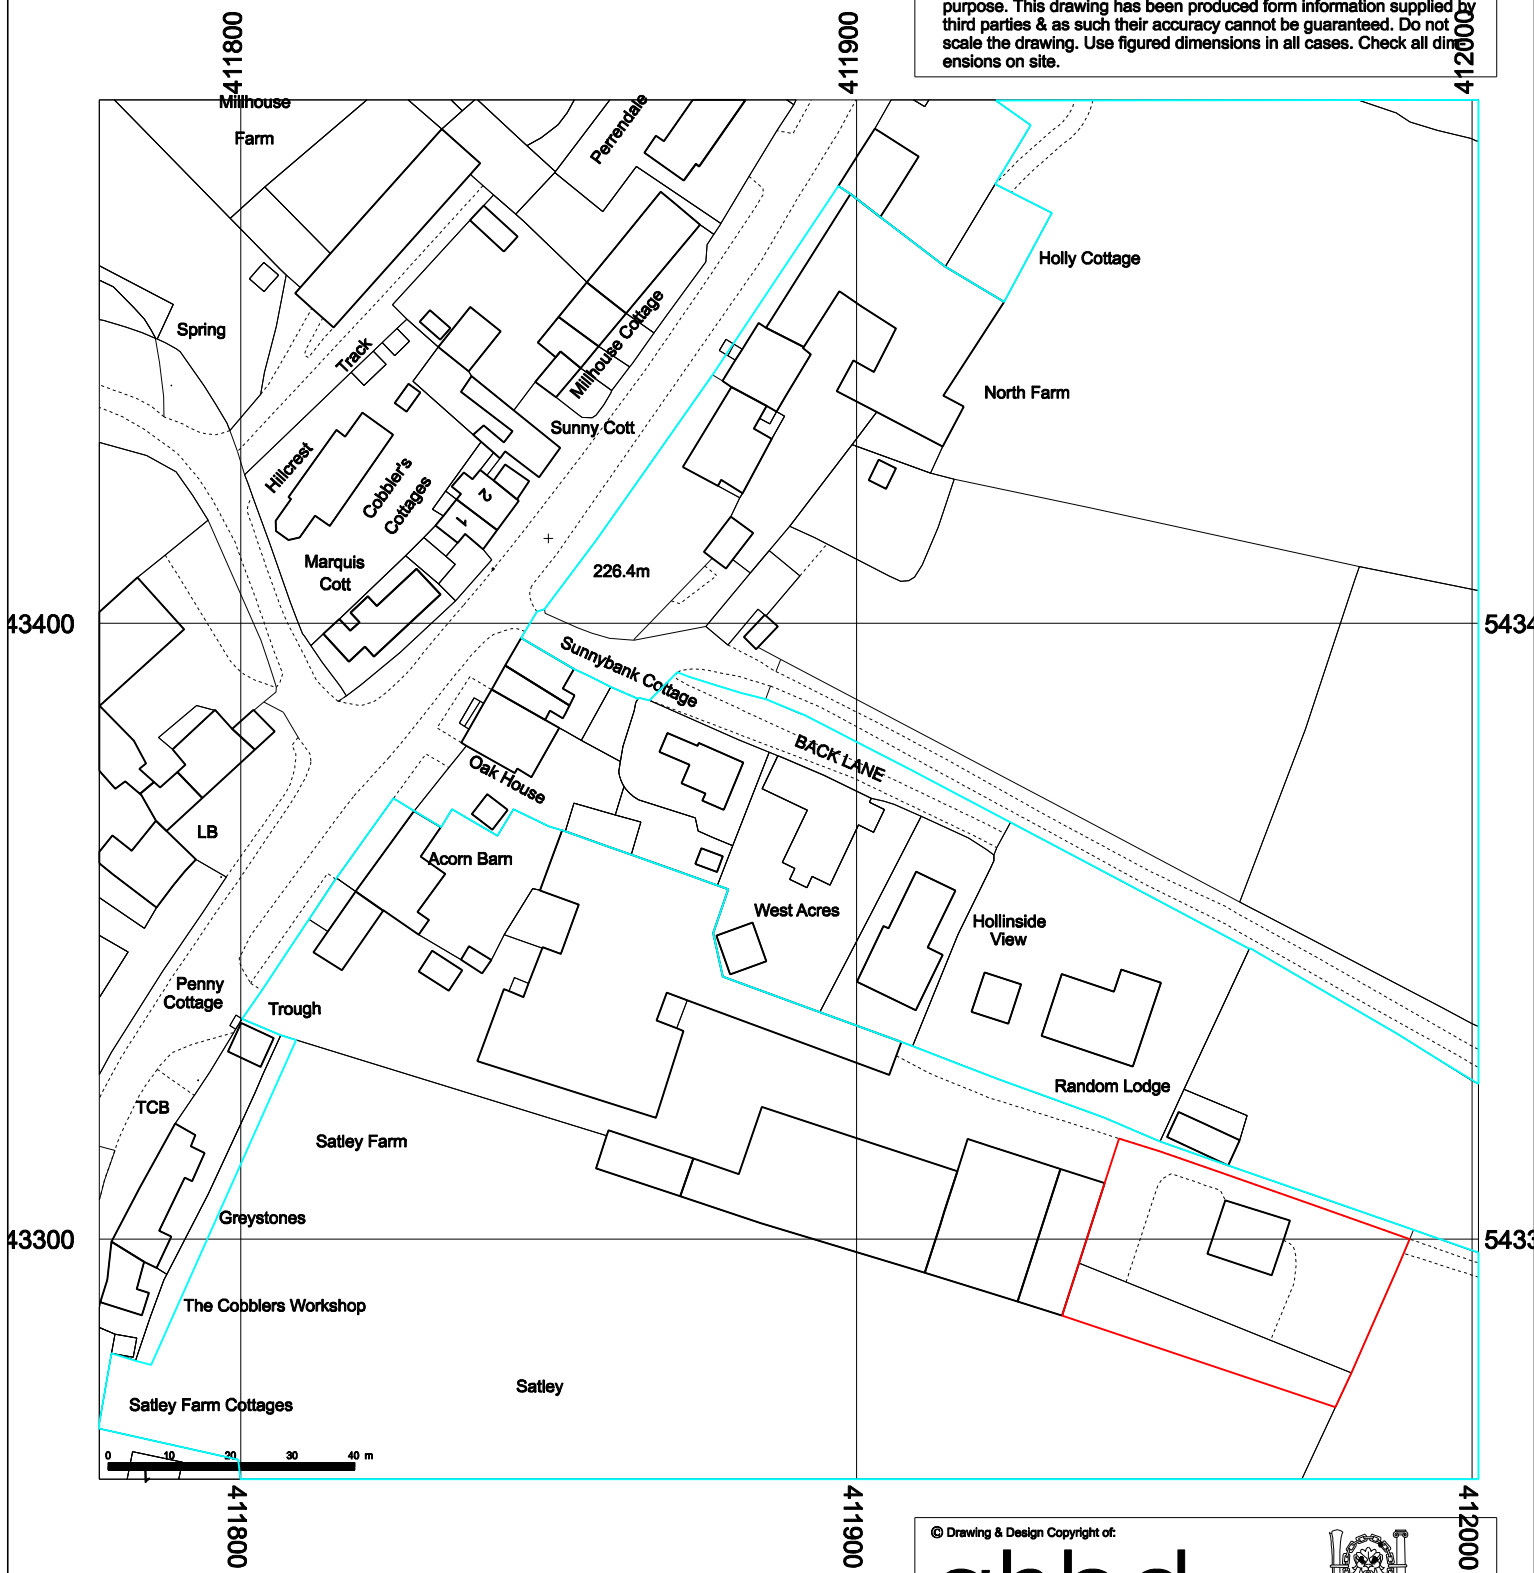

Location Plan

© Drawing & Design Copyright of:

ghbd

Chartered Institute of Architectural Technologists

Telephone: 01207 693921 / 07879 065742. Email: gh@ghbd.co.uk

Job
Replacement & relocation of existing agricultural barn, Satley Farm, Satley, DL13 4HT

Drawing
Location Plan

Date Feb'24	Scale 1:1250 @ A4
----------------	----------------------

Job No. 24/21	Drawing No. 001	Revision -
------------------	--------------------	---------------