



Rear (South) Elevation

- Fibre cement sinusoidal profile sheet cladding to roof, colour - dark grey
- Translucent rooflight to roof sheet at 20% of roof area
- PPC pressed metal corner flashing to roof, colour to match cladding colour
- Vertical timber cladding to building walls in "Yorkshire Board" style - colour natural
- Exposed concrete panel to lower section of building wall
- Exposed steel frame to agricultural building

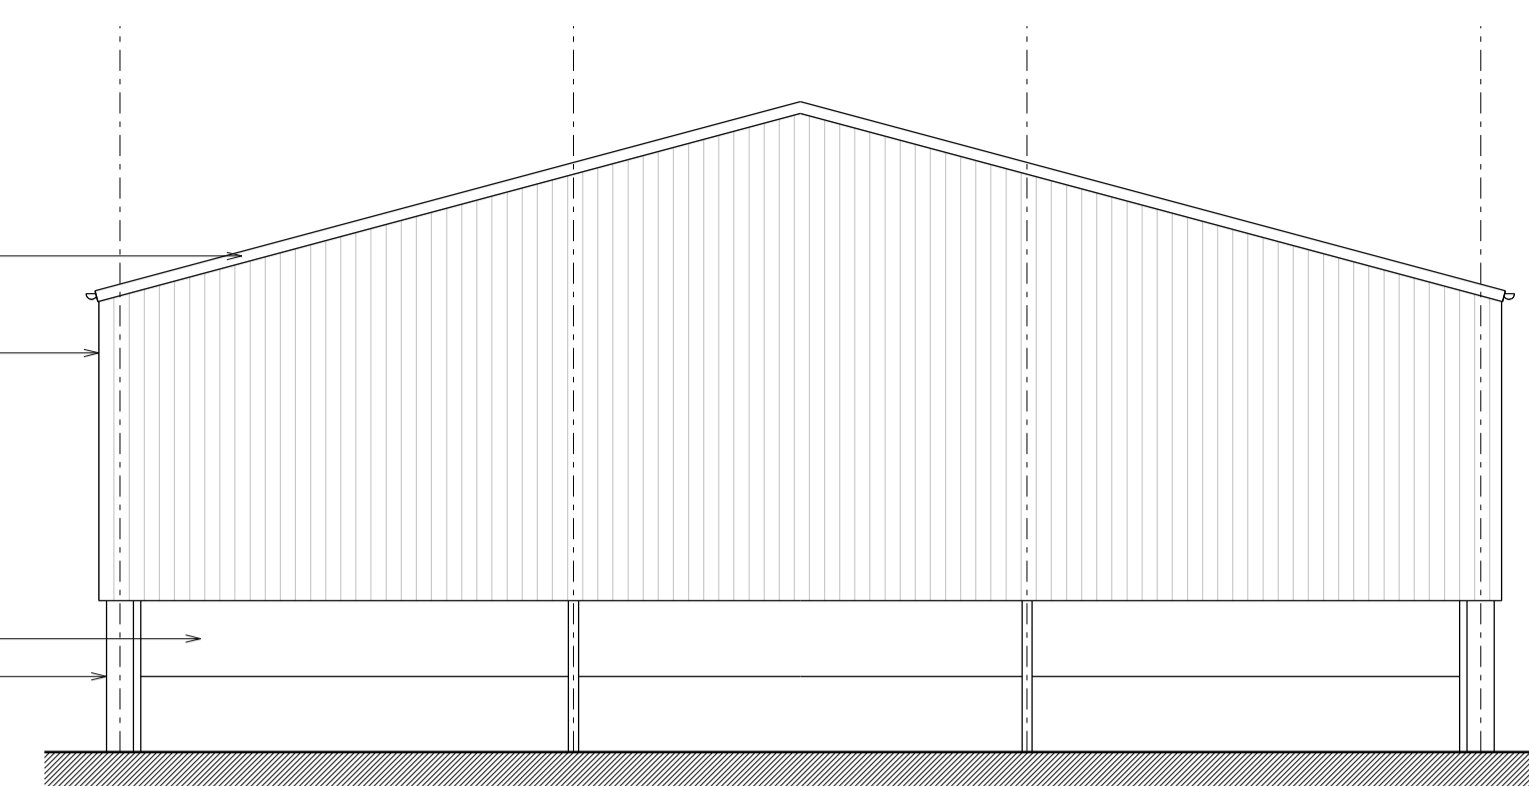


Side (East) Elevation

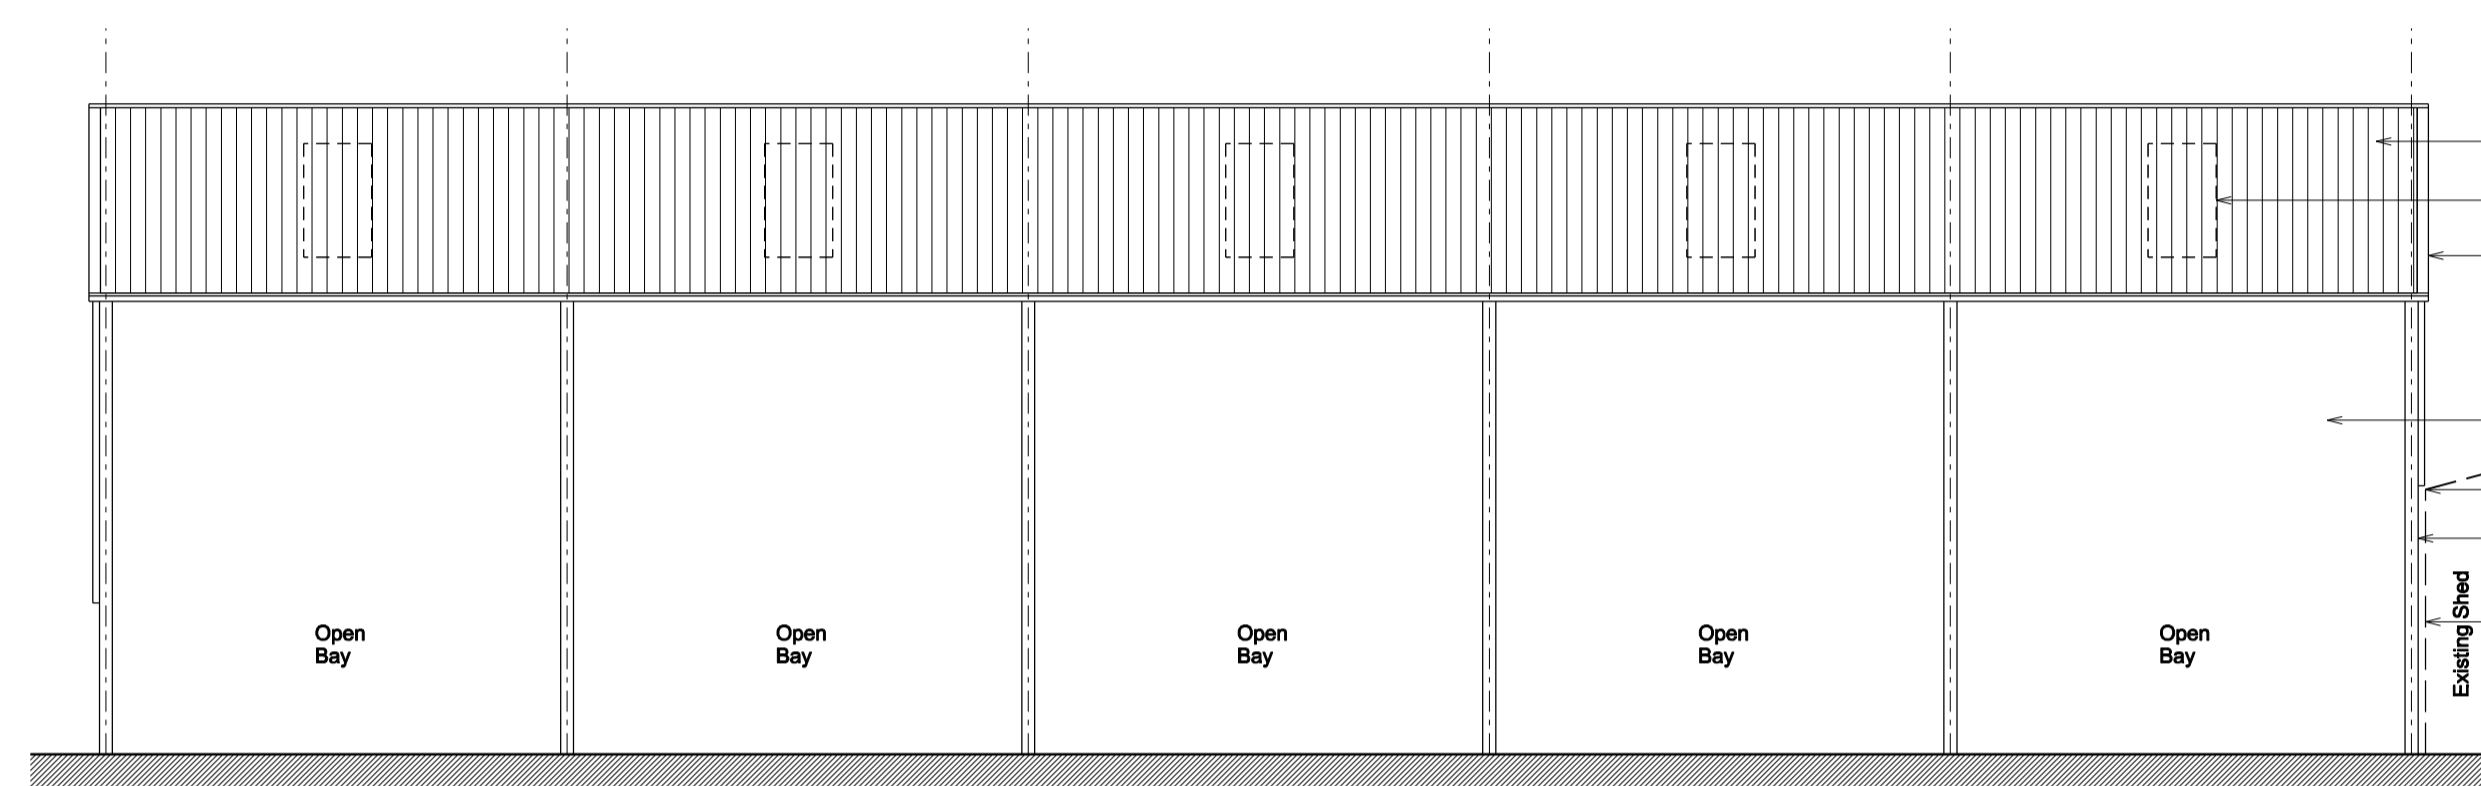


Front (North) Elevation

- Fibre cement sinusoidal profile sheet cladding to roof, colour - dark grey
- Translucent rooflight to roof sheet at 20% of roof area
- PPC pressed metal corner flashing to roof, colour to match cladding colour
- Vertical timber cladding to building walls in "Yorkshire Board" style - colour natural
- Open "bays" to building walls
- Valley gutter to existing shed abutment
- Exposed steel frame to agricultural building
- Existing shed shown dashed

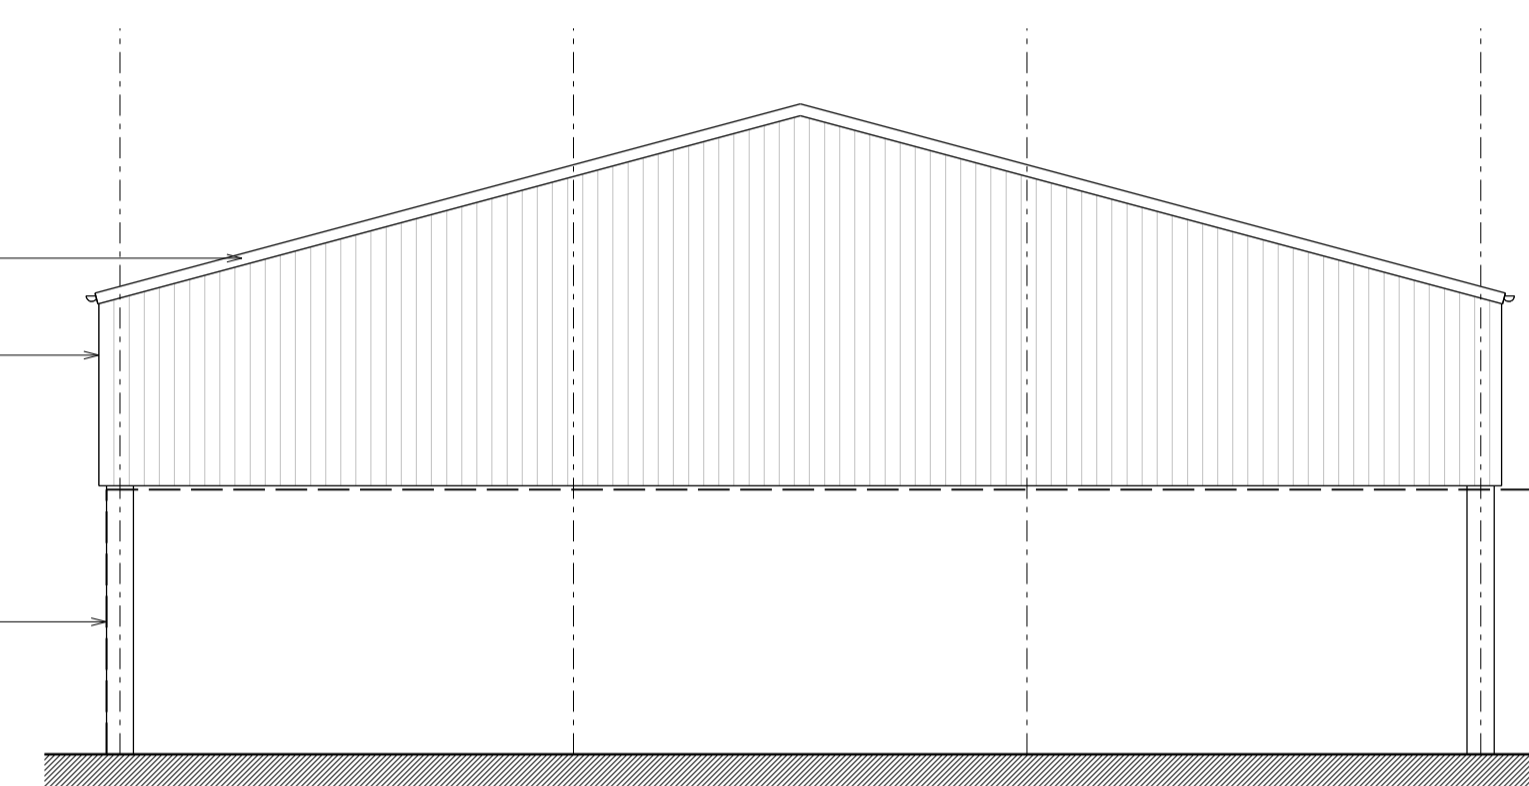

Side (West) Elevation

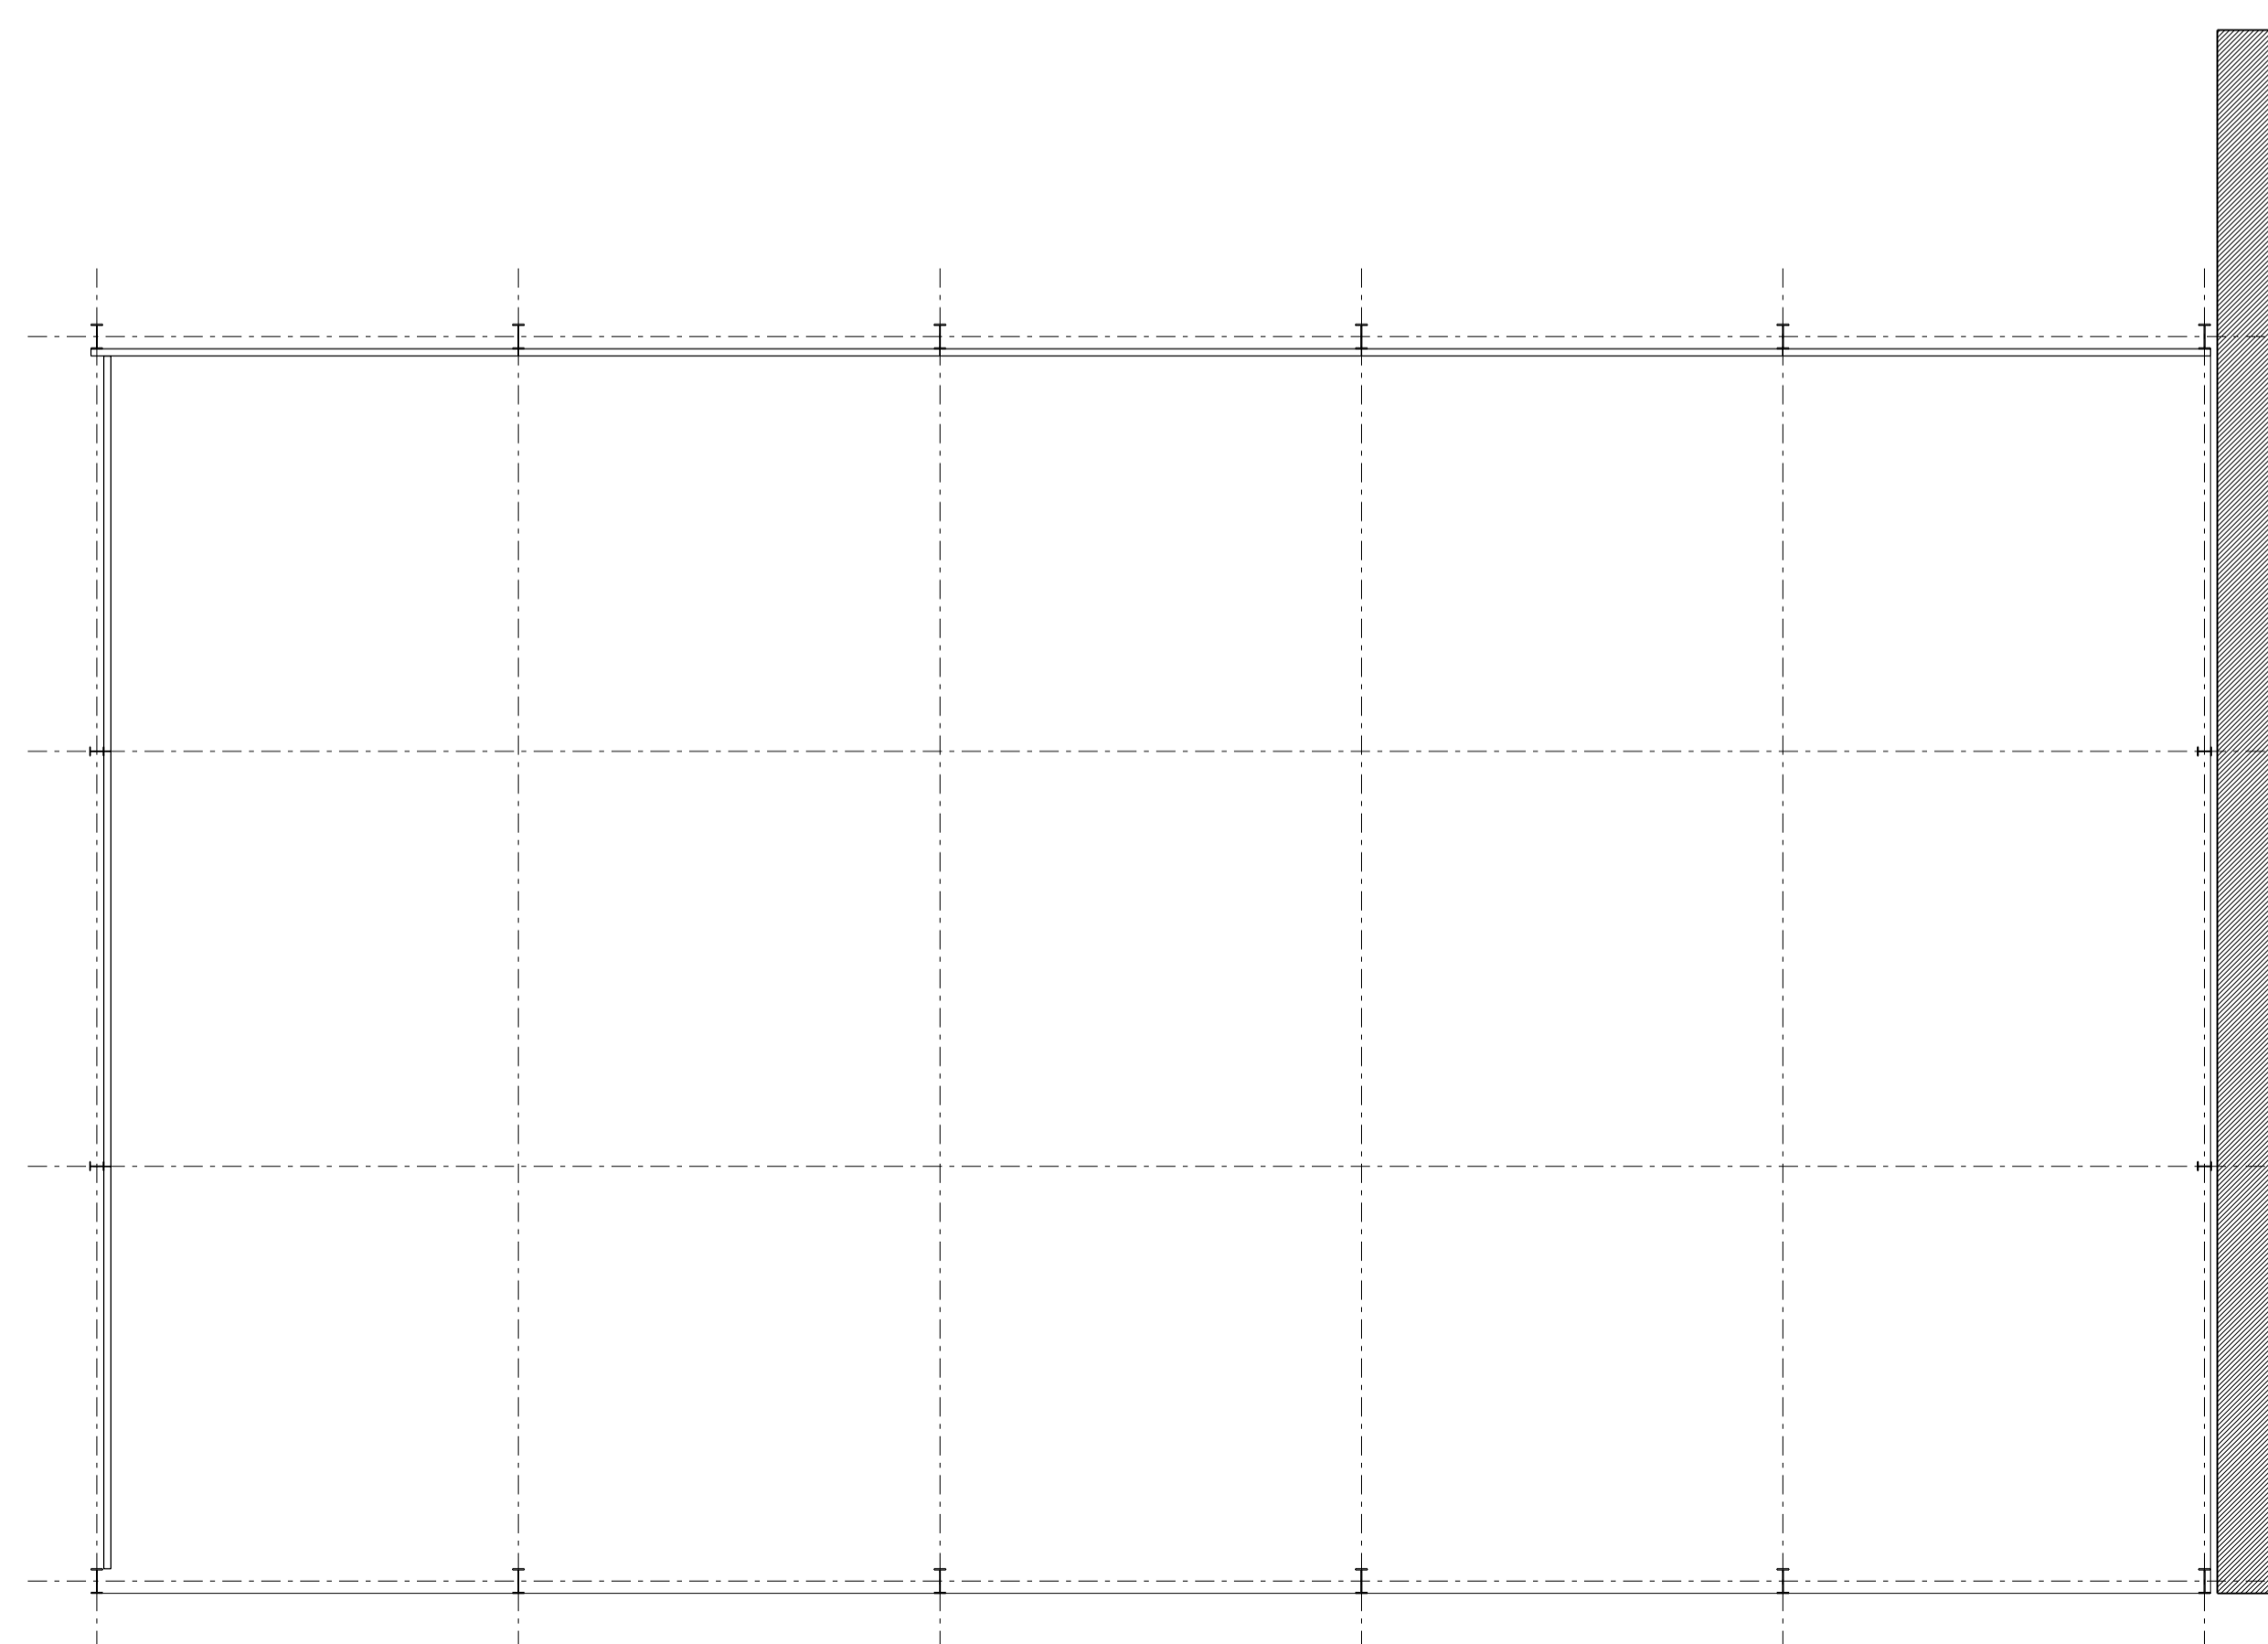

Ground Floor Plan