


DRAWING WARNINGS -

These drawings are produced primary for the purposes of obtaining local authority approvals. If being used for costing purposes, they must be regarded as a guide only, as they may not show or specify all works, materials, fittings, or finishes required or expected to be incorporated. these drawings are for building control approval only and are subject to amendment due to building control observations and any works carried out by the client prior to building warrant approval is at clients own risk.


a) it is the contractor's responsibility to check on site all measurements show on these drawings & it is the contractor's responsibility to check on site all measurements prior to ordering or instruct the fabrication of materials.



existing side elevation at boundary
with neighbouring property

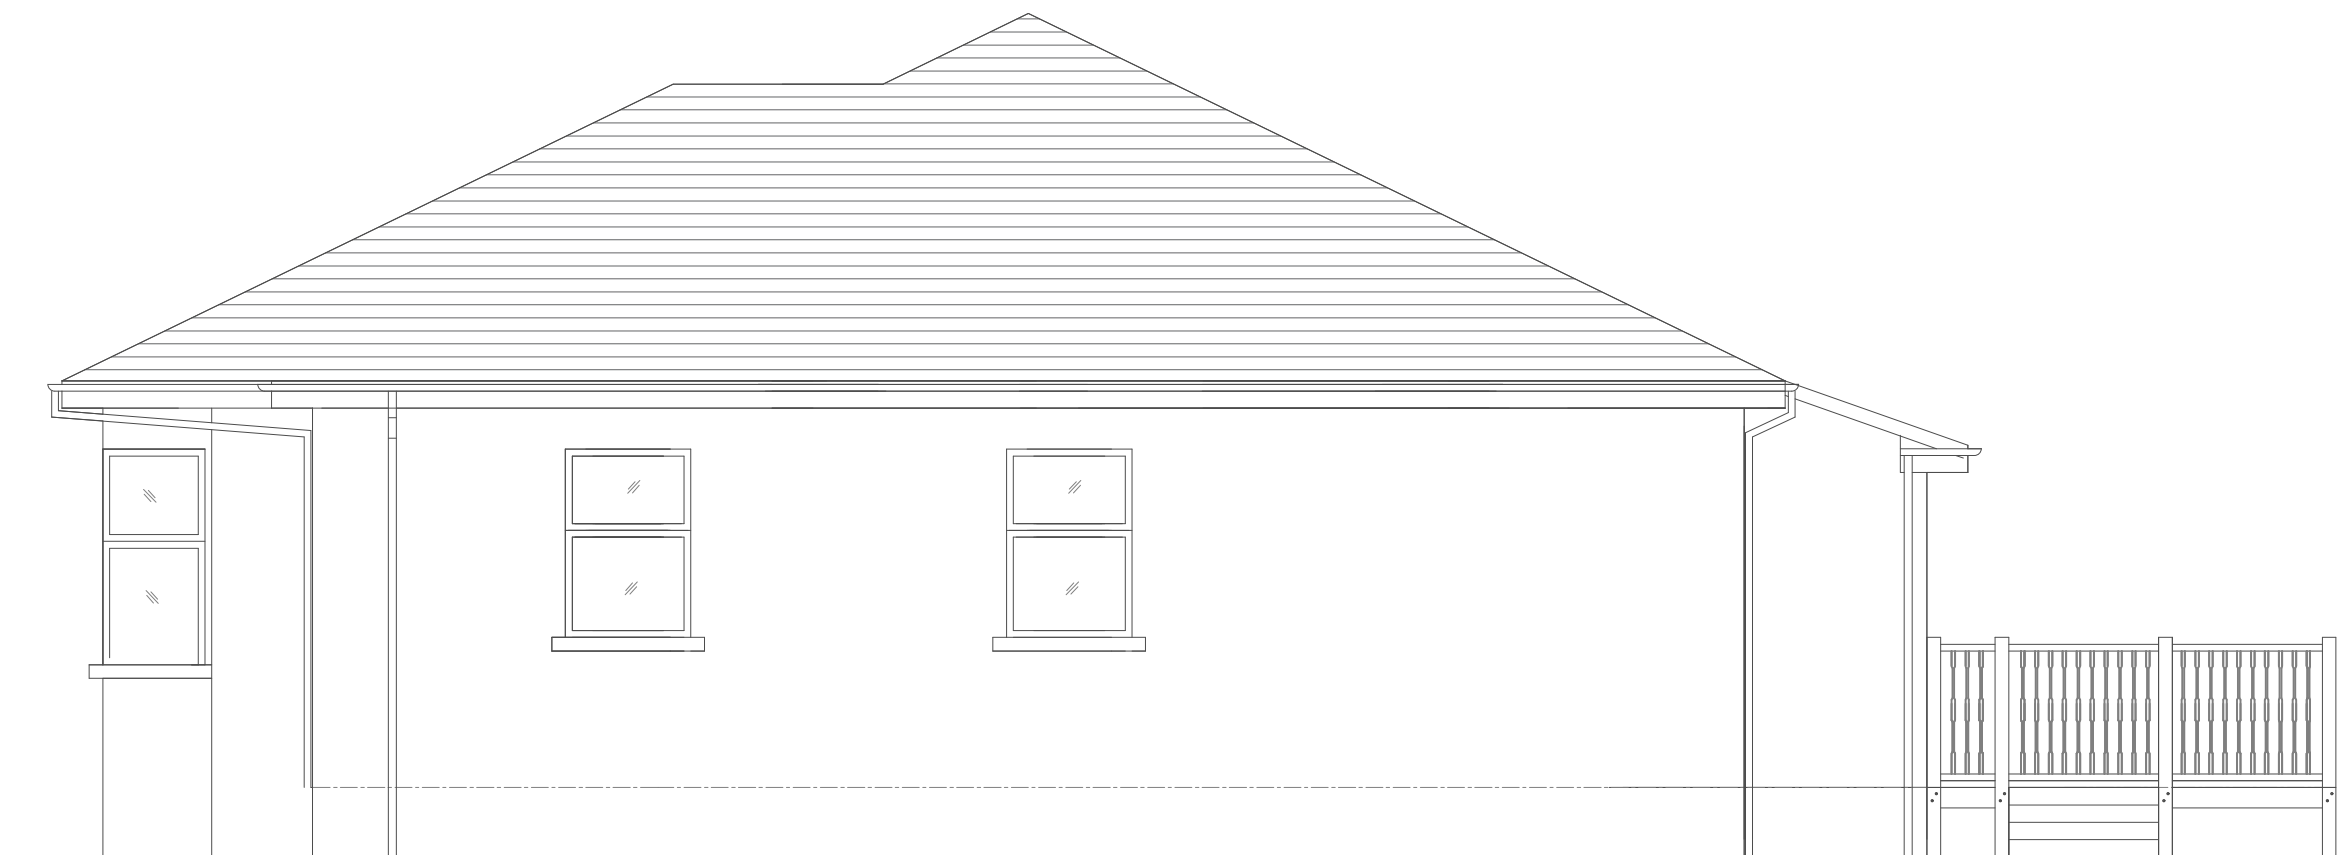

proposed side elevation at boundary
with neighbouring property

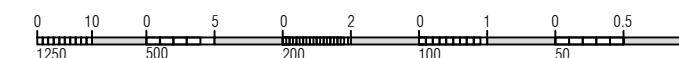

REVISION	DESCRIPTION	DATE
<p>EZY ENGINEERING THE FUNDAMENTA GROUP CLYDE OFFICES, 48 WEST GEORGE STREET, GLASGOW, G2 1BP Tel: 07456929746 Email: ezy@fundamentagroup.co.uk</p>		
<p>PROJECT FUN/CAI/01 PROPOSED INTERNAL ALTERATIONS & ALTERATIONS TO REAR ROOF 1 CAIRNGORM ROAD, GLASGOW</p>		
<p>TITLE EXISTING & PROPOSED SIDE ELEVATION AT NEIGHBOURING PROPERTY</p>		
DRAWN BY RC	CHECKED BY BA	DATE 23/02/2024
DRAWING NUMBER S/05	REVISION -	SCALE 1:50 @A3
<p>STATUS FOR APPROVAL</p>		