



Ordnance Survey ©
UKmapcentre.com

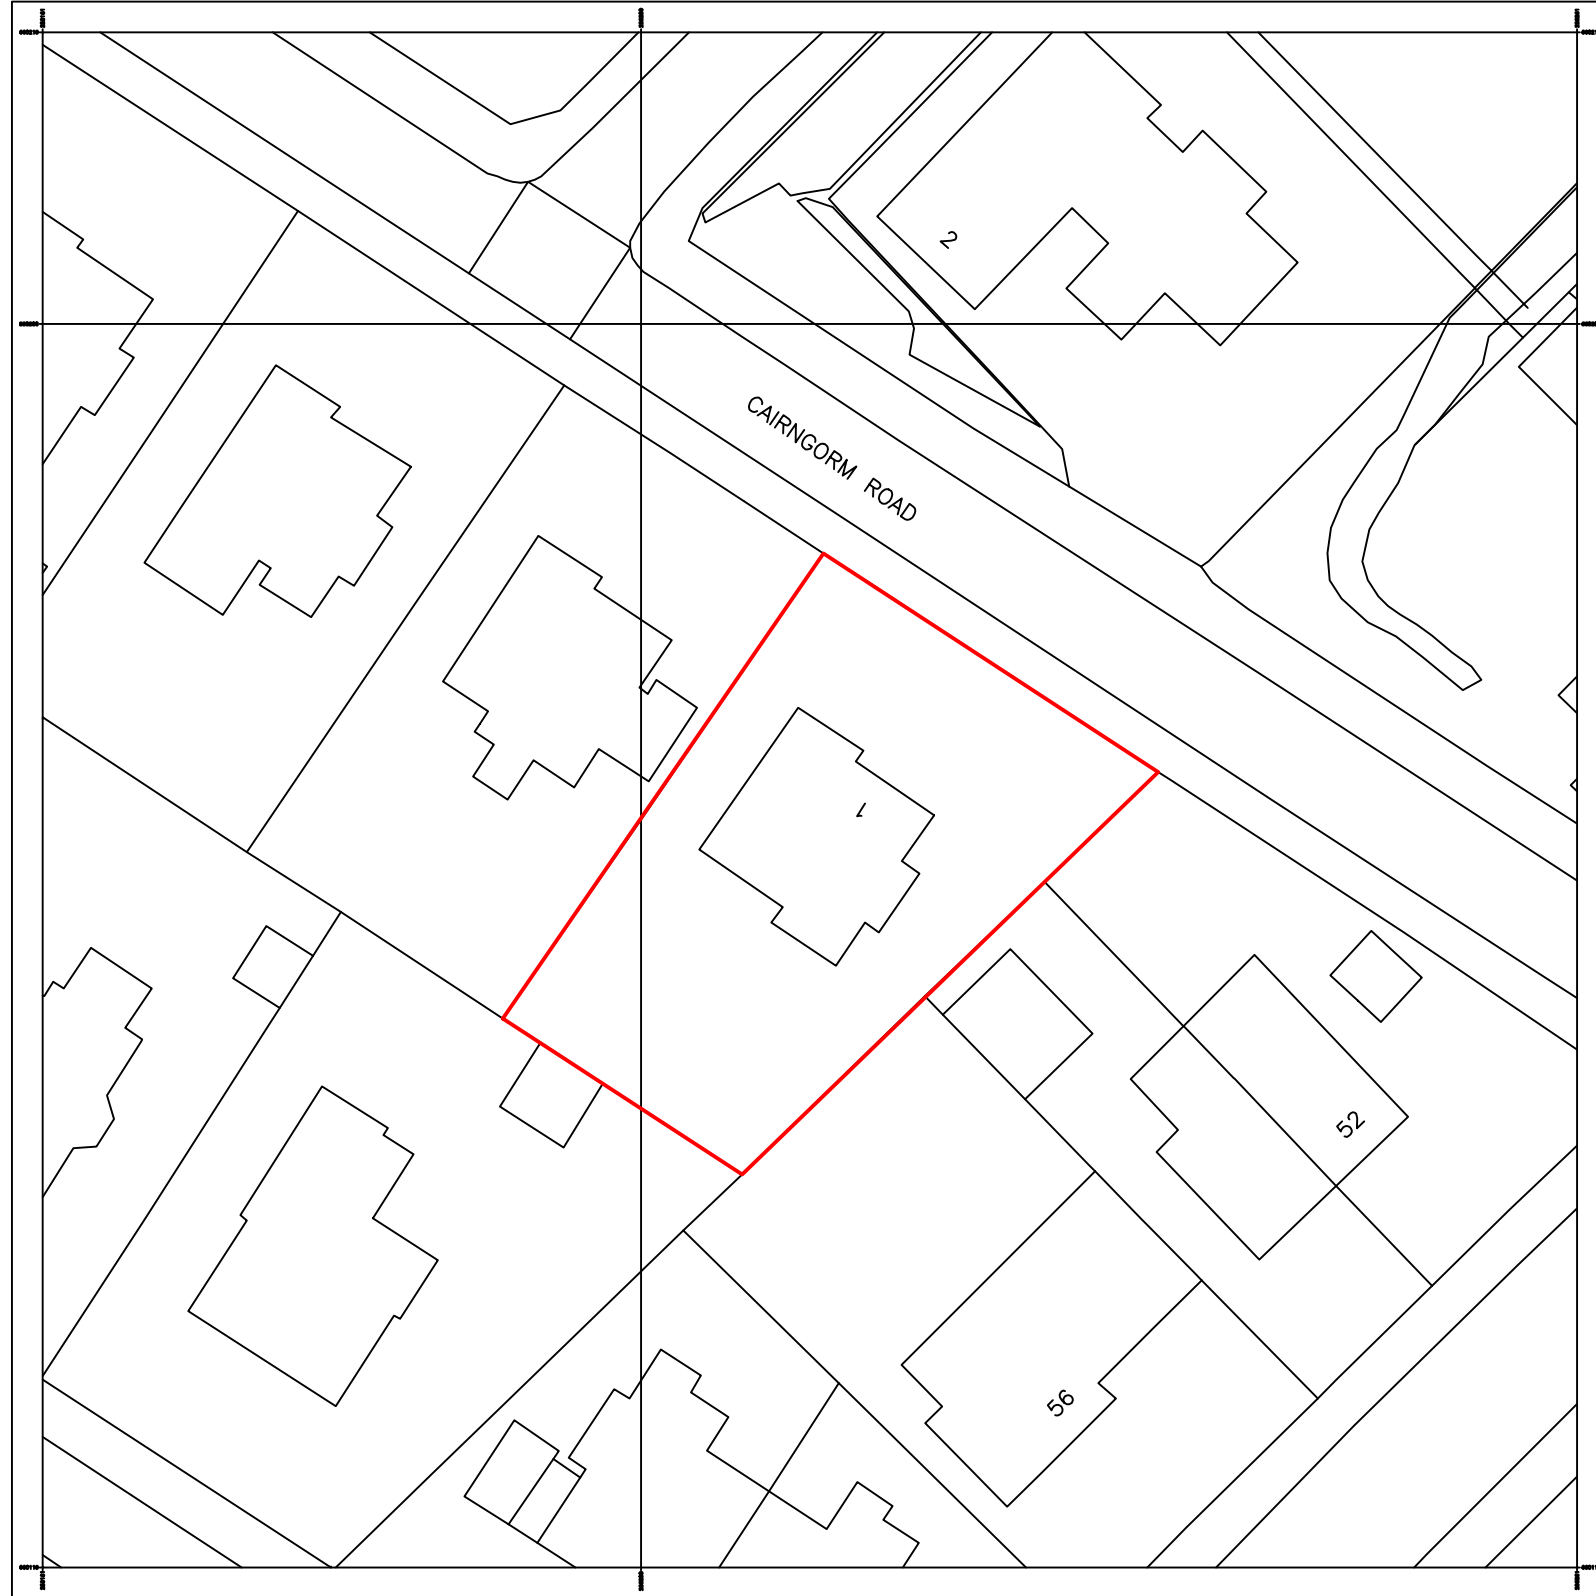

Serial number: 277689
© Crown copyright and database right 2024
Ordnance Survey licence 100048957
Reproduction in whole or in part is prohibited
without the prior permission of Ordnance Survey.

BLOCK PLAN
1:500

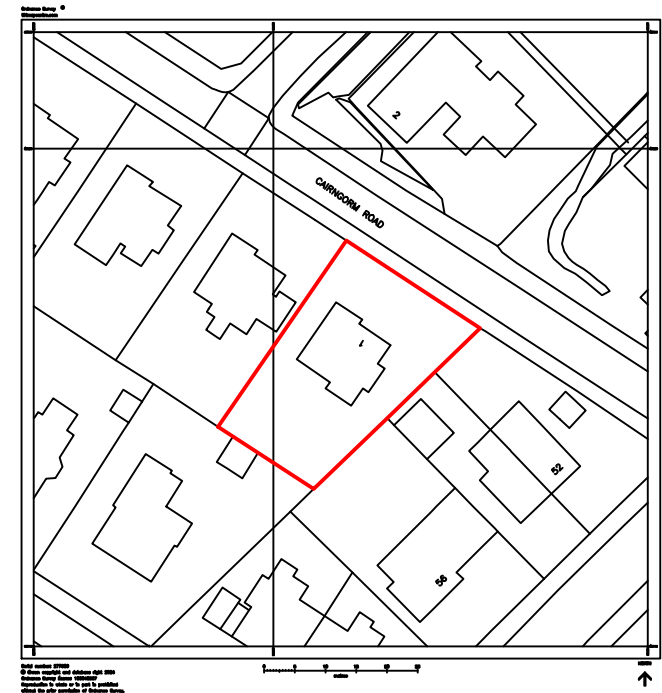

LOCATION PLAN
1:1250

| REVISION | DESCRIPTION | DATE |
|--|--------------------------|---------------------------|
|  | | |
| <p>EZY ENGINEERING THE FUNDAMENTA GROUP CLYDE OFFICES, 48 WEST GEORGE STREET, GLASGOW, G2 1BP Tel: 07456929746 Email: ezy@fundamentagroup.co.uk</p> | | |
| <p>PROJECT FUN/CAI/01 PROPOSED INTERNAL ALTERATIONS & ALTERATIONS TO REAR ROOF 1 CAIRNGORM ROAD, GLASGOW</p> | | |
| <p>TITLE LOCATION & BLOCK PLAN</p> | | |
| DRAWN BY RC | CHECKED BY BA | DATE 23/11/2023 |
| DRAWING NUMBER L/01 | REVISION SCALE | AS SHOWN |
| <p>STATUS FOR APPROVAL</p> | | |