




REAR PERSPECTIVE

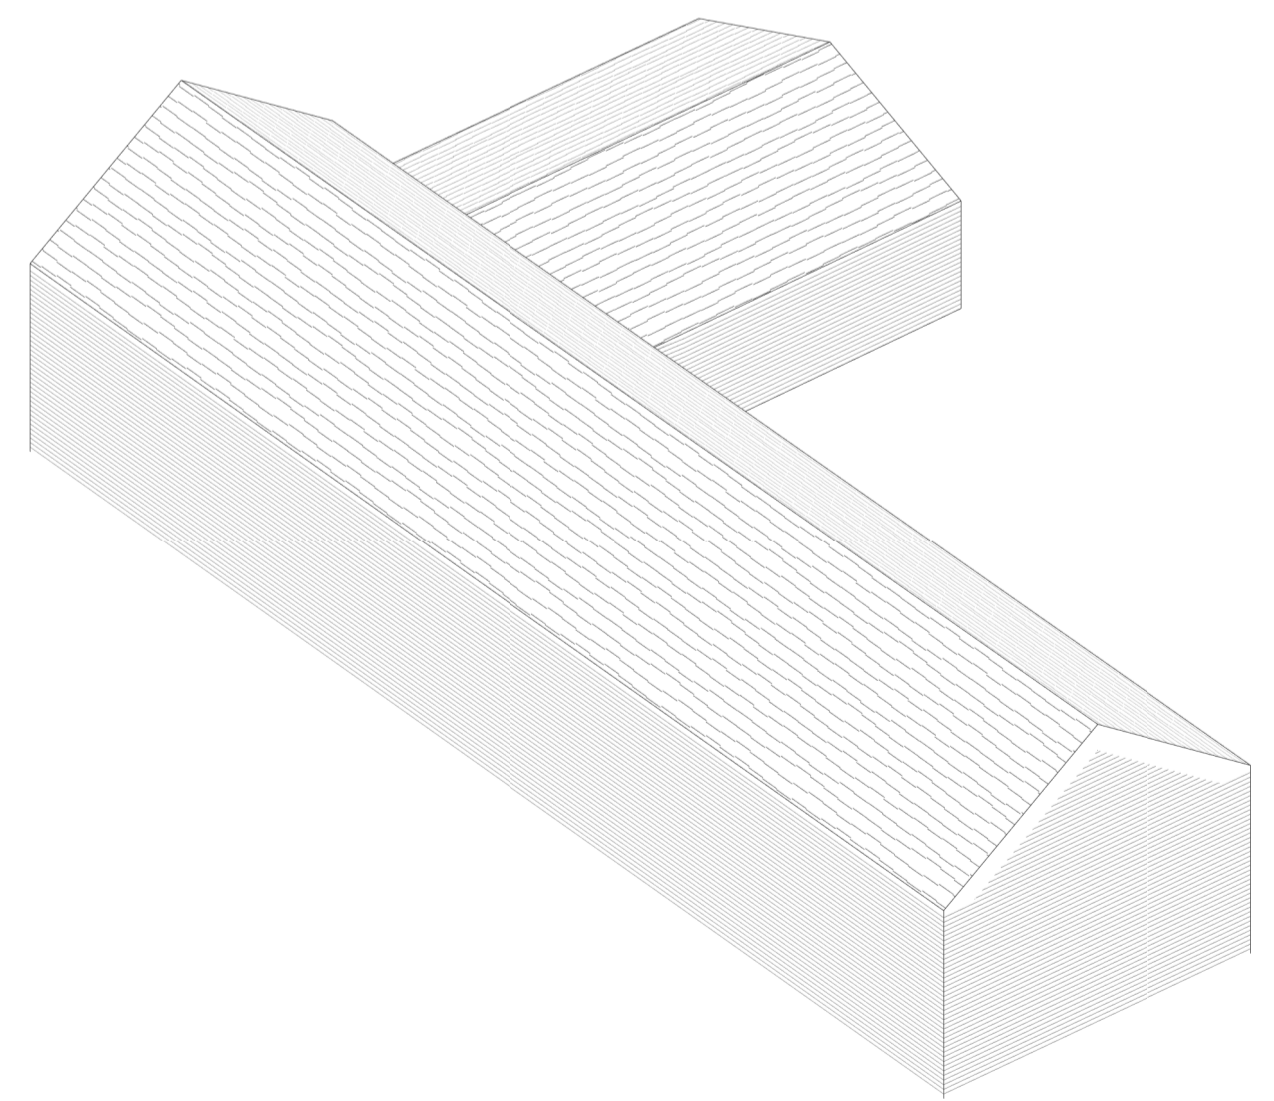

AXONOMETRIC OVERVIEW



| REVISION | DESCRIPTION | DATE |
|----------|-------------|------|
|          |             |      |

**SKETCH**  
PROJECT: THE LYDIATE, BELBROUGHTON

DATE: 07/12/23  
DRAWN BY: TW  
SCALE: 1:100

**23057-SK003-**  
The Big Barn: Units 8-10, Coddington Grange,  
Widdowson-on-the-Green, Coddington, OX5 3QW  
+44 (0) 1855 873836 | info@andersonorr.com | andersonorr.com