

Drg No:

Rev:

11MA PD_10 1

Drawing updated to Rev. 1,
29.02.2024 following comments
from planning officer.

Project Title:

**Proposed works:
11 Marlborough Avenue,
Bromsgrove B60 2PG**

Drawing Title:

Proposed Elevations

Scale:

1:100

(Original sheet size = A3)

Date:



12-Feb-24

General Notes

*This plan is the copyright (c) of JK
Consultancy (Midlands) Ltd, all rights
reserved and cannot be used or
modified in whole or in part. It does not
constitute a full working drawing.
Whilst this drawing can be used as a
base drawing for construction
purposes, it is ESSENTIAL that all
dimensions and levels are checked
carefully before any work commences
or any materials are ordered. Please
note neighbouring properties are
approximate measurements as they
were not surveyed.*



JK
Consultancy

 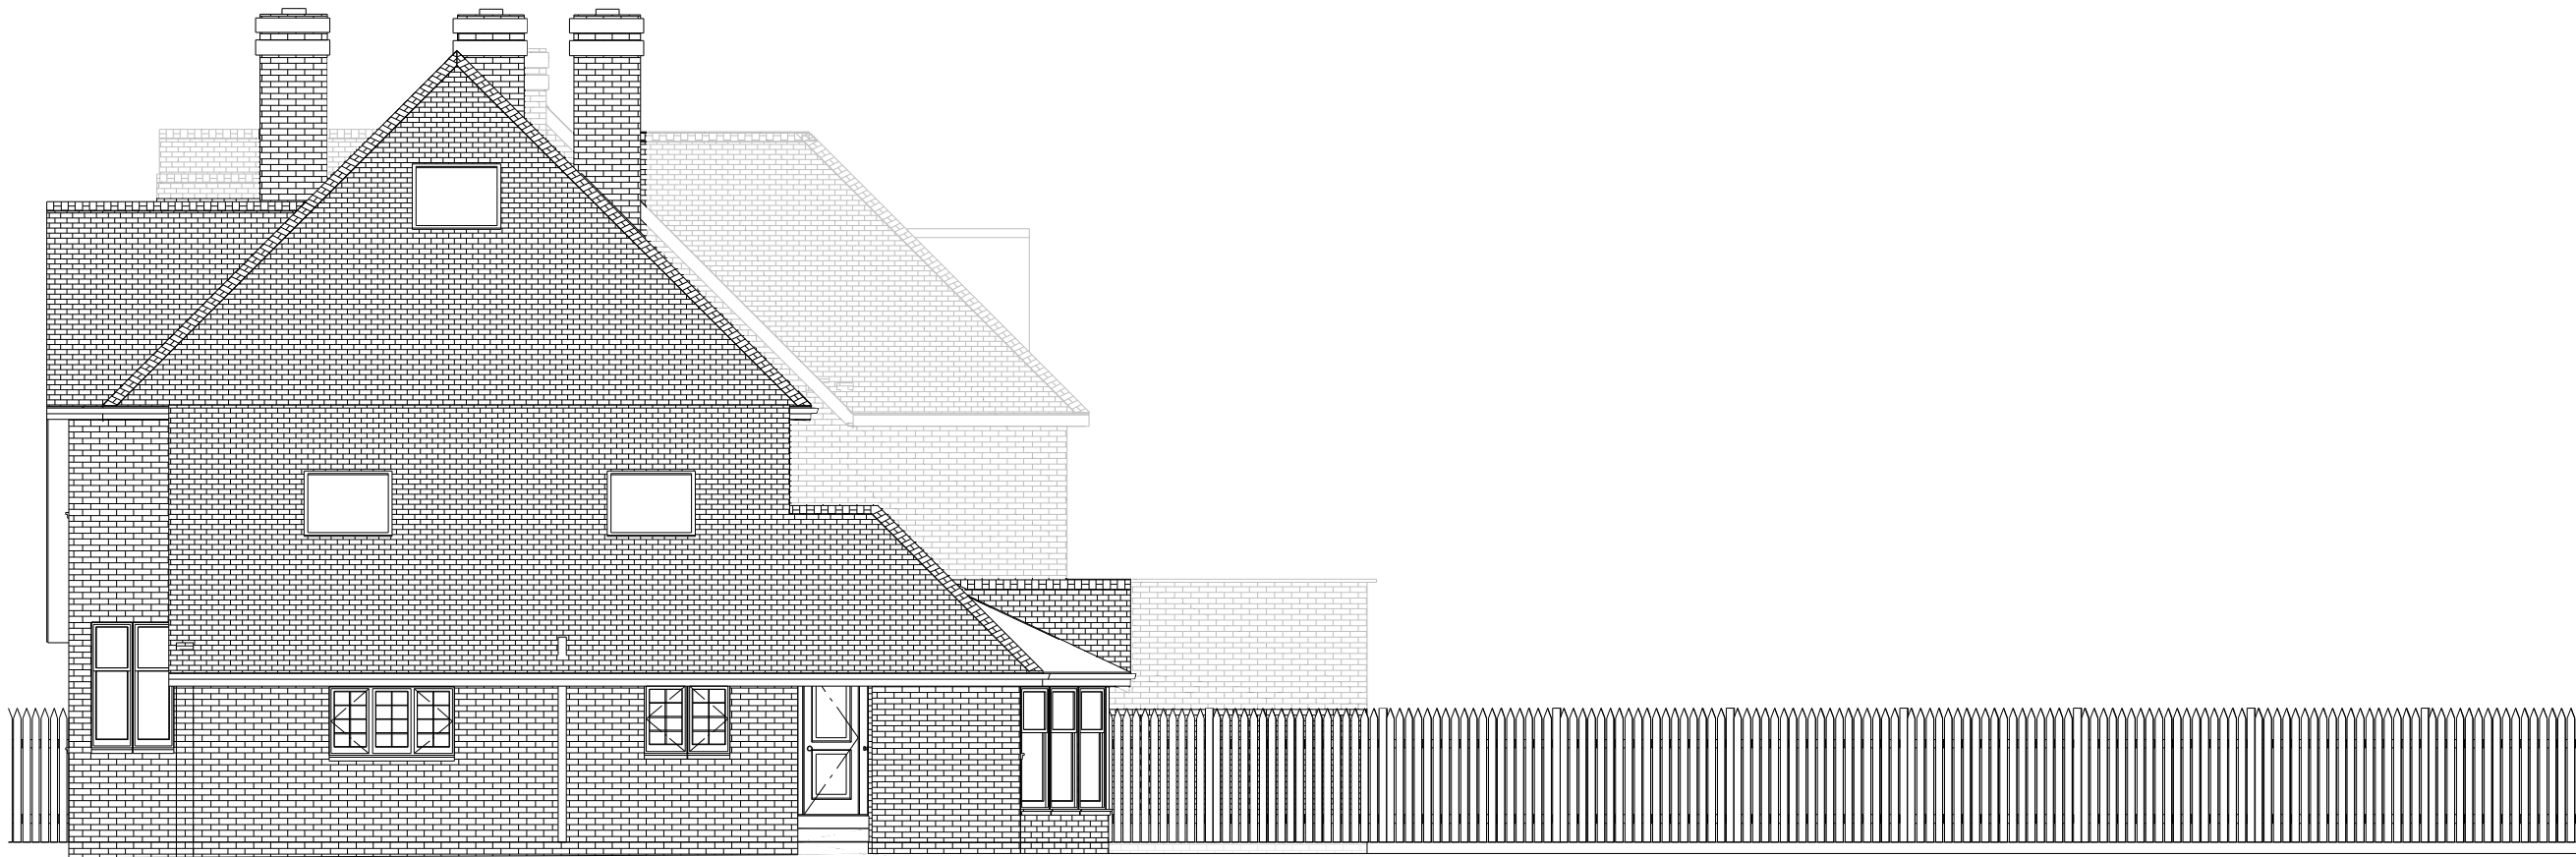

PROPOSED SIDE ELEVATION (RIGHT HAND SIDE)



PROPOSED SIDE ELEVATION (LEFT HAND SIDE)