




NORTH 1:100
0 1M 2M 3M

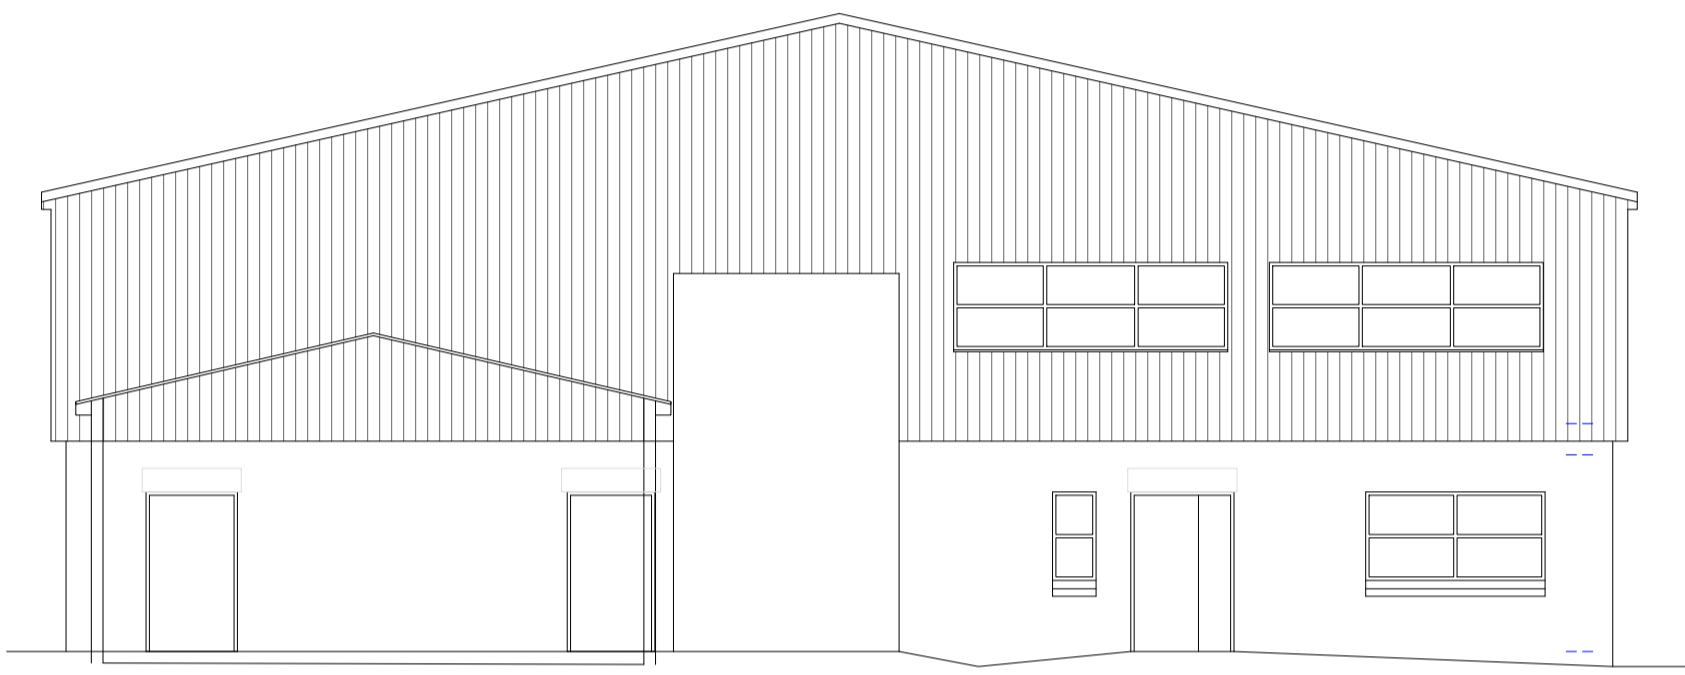


EAST 1:100
0 1M 2M 3M

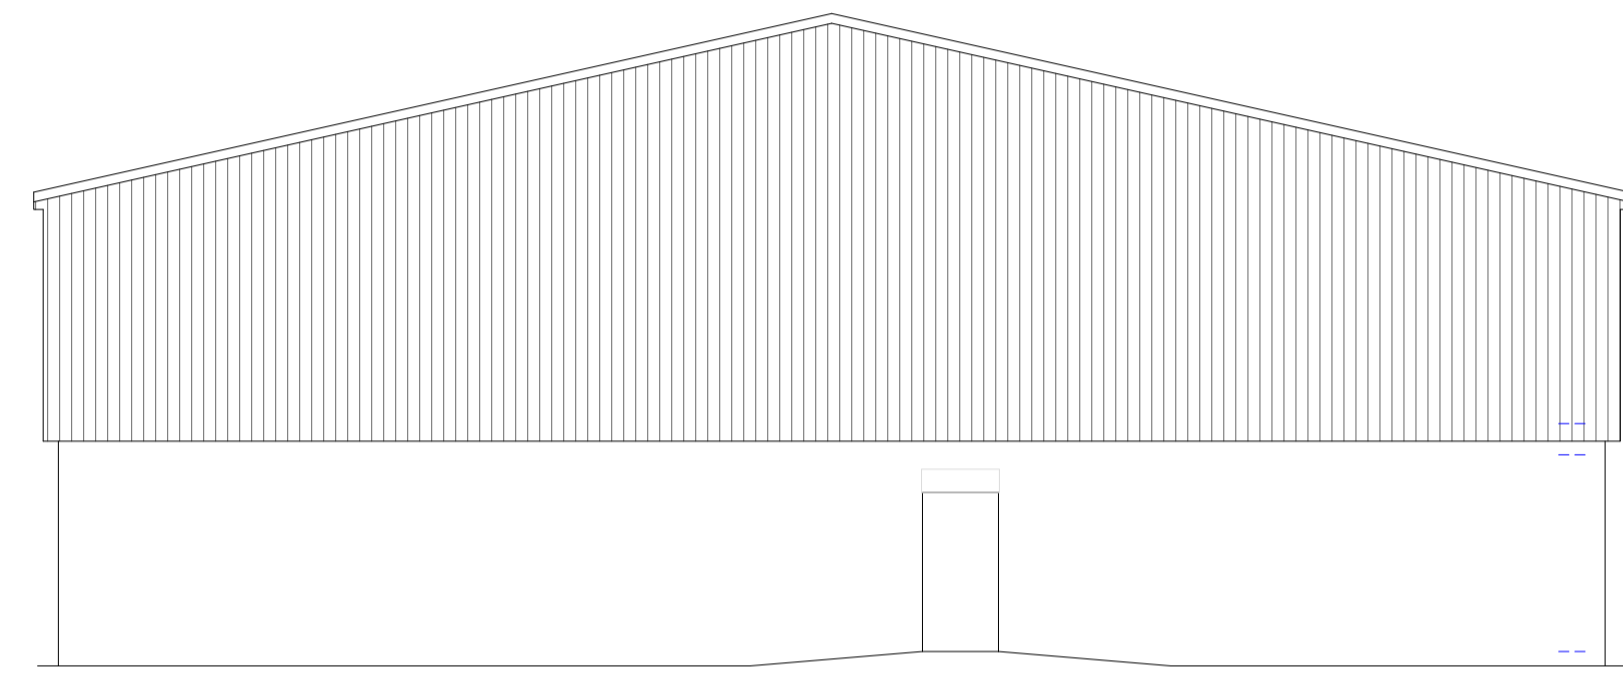


WEST 1:100
0 1M 2M 3M

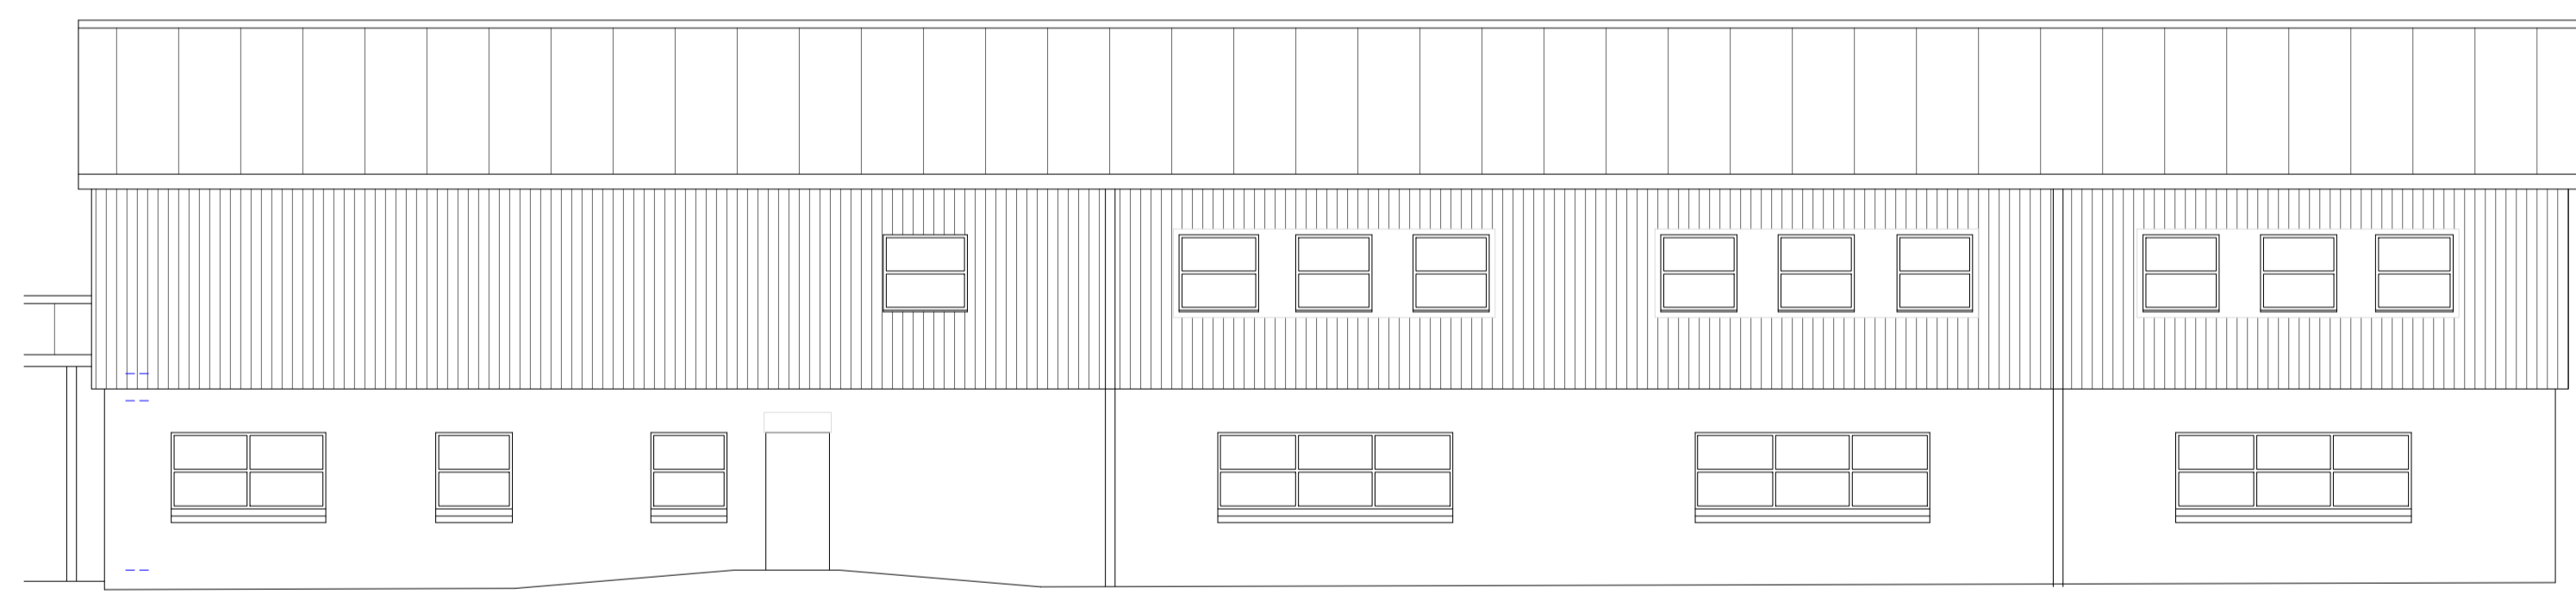

NORTH 1:100
0 1M 2M 3M

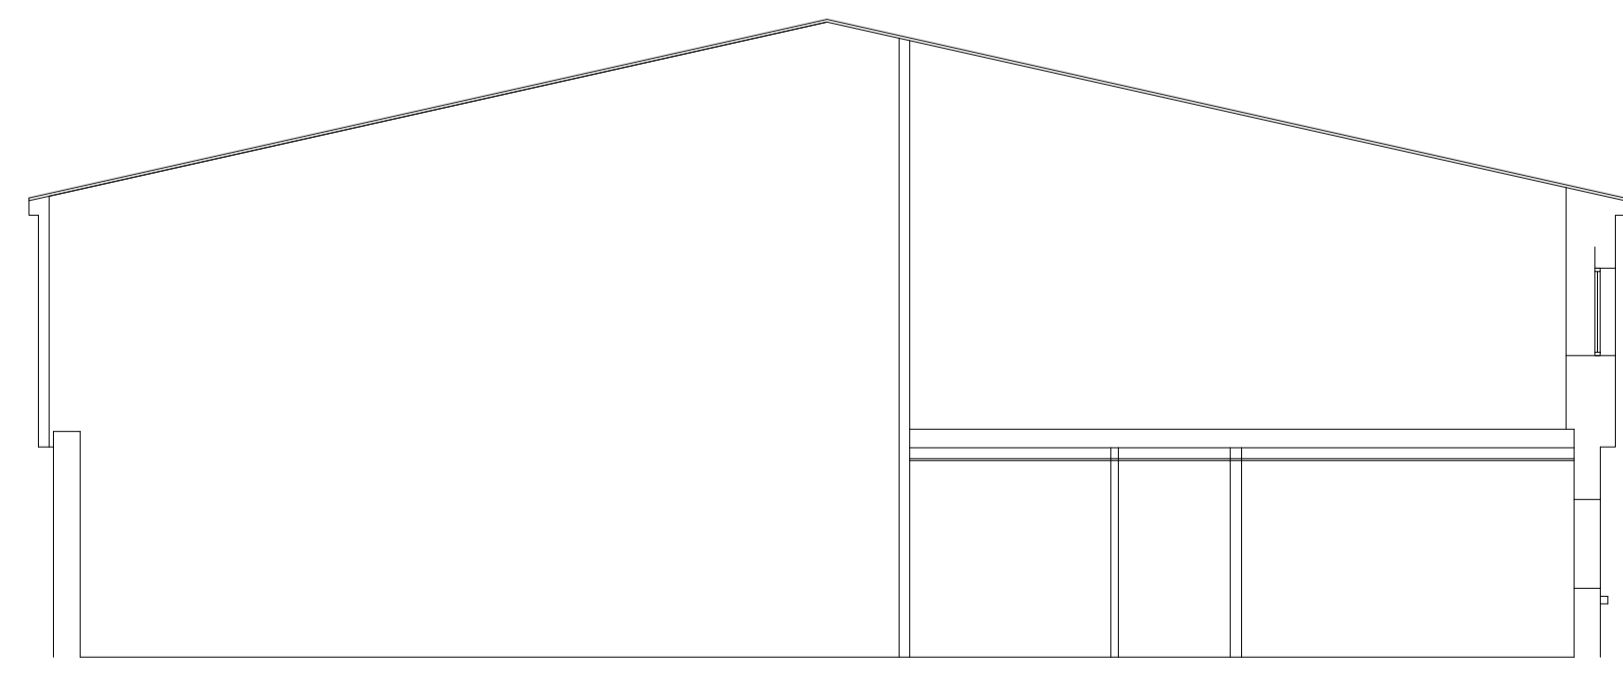

SECTION A-A 1:100
0 1M 2M 3M

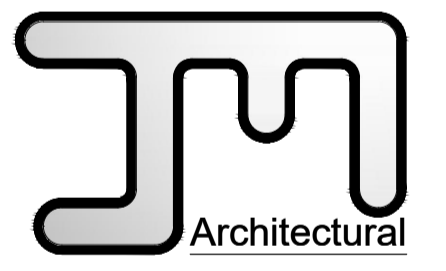

Tel: 01752 936125 Mob: 07745 392764
e-mail: jjmdesign@yahoo.co.uk www.jmdesign.org.uk

Client
MR R SPRIGGS
WAREHOUSE & UNITS
HARBOUR AVENUE
PLYMOUTH
DEVON
PL5 1BH

Job
SURVEY

UNIT A ELEVATIONS

Application Reference	Drawing Number
Scale 1:100 (@A1)	1207-04
Date MAR 2023	
Drawn JH	Drawing Reference 27FEB2023 DRAWINGS SPRIGGS 1207-

Contractors must check all dimensions on site, only figured dimensions are to be worked from. All discrepancies must be reported immediately to the Supervising Officer before proceeding. © Copyright J&M Design