
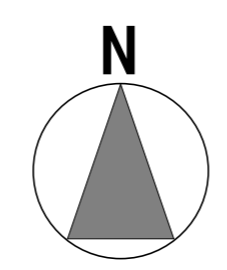


Contractor must check all dimensions on site prior to ordering of materials or carrying out construction works. Only figured dimensions are to be worked from. Discrepancies must be reported immediately to the Architect before proceeding. Drawings supplied for purposes of obtaining planning permission must not be used for construction / tender purposes.


NPAS Devon Limited, Registered in England and Wales  
 No: 8199195, Registered Office: 1 Enterprise Road  
 Roundswell, Barnstaple, Devon, EX31 3YB

1:50	0	1m
1:100	1m	1m
1:200	1m	1m
1:250	1m	1m
1:500	1m	10m
1:1250	10m	10m
1:2500	20m	20m

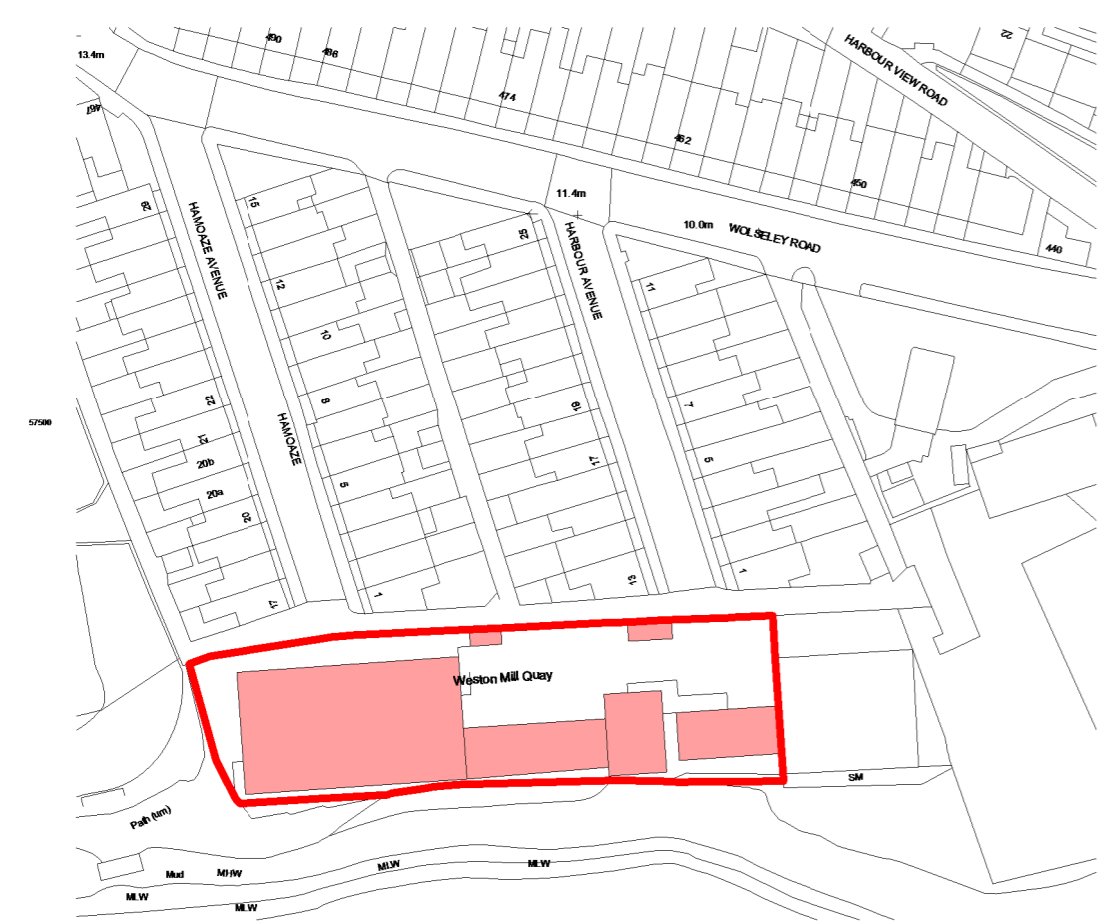

**Location Plan**  
 1 : 1250

Serial number: 702862  
 ©Crown copyright and database right 2023  
 Ordnance Survey licence 100048957  
 Reproduction in whole or in part is prohibited  
 without the prior permission of Ordnance Survey

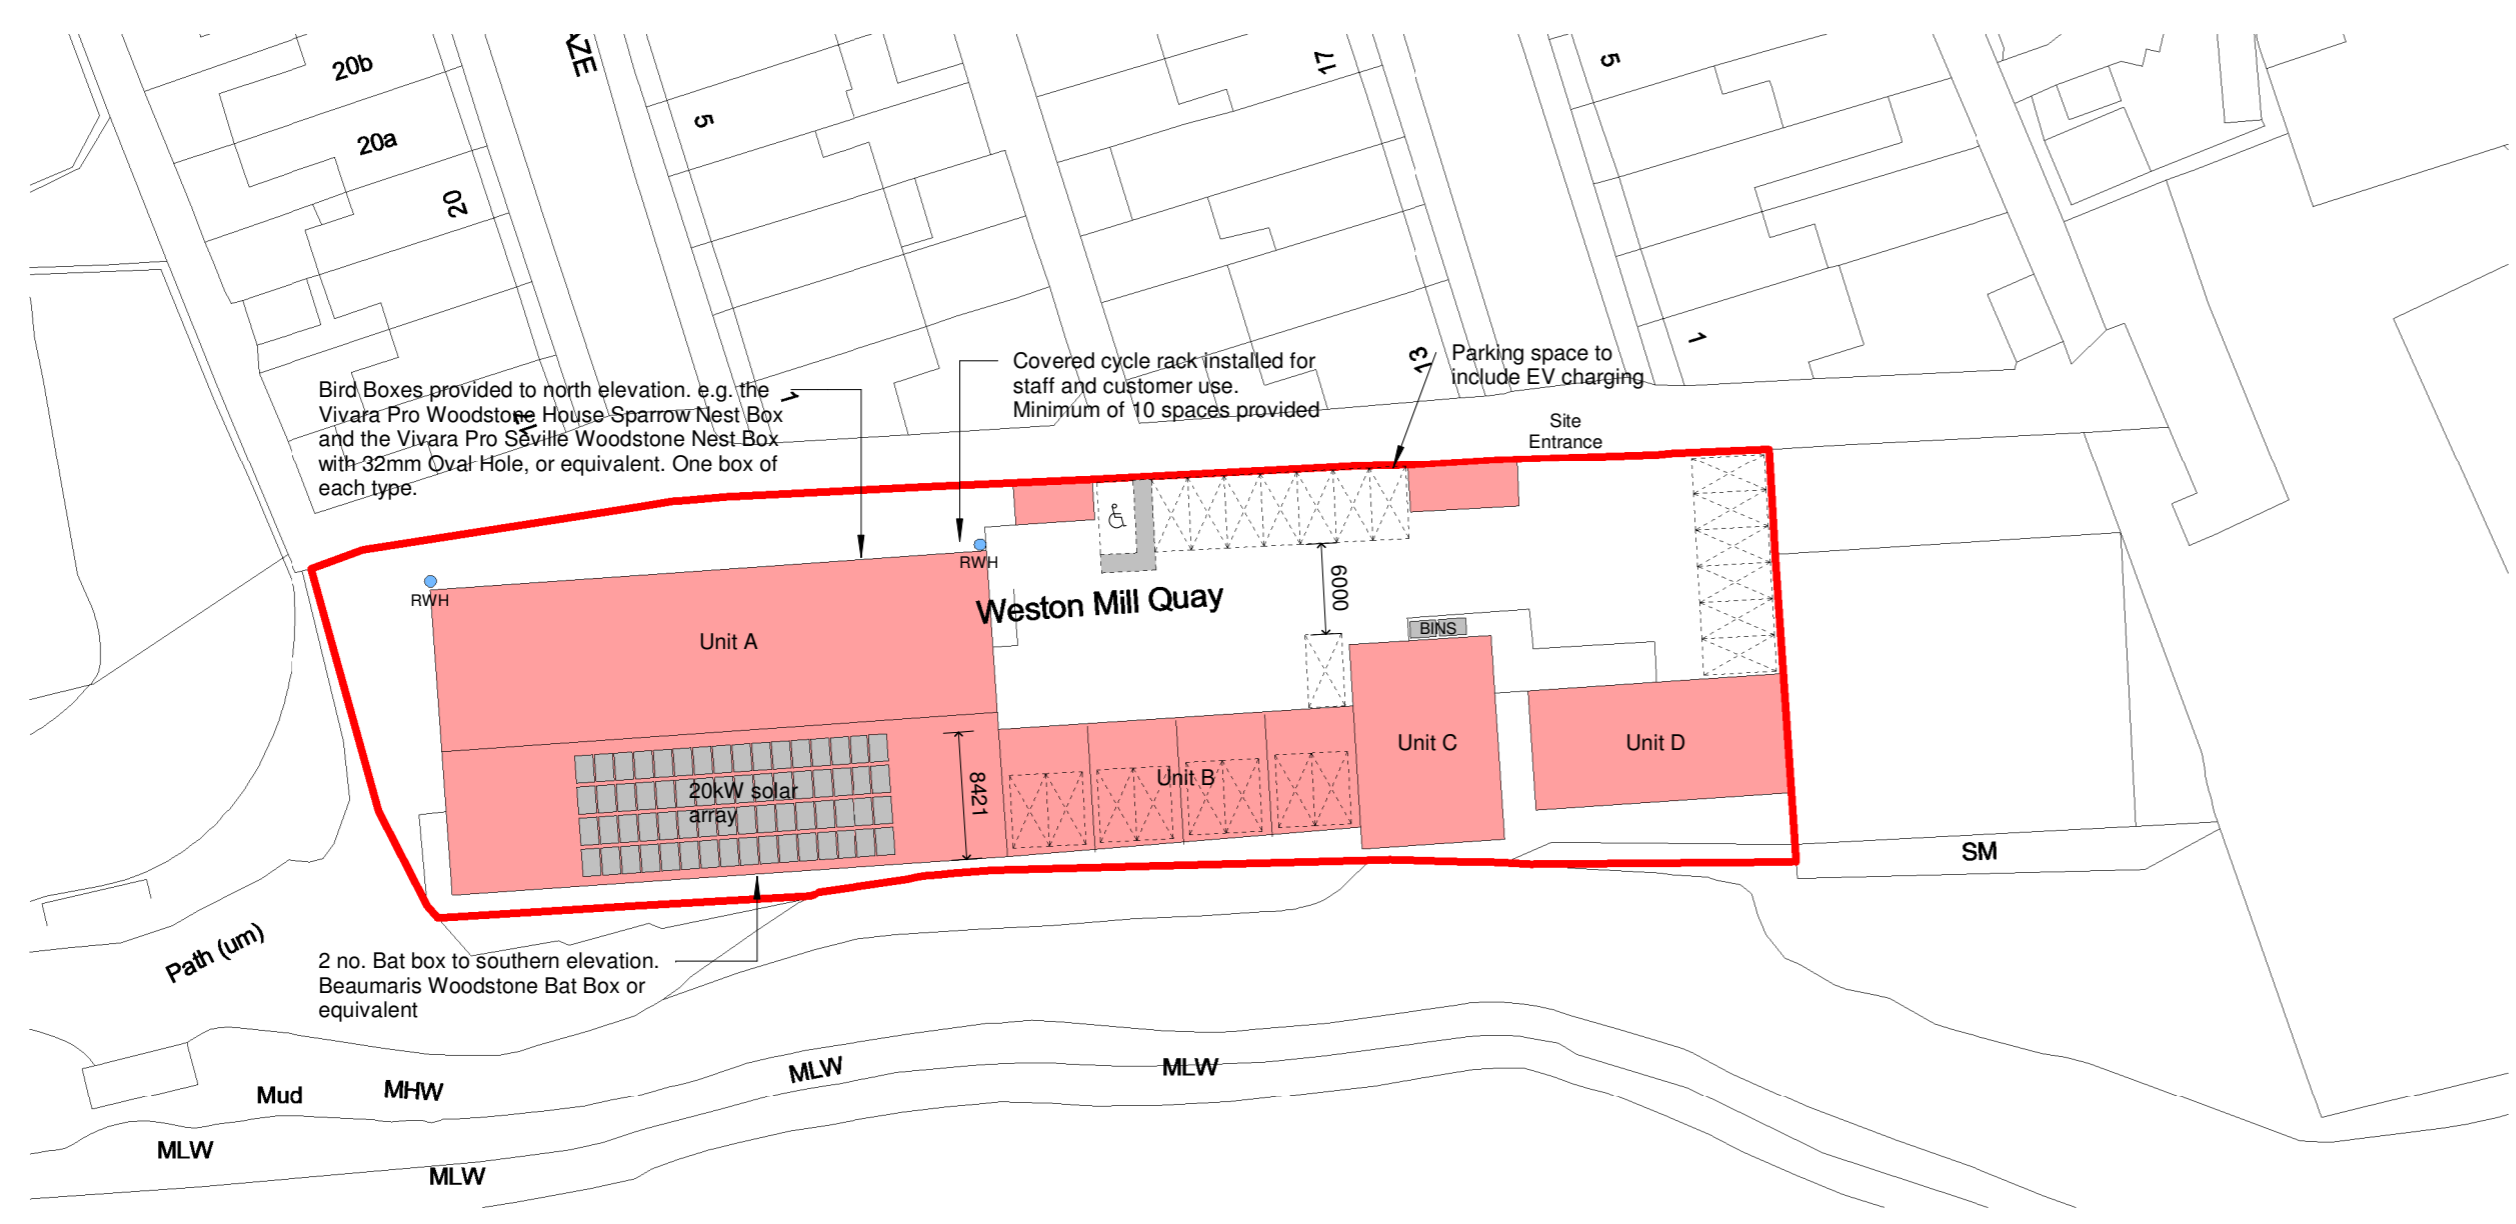

**Block Plan**  
 1 : 500

Serial number: 262862  
 ©Crown copyright and database right 2023  
 Ordnance Survey licence 100048957  
 Reproduction in whole or in part is prohibited  
 without the prior permission of Ordnance Survey

- D - 23.01.24 - Solar array
  - C - 18.12.23 - Parking provision
  - B - 13.12.23 - EV charging position
  - A - 30.05.23 - Validation Updates
- Revision:



npas Devon Limited  
 1 Enterprise Road  
 Roundswell  
 Barnstaple,  
 Devon, EX31 3YB  
 e: info@npasltd.co.uk  
 w: www.npasltd.co.uk  
 t: 01271 324515

Change of use from F1 to B8 Plus E

at  
 Harbour Avenue  
 Plymouth  
 Devon  
 PL5 1BH

for  
 Mr R Spriggs

Title  
 Location and Block Plans

Scale: As indicated A2 L sheet size.

Org No. 1274 01 rev: D