



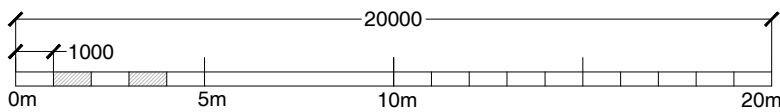

# 01 Proposed Block Plan

Scale 1:200

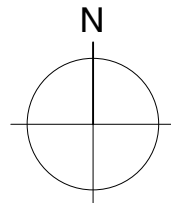

**Le Page Architects**

© Le Page Architects Limited, Plumer House,  
Tailyour Road, Crownhill, Plymouth, PL6 5DH

Tel: +44 (0)1752 849 880

Email: enquiries@lepagearchitects.com  
Web: http://www.lepagearchitects.com

Client  
**Chivas Brothers**

Project Name  
**Plymouth Gin  
Rear Boundary wall**

Drawing  
**Proposed Block Plan**

Scale  
1:500 @ A3

Drawn by  
ST  
Date  
Feb 2024

Checked by  
SCr  
Date  
Feb 2024

Project No. Drawing No. Revision

**J23.008**

**AL.03**

-