


01 Site Location Plan

Scale 1:1250

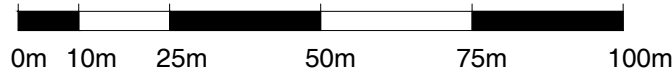

Le Page Architects

© Le Page Architects Limited, Plumer House,
Tailyour Road, Crownhill, Plymouth, PL6 5DH

Tel: +44 (0)1752 849 880

Email: enquiries@lepagearchitects.com
Web: <http://www.lepagearchitects.com>

Client
Plymouth Gin Distillery

Project Name
**Plymouth Gin
Chimney**

Drawing
Site Location Plan

Scale
1:1250

Drawn by
CS/ST Date
Feb 2024

Checked by
SCR Date
Feb 2024

Project No.	Drawing No	Revision
J23.008	AL 01	