
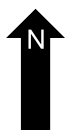


# Temple Lodge

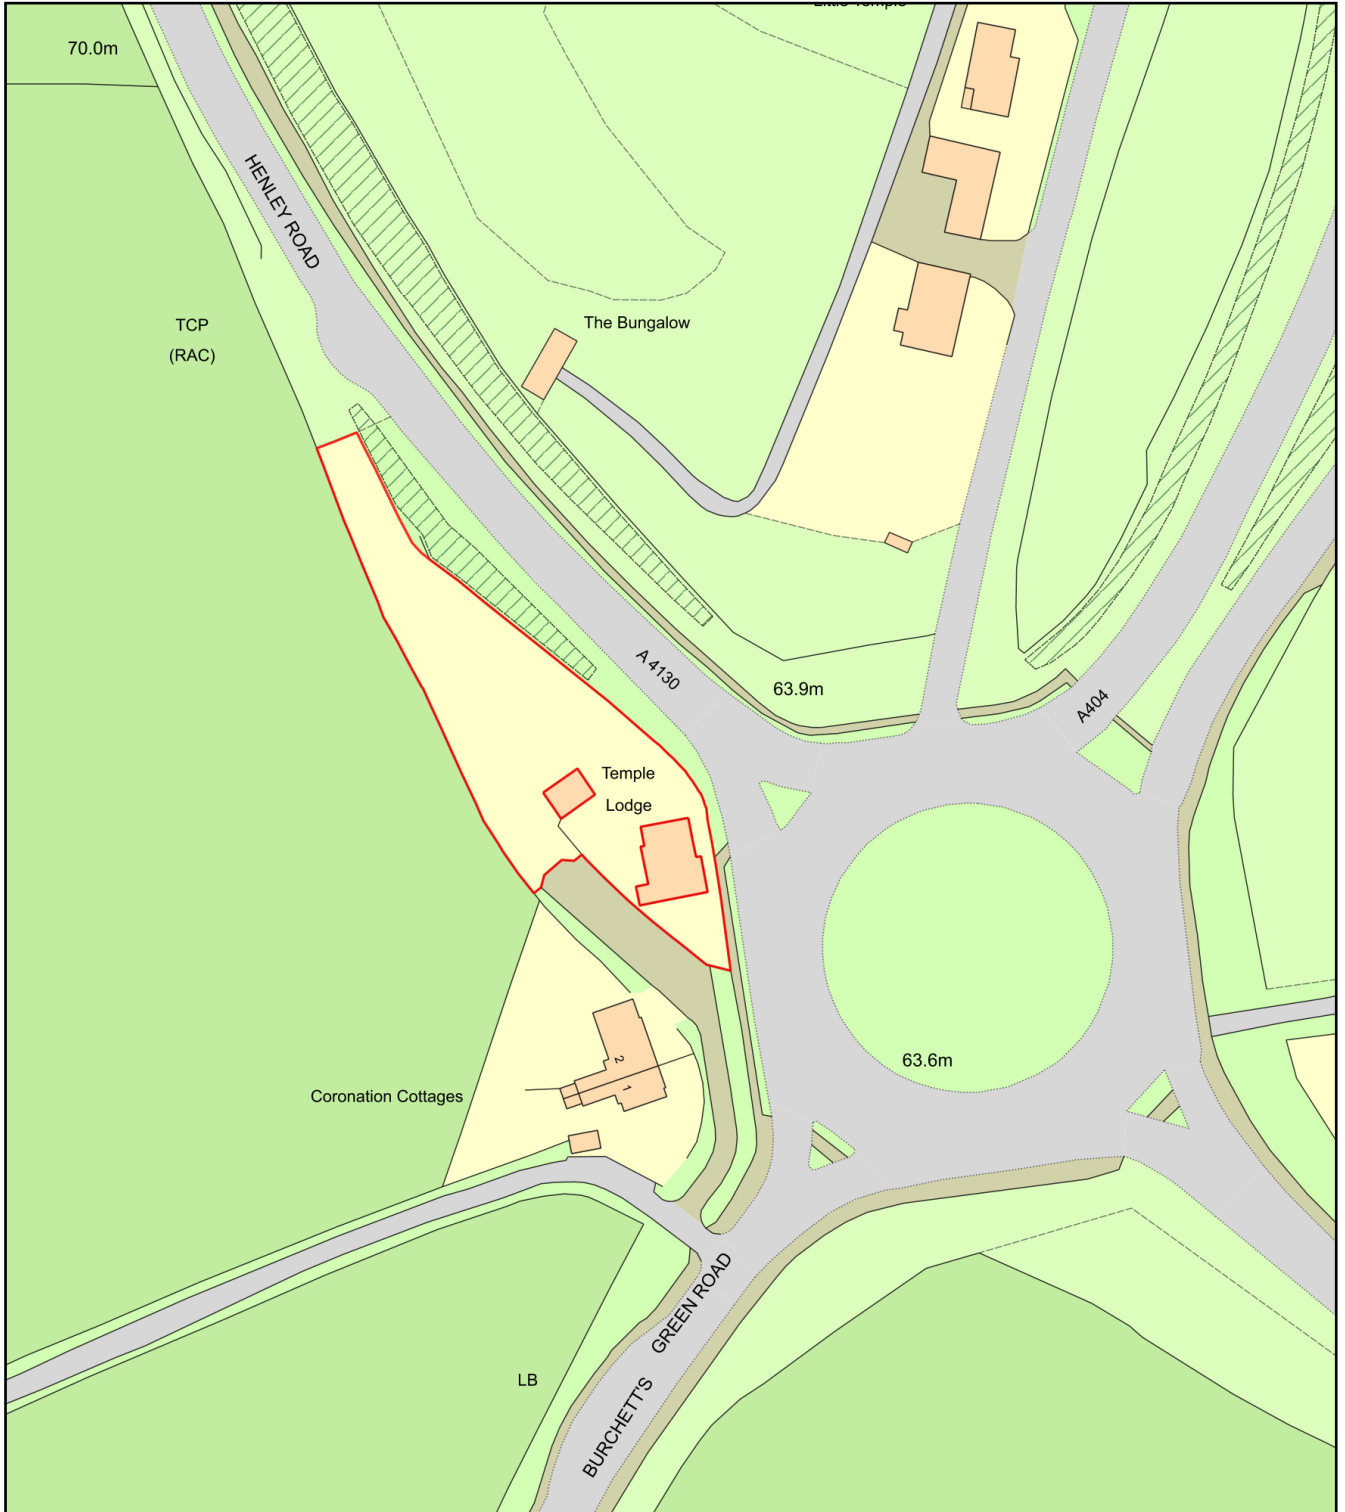

Plan Produced for: Sarah Bartlett

Date Produced: 14 Feb 2024

Plan Reference Number: TQRQM24045131754317

Scale: 1:1250 @ A4