


**PROPOSED LOFT PLAN**

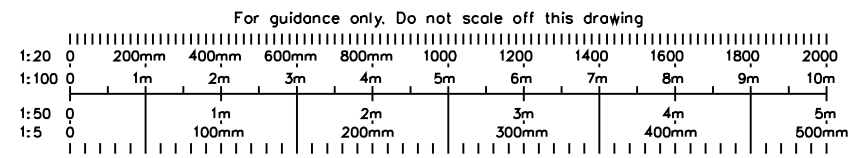

**CRAFTED SPACES**  
**ARCHITECTURE + URBANISUM**  
DESIGNING WITH SOCIAL ECONOMICAL & ENVIRONMENTAL SUSTANIABILITY  
 (M) 07973988297

Applicant: <b>MR PARVINDER PURBA</b>			
Job Title: <b>7B HIGHFIELD ROAD, WINDSOR, SL4 4DN</b>			
Drawing Title: <b>PROPOSED LOFT PLAN</b>			
Scale: 1:50 Date: 24/01/2024	Drawing No. PA-2307-07	Print Size <b>A3</b>	Revision
Drawing Status <b>FOR PLANNING APPROVAL</b>			