




| Rev | Date | By | Description |
|-----|----------|----|--|
| A | 05/02/24 | DD | Plan with drainage added & section updated |

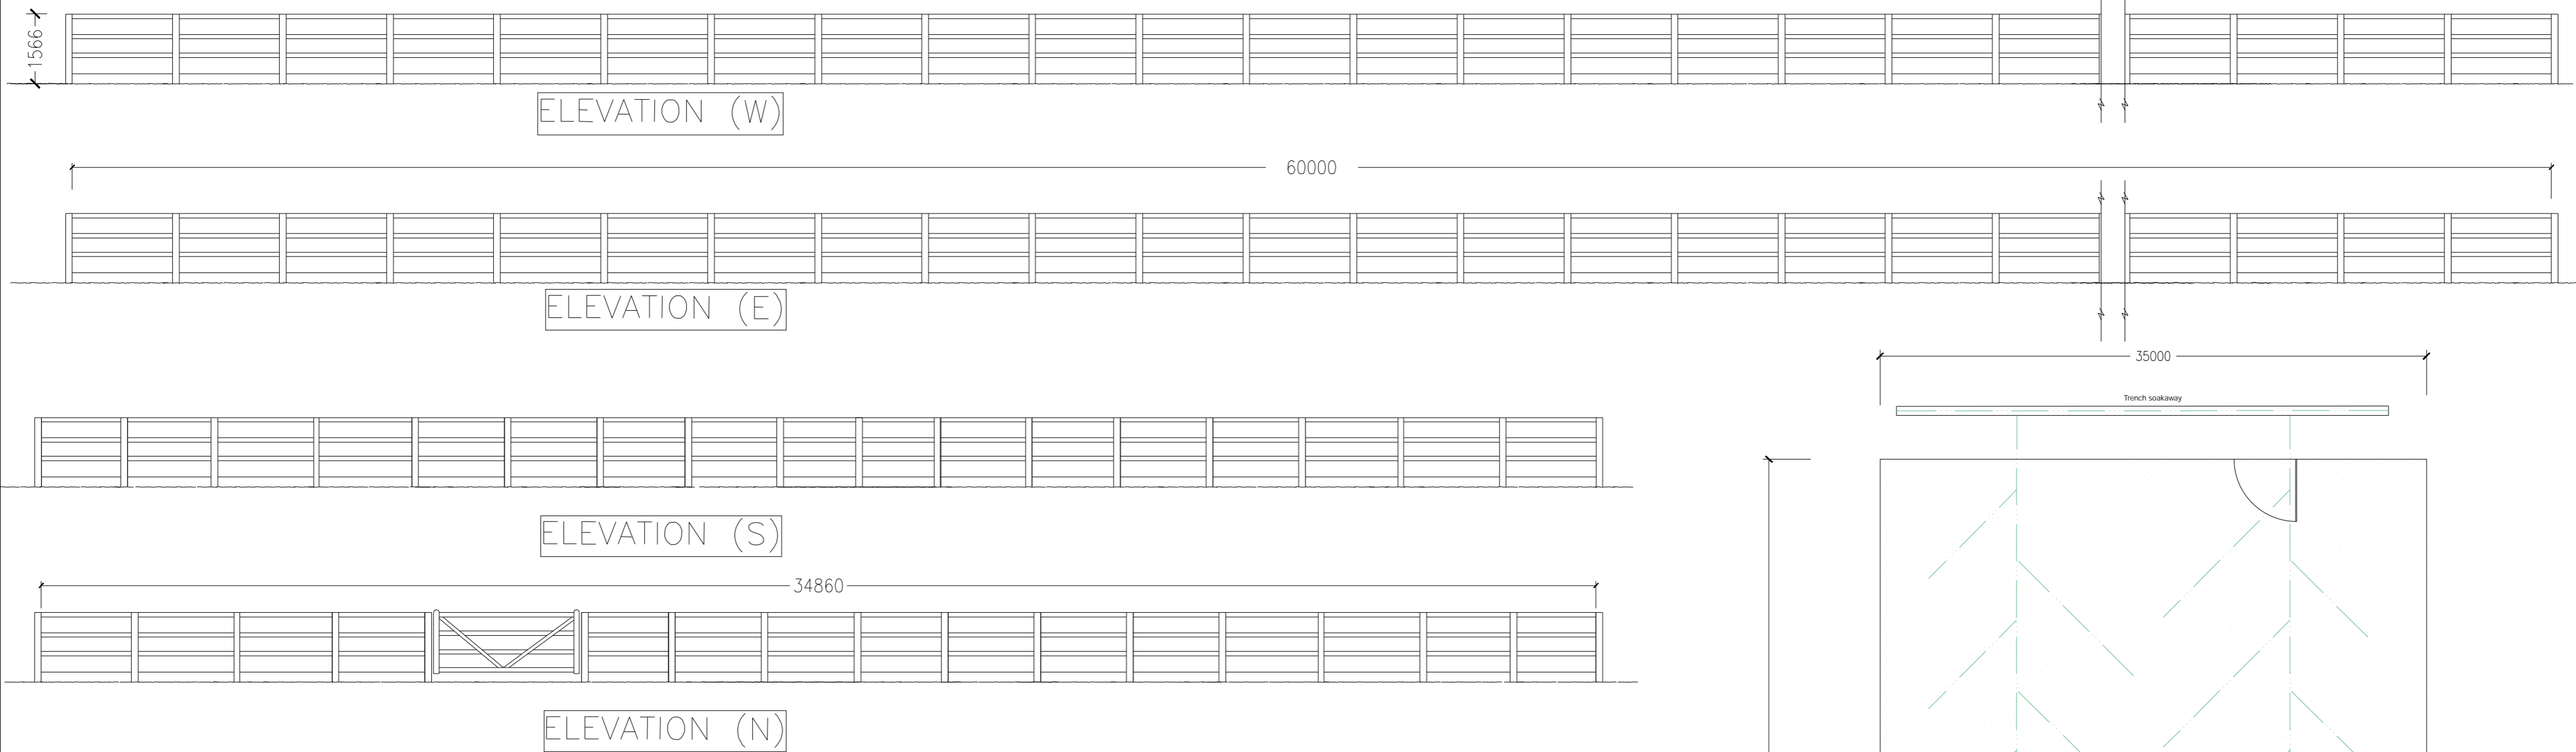

FENCING ELEVATIONS
1:100

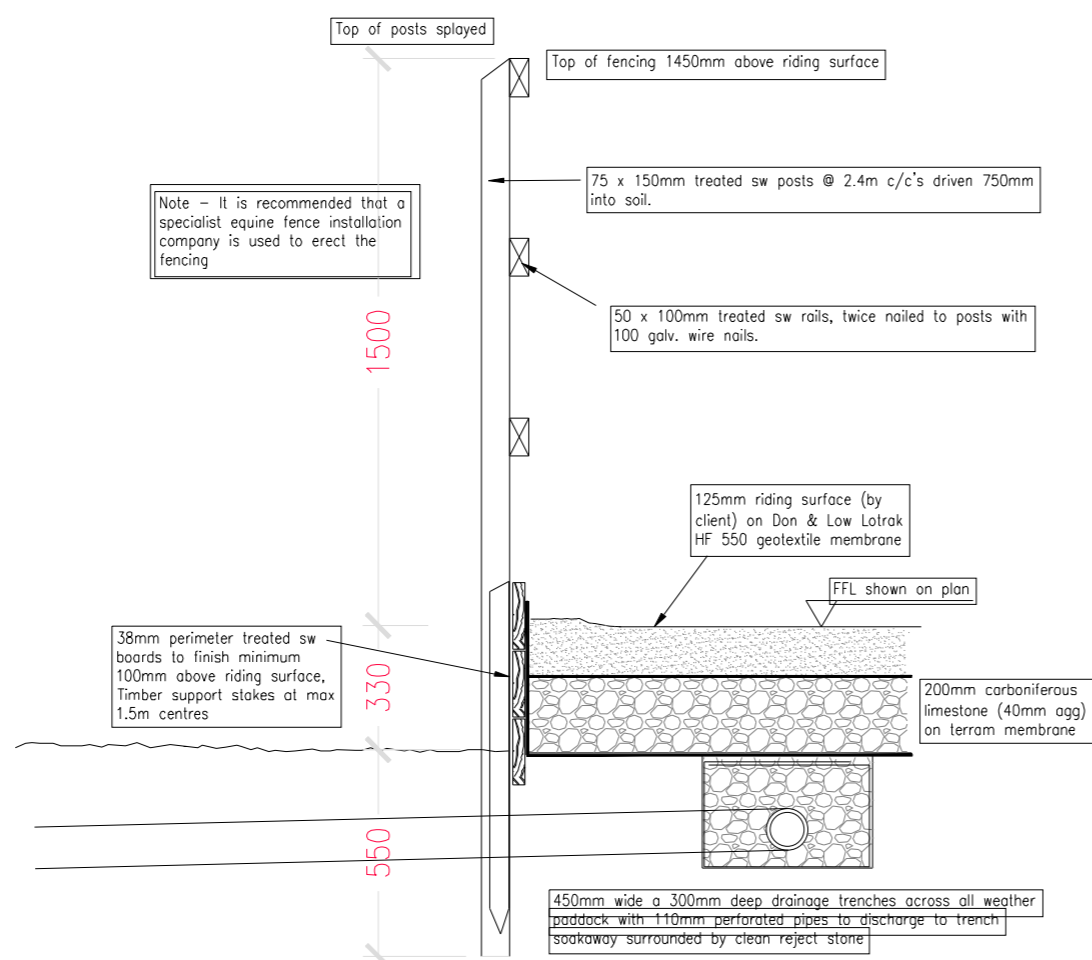

DETAIL of FENCING
1:20

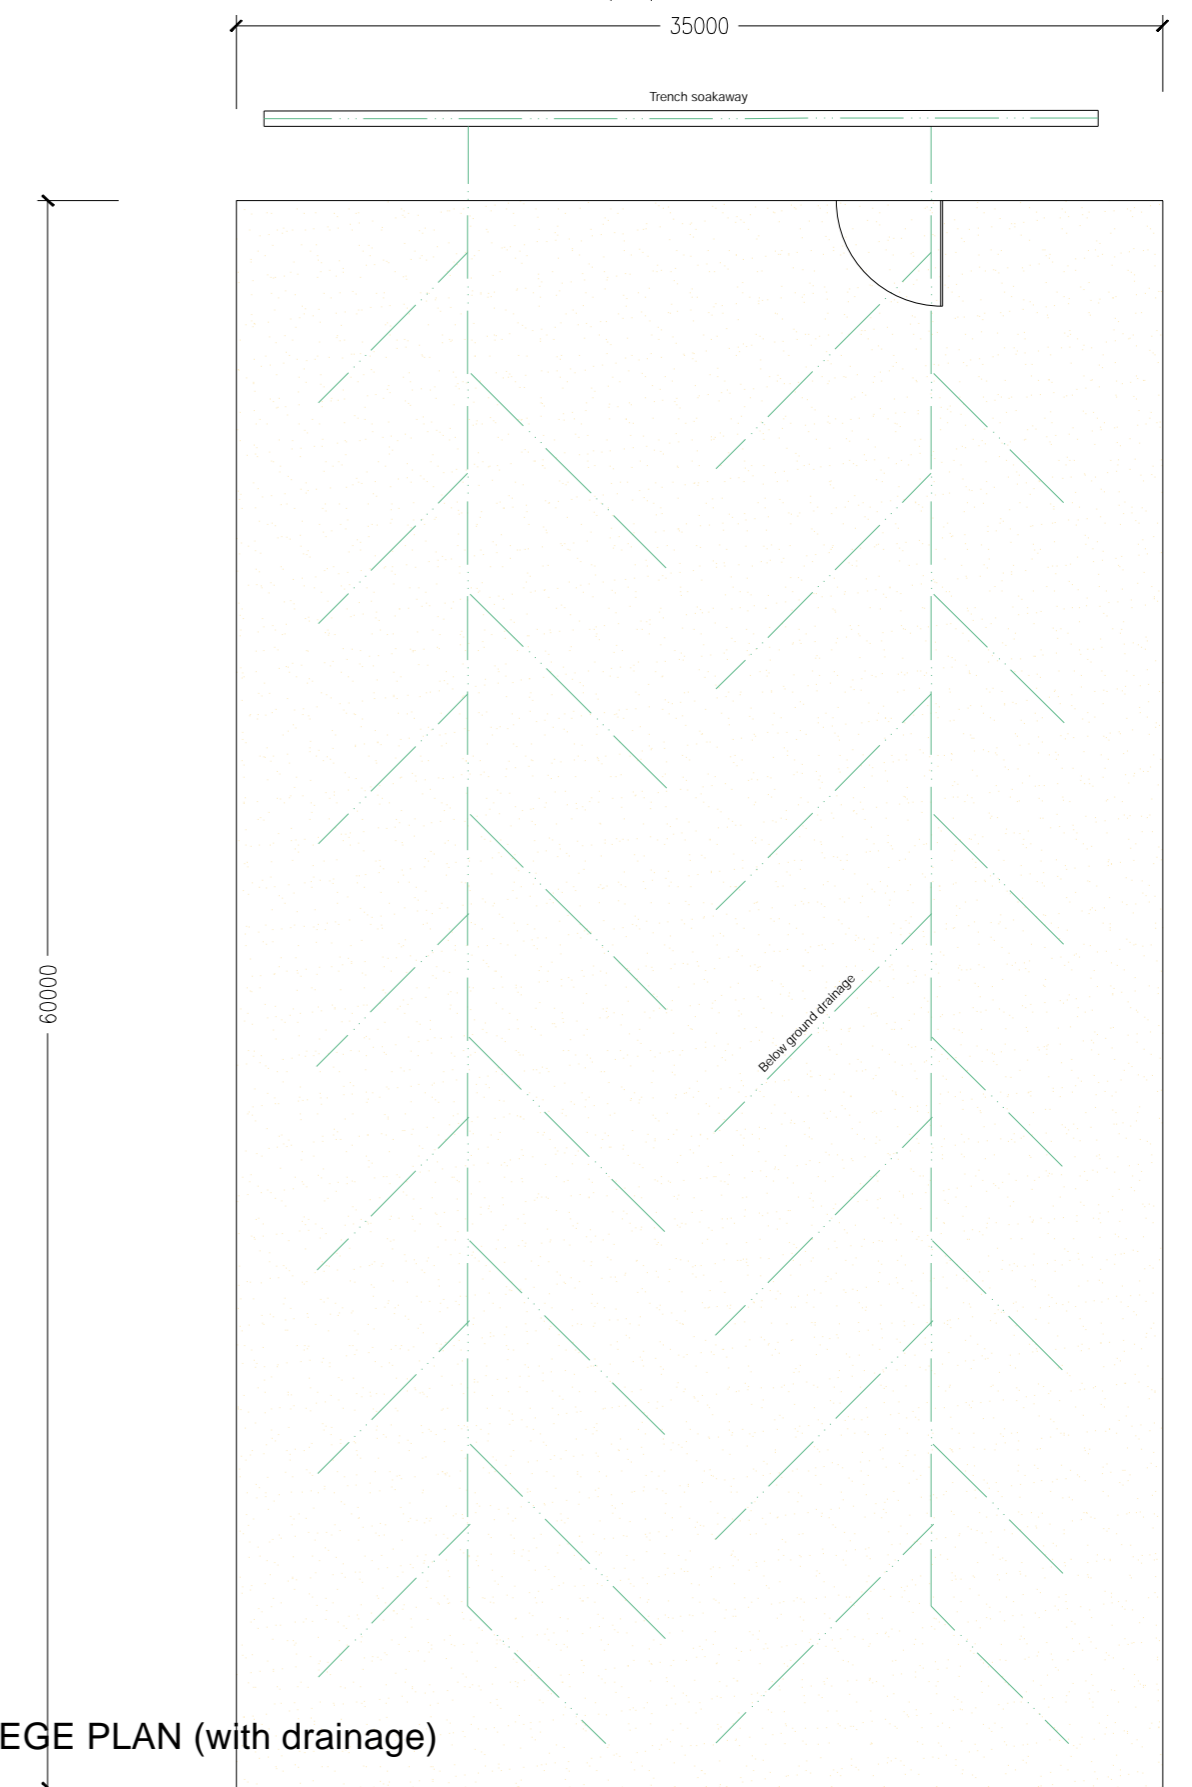

MANEGE PLAN (with drainage)
NTS

| | | | | | | | | | |
|---------|--|-------|----|---|----------|-------------|----|------|---|
| Client | [REDACTED] | | | KWA Architects Chartered Architects + Planning Consultants KWA Architects (Cambridge) Ltd. T: 01223 839992 Chalk Farm, High Street E: kwa@kwaarchitects.co.uk Babraham, Cambridge W: www.kwaarchitects.co.uk CB22 3AG | | | | | |
| Project | Waterford House Private Equestrian Facilities | | | | | | | | |
| Drawing | Manege Details | | | Project no. | 1443 | Drawing no. | 04 | Rev. | A |
| Date | 4/12/23 | Drawn | KW | Scale @ A2 | as shown | | | | |