
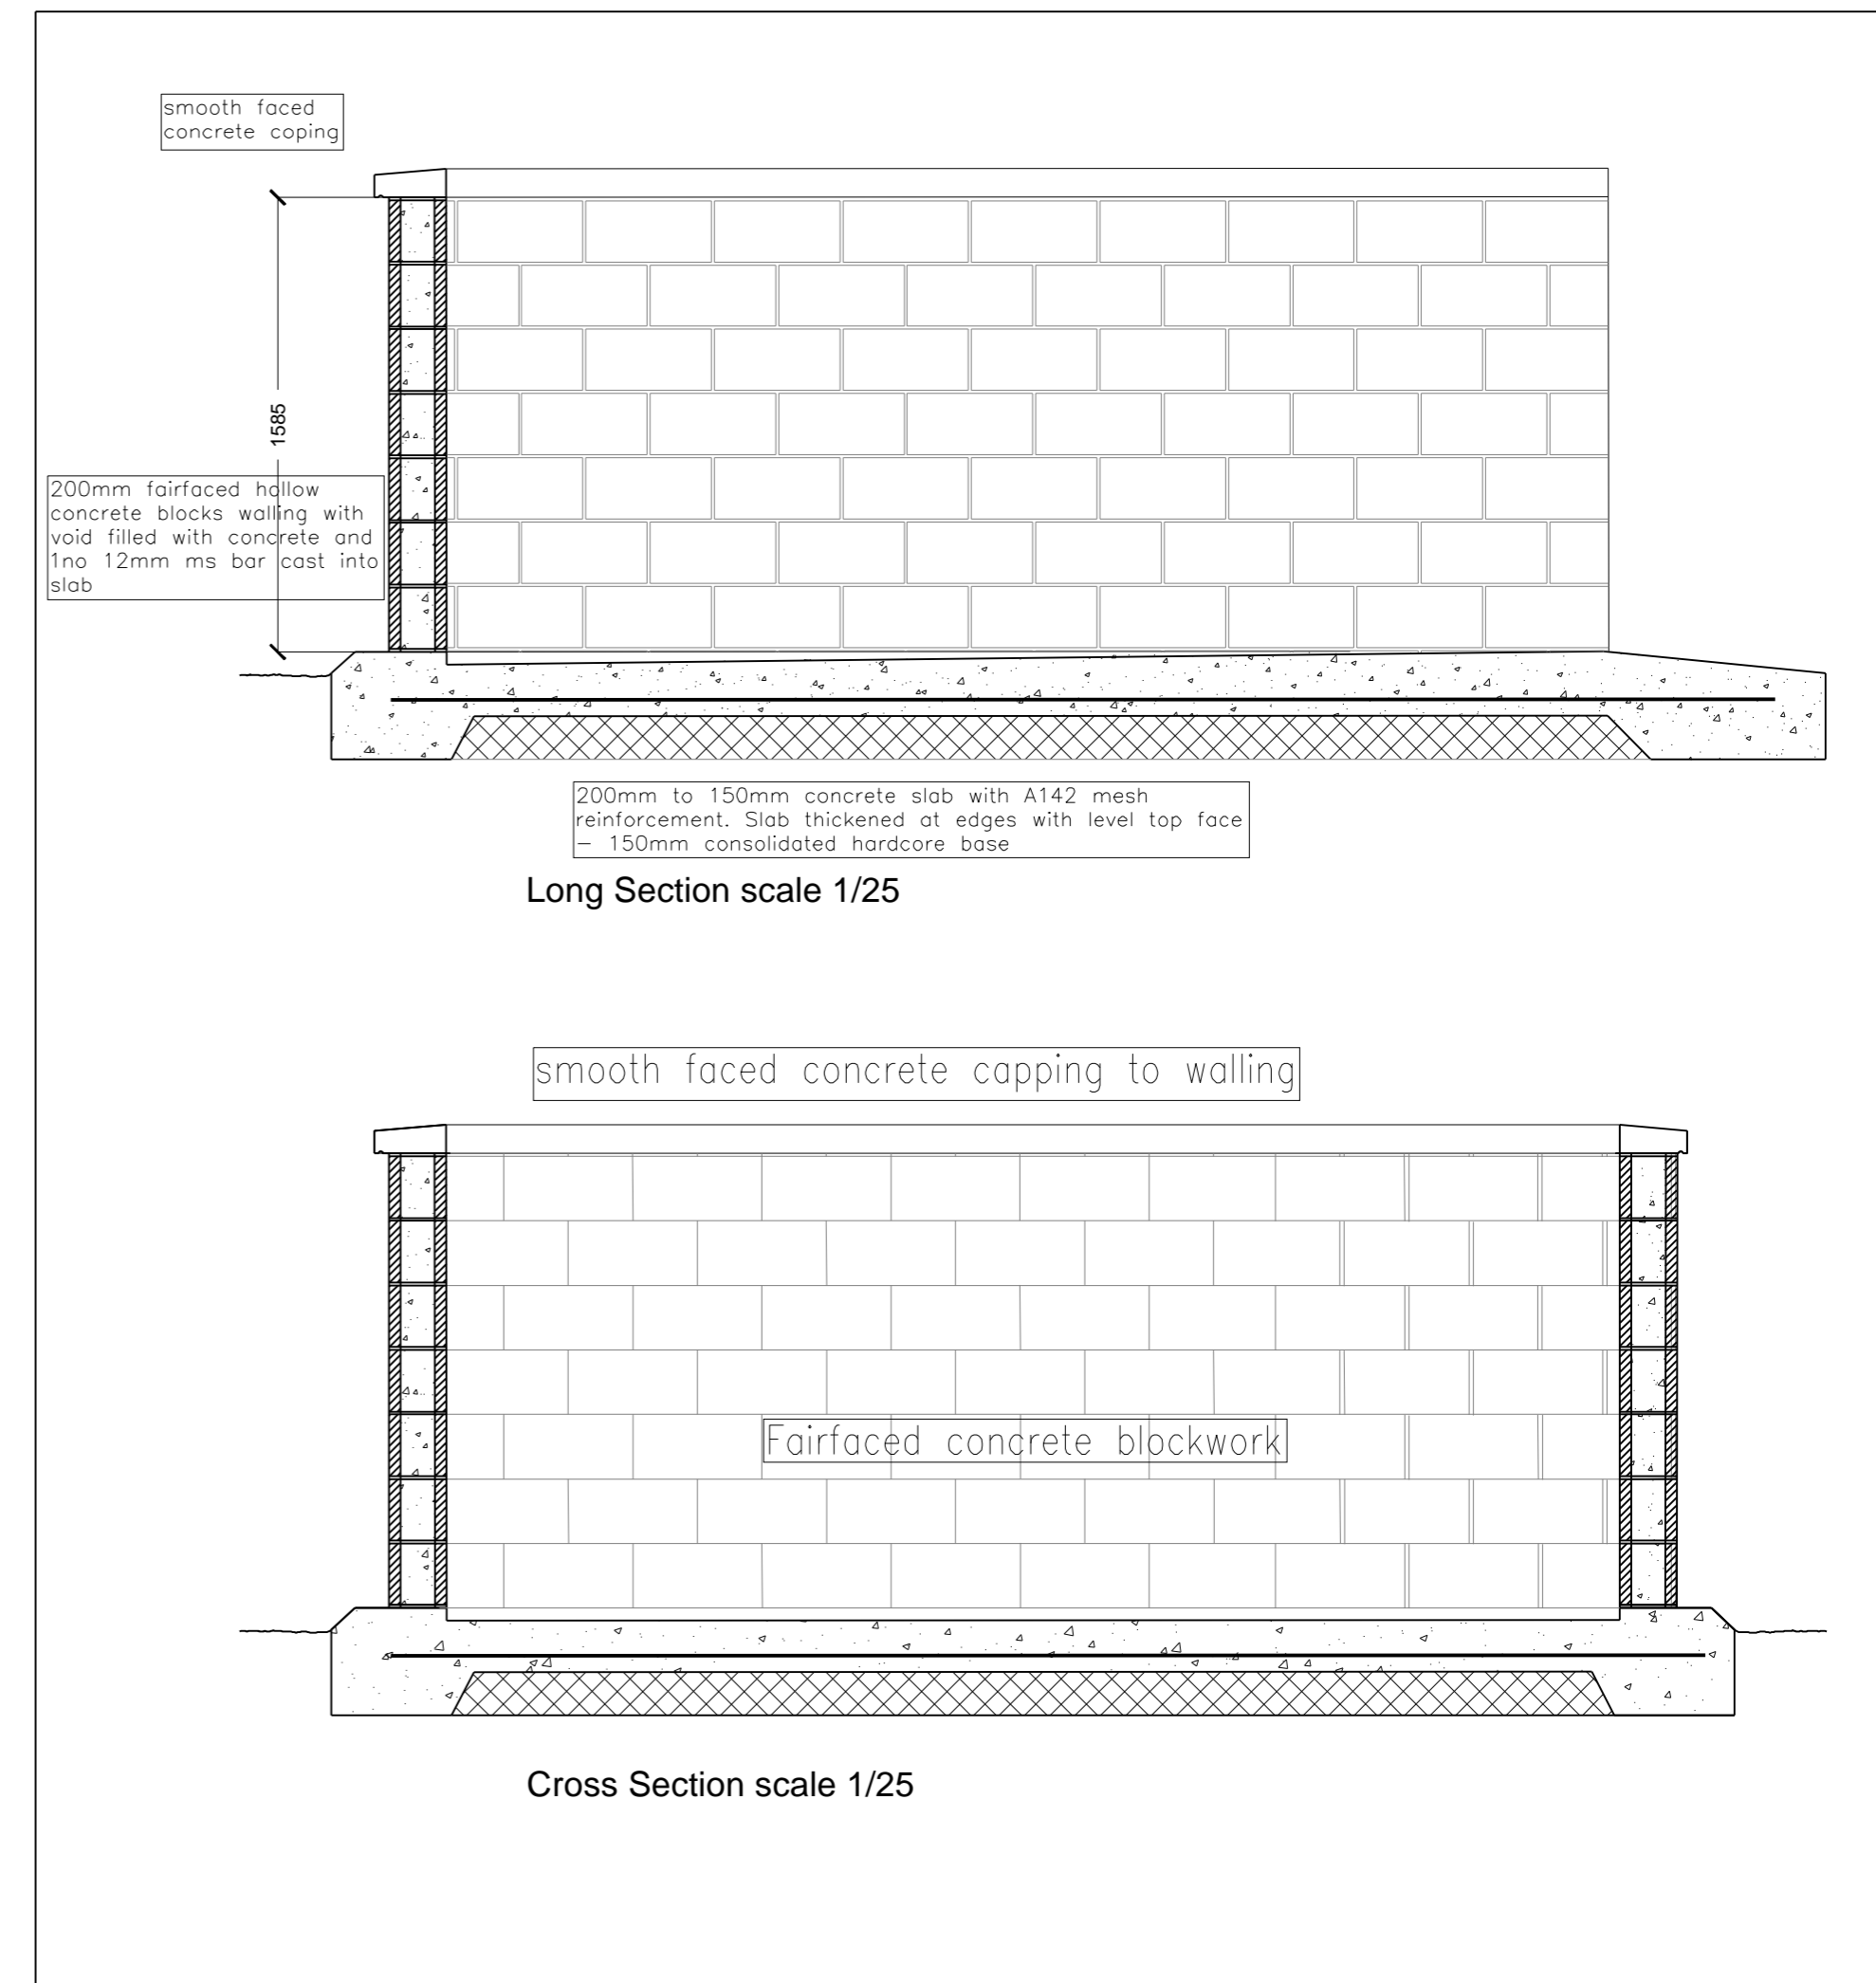


Rev	Date	By	Description
-			

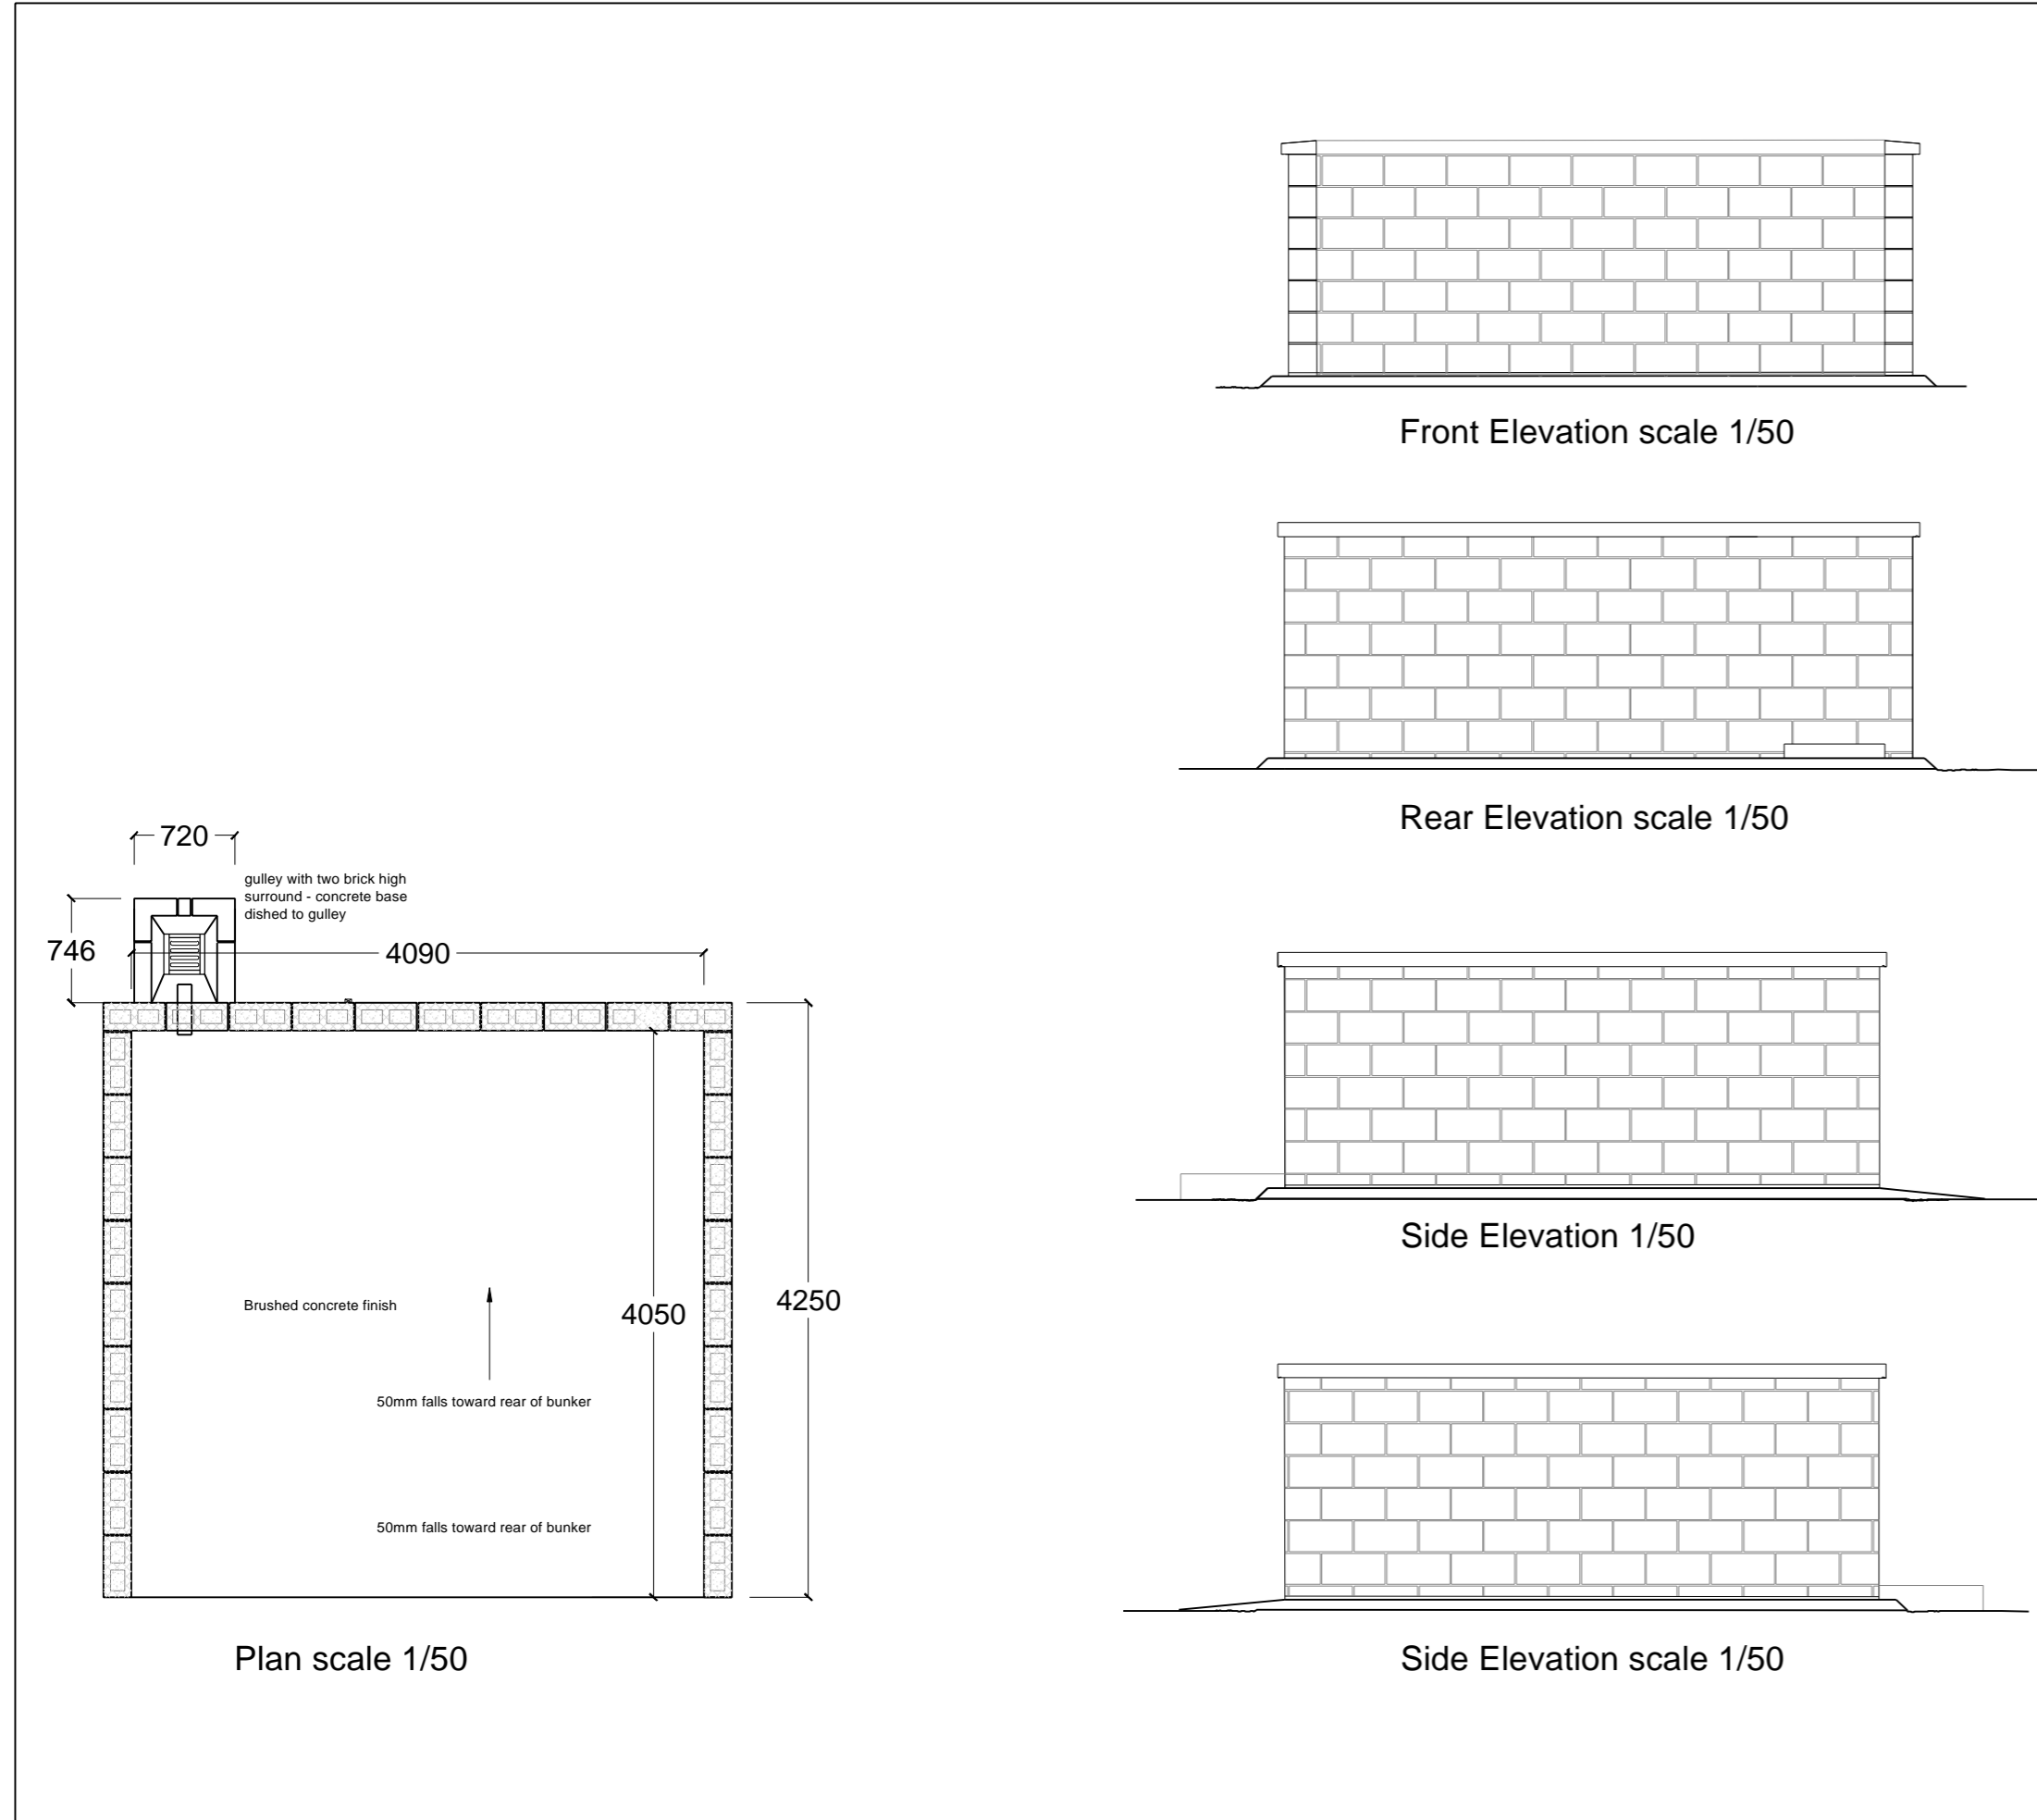

Client			[REDACTED]		
Project			Waterford House Private Equestrian Facilities		
Drawing			MUCK BUNKER DETAILS		
Date	Drawn	Scale @ A2	Project no.	Drawing no.	Rev.
4/12/23	KW	as shown	1443	05	

**KWA Architects**  
Chartered Architects + Planning Consultants

KWA Architects (Cambridge) Ltd.  
Chalk Farm, High Street  
Babraham, Cambridge  
CB22 3AG

T: 01223 839992  
E: kwa@kwaarchitects.co.uk  
W: www.kwaarchitects.co.uk