




Rev	Date	By	Description

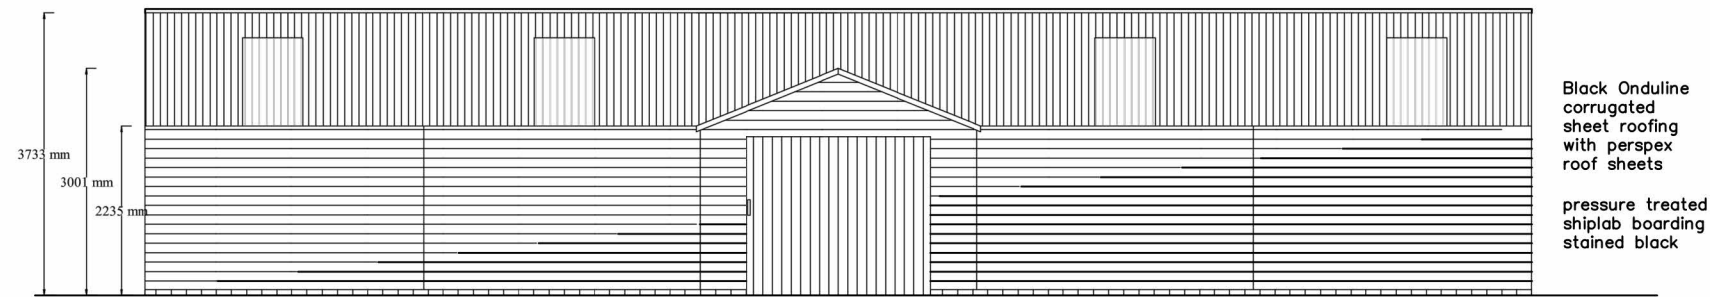


Elevation A

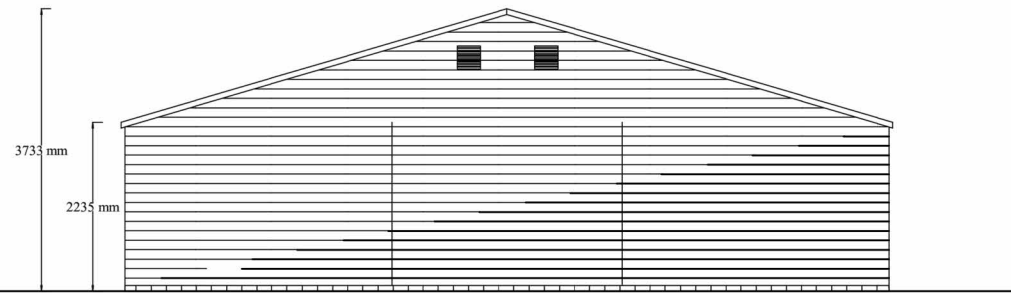


Elevation B

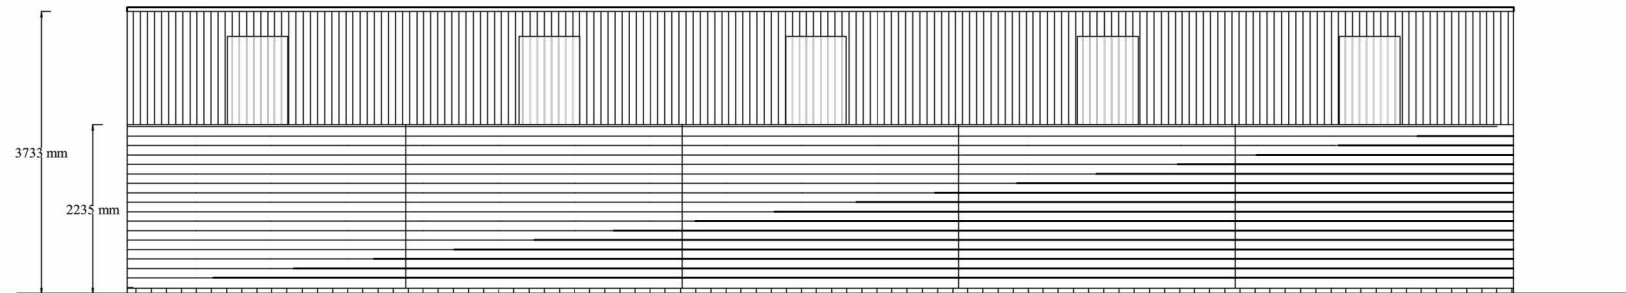

Elevation C

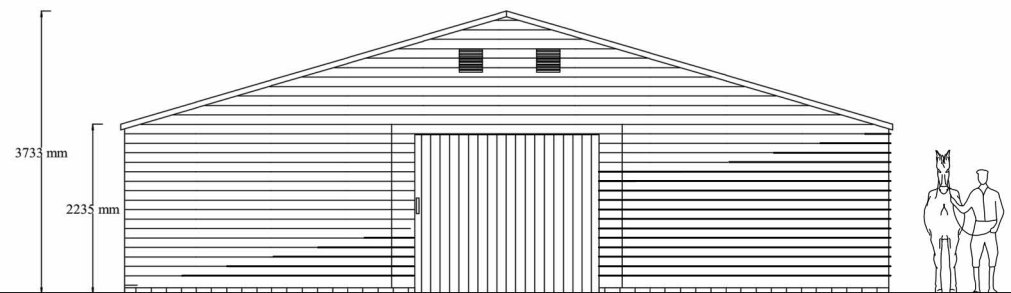

Elevation D

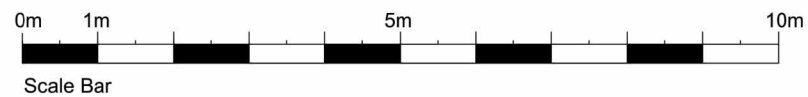

Client		 KWA Architects Chartered Architects + Planning Consultants KWA Architects (Cambridge) Ltd, Chalk Farm, High Street Babraham, Cambridge CB22 3AG T: 01223 839992 E: kwa@kwaarchitects.co.uk W: www.kwaarchitects.co.uk				
Project					Proposed Private Stables Waterford House	
Drawing					Barn Elevations	
Date	Drawn	Scale @ A3	Project no.	Drawing no.	Rev.	
DEC 2023	KW	1:100	1443	07	.	