


Proposed Ground Floor Plan - 1:100

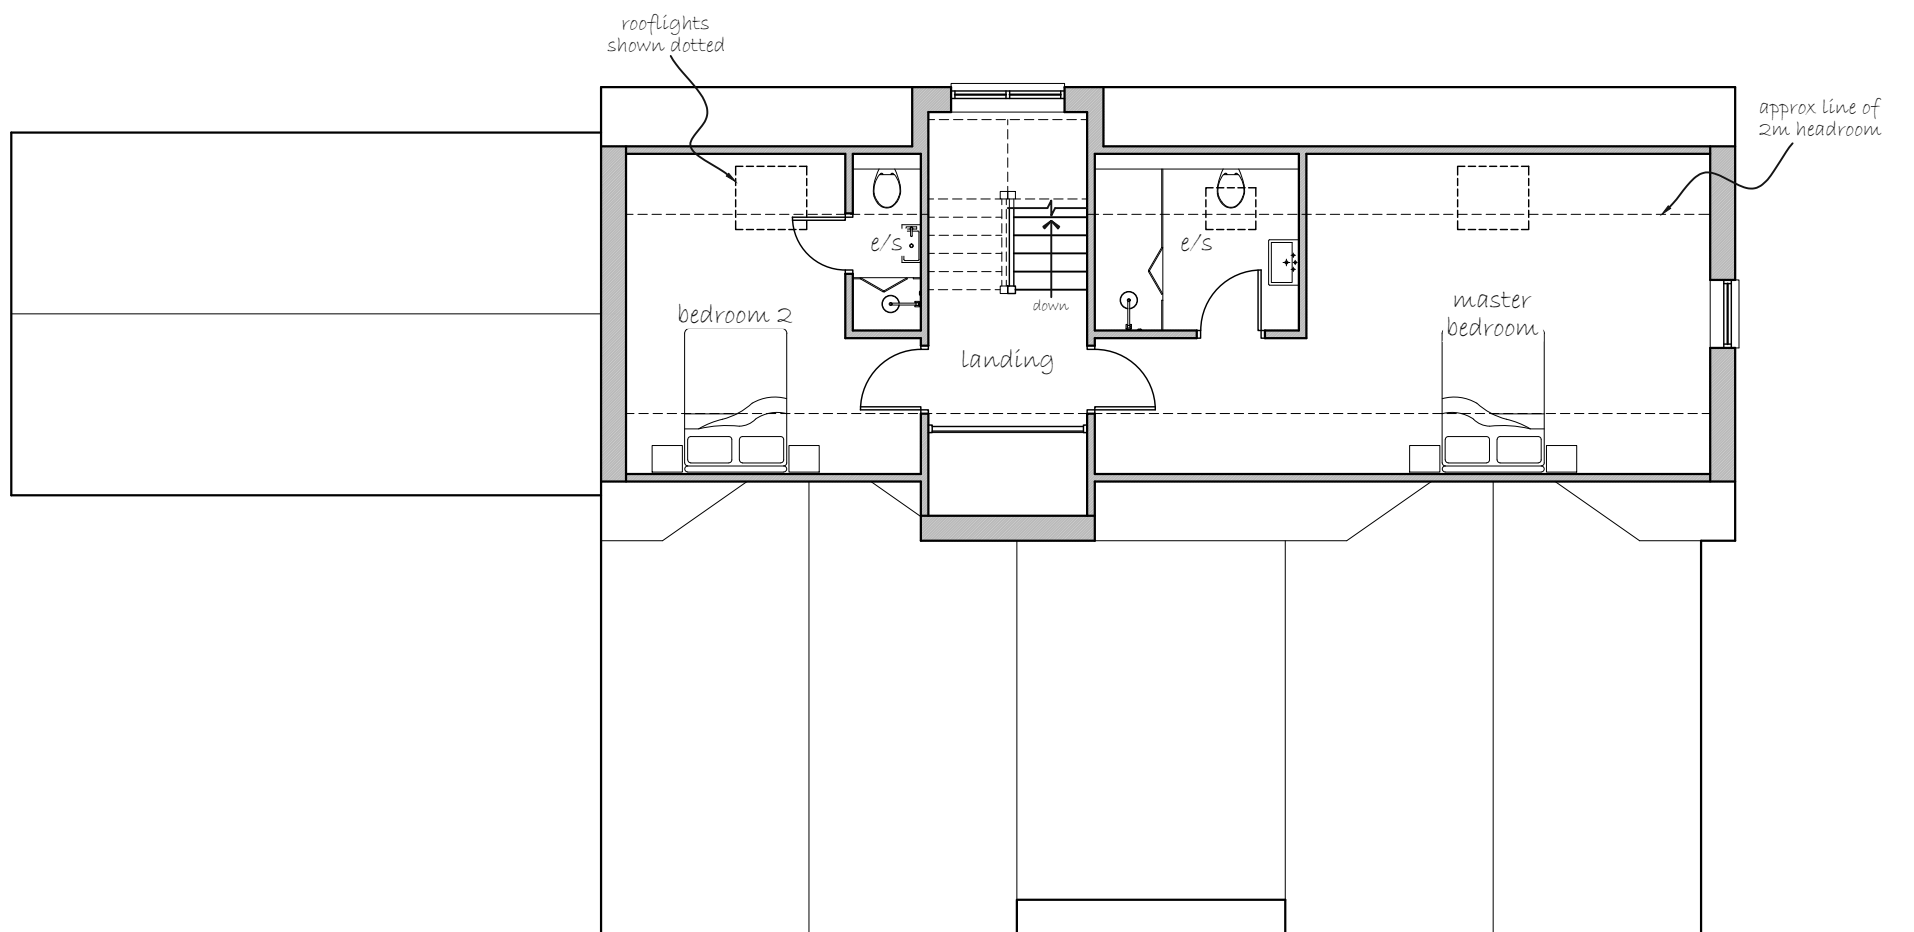

Proposed First Floor Plan - 1:100