



The contractor is responsible for checking dimensions, tolerances and references. Any discrepancy to be verified with the Architect before proceeding with the works. Where an item is covered by drawings to different scales the larger scale drawing is to be worked to.

Do not scale drawing. Figured dimensions to be worked to in all cases.  
 CDM REGULATIONS 2015. All current drawings and specifications for the project must be read in conjunction with the Designer's Hazard and Environment Assessment Record.  
 All intellectual property rights reserved.

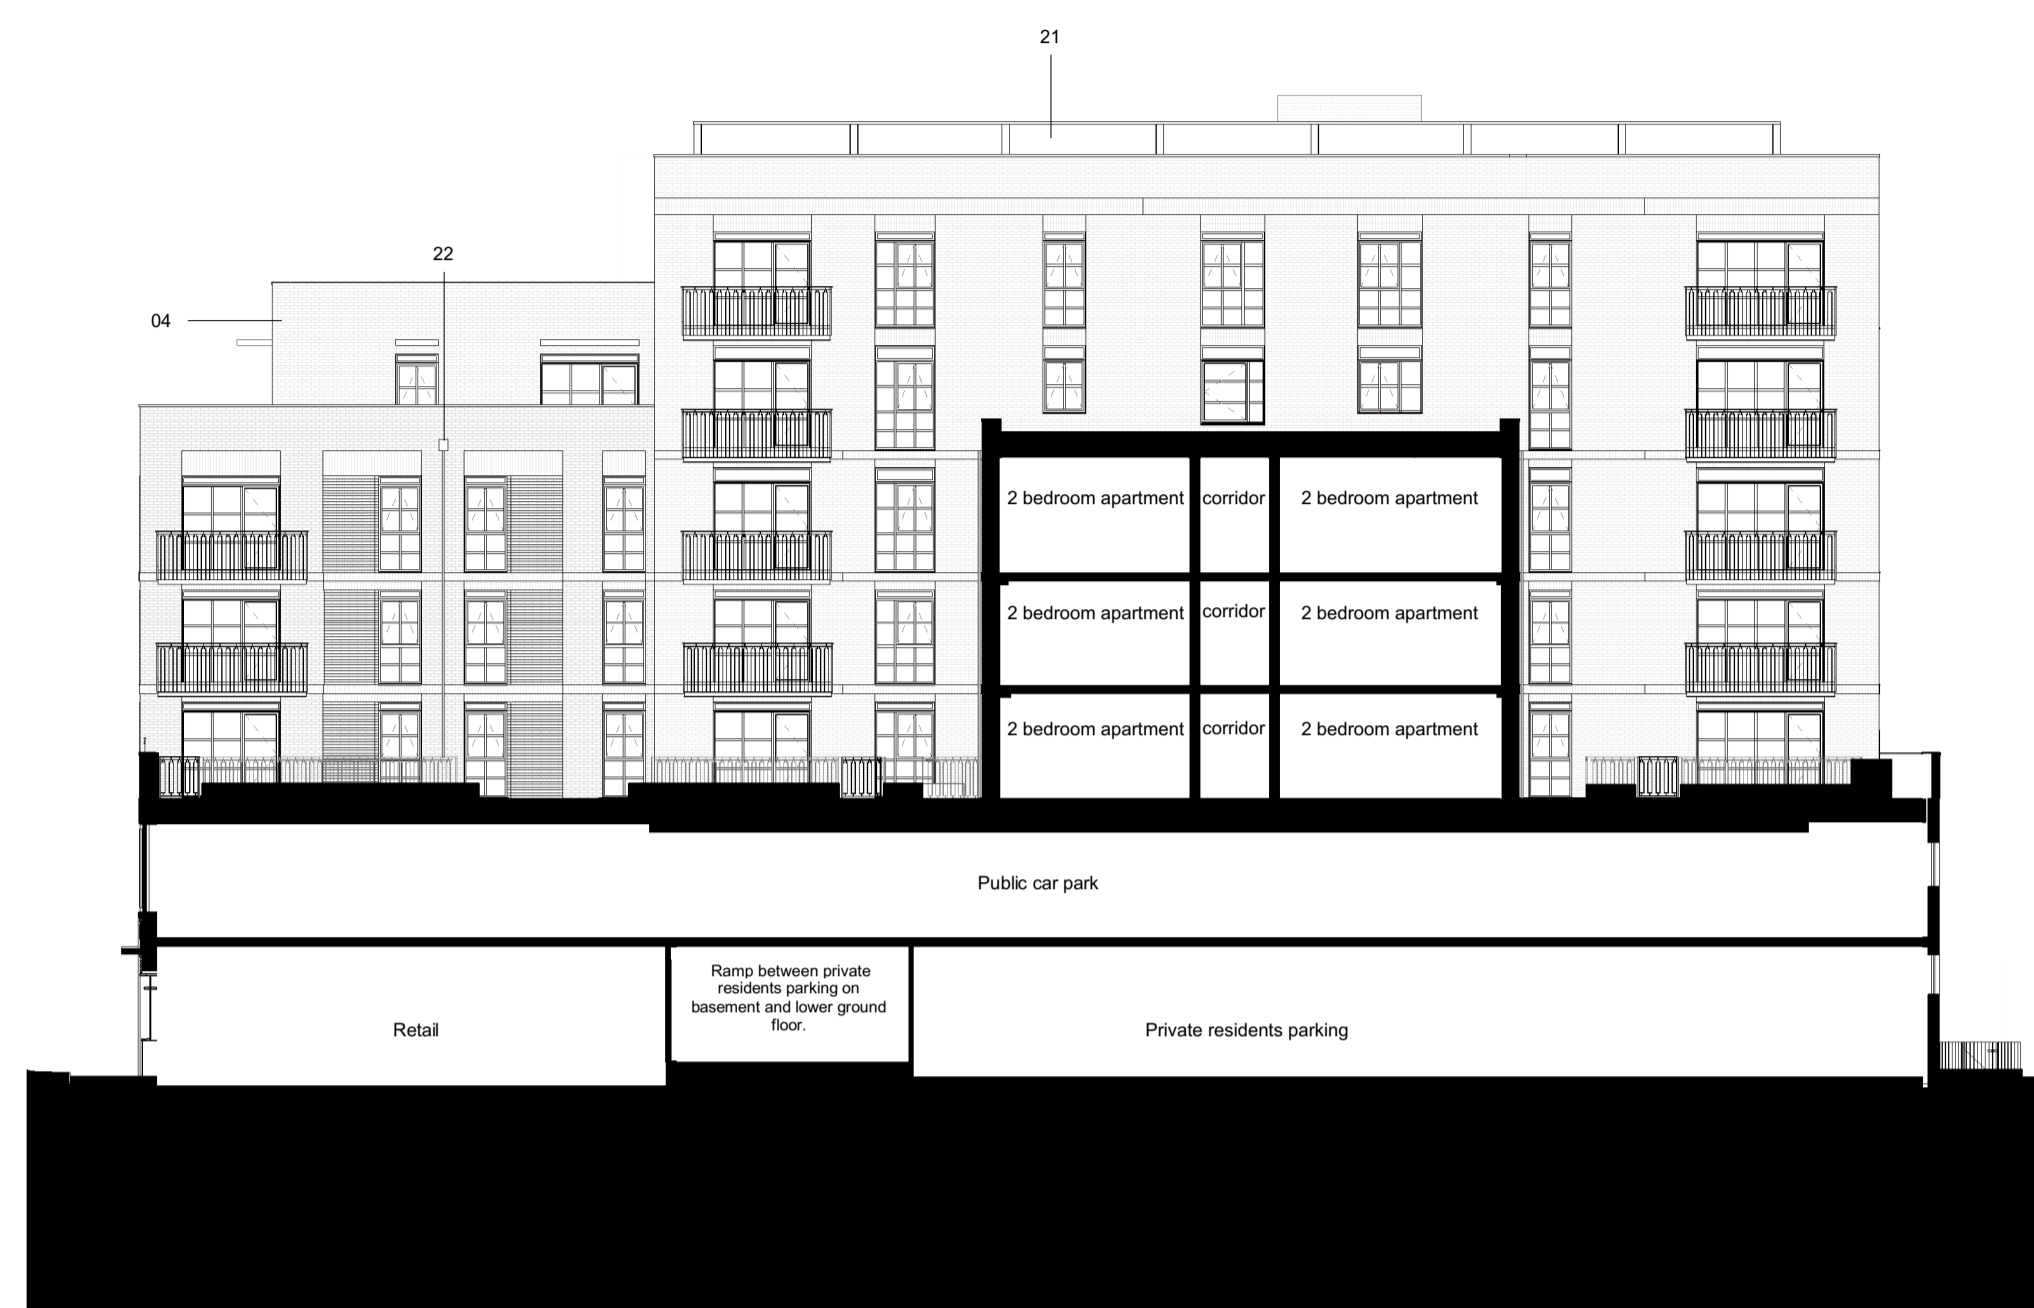

**01** Block B1 facing courtyard and terrace  
 1 : 200

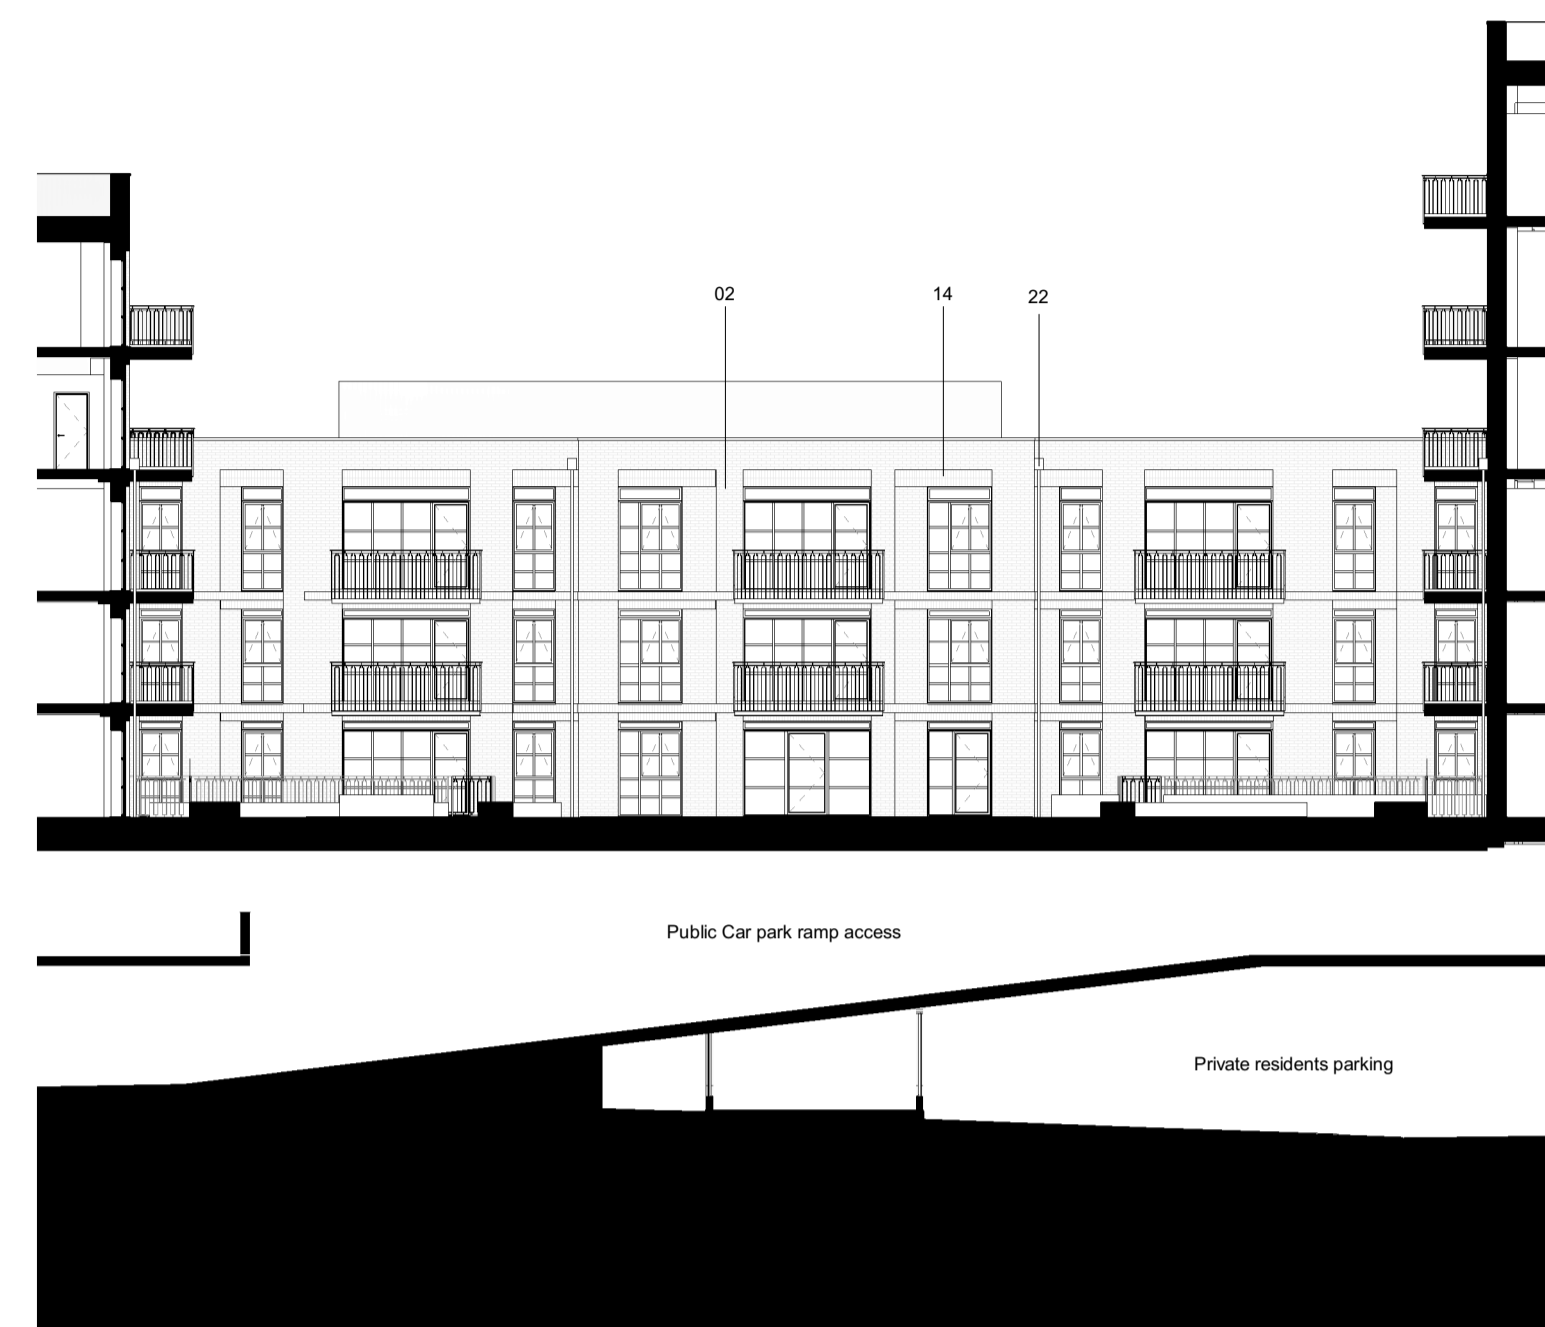


**02** Block B link facing courtyard  
 1 : 200



**03** Block B2 facing the courtyard  
 1 : 200



**04** Block B link facing communal terrace  
 1 : 200

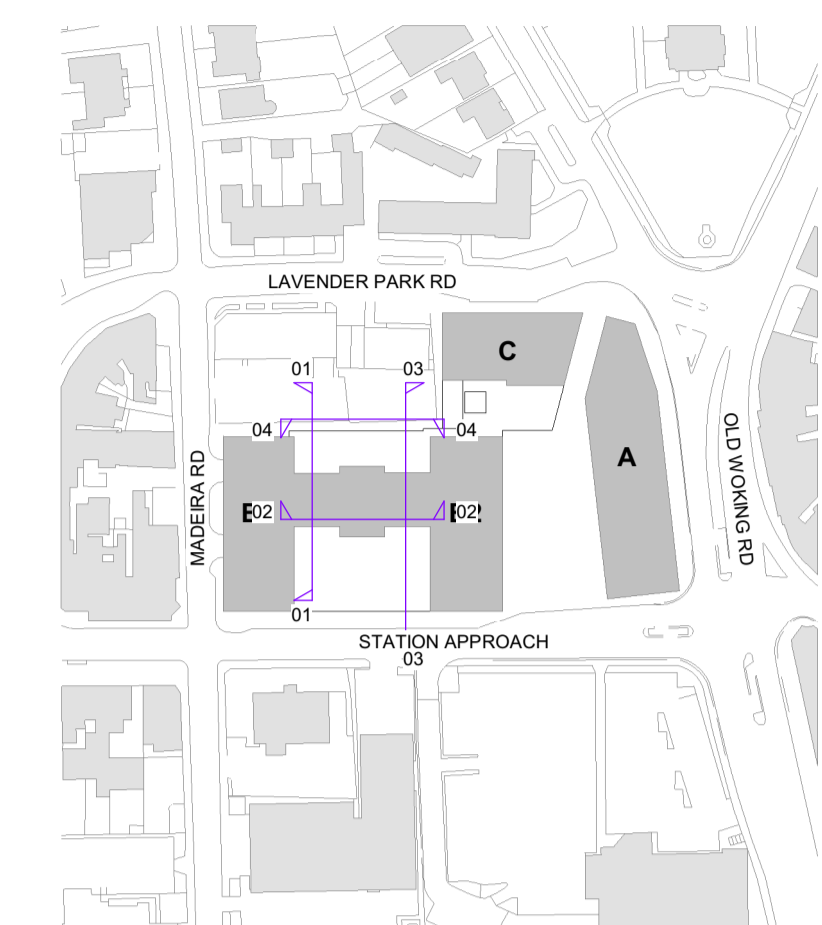

Site Location Key Plan  
 1 : 2000

0m 5m 10m 15m  
 Scale 1:200

**Key**

— Planning Boundary

**Material Key**

- 01 Red facing brickwork
- 02 Buff facing brickwork
- 03 Black facing brickwork
- 04 Multi-black facing brickwork with diaper pattern
- 05 Red & buff facing brickwork
- 06 Dark bronze PPC coated metal
- 07 Composite aluminium window frame; colour - black
- 08 PPC metal railing; colour - black
- 09 PPC metal & glass railing; colour - black
- 10 PPC metal fretwork with perforated pattern
- 11 PPC metal canopy
- 12 Reconstituted stone surround
- 13 Brick soldier course detail
- 14 Double soldier course detail
- 15 Triple soldier course detail
- 16 Plinth course detail - brick
- 17 Vertical brick recess
- 18 Recessed brick panel
- 19 Brick corbelling
- 20 PPC metal parapet wall capping; colour black
- 21 Plant Screening
- 22 Rain Water Pipes - Aluminium PPC colour black RAL 9005
- 23 Canopy PPC colour black RAL 9005

Rev	Date	Description	Dwn	Ckd
D	13-02-24	Issued for NMA	TC	JUB
C	02-11-23	Planning Updates for Section 278	OC	TC
B	11-03-22	PLANNING UPDATE: amended balconies, facade & sky bar	FG	CJP
A	11-01-21	PLANNING	CJP	SA
	16-12-20	First Issue	CJP	AMN

**West Byfleet - Station Road**

Block B Elevations (2 of 2)

WBF. -2045 REV D

PLANNING

Drawn SB Checked CJP Date 16 DEC 2020 Scale @ A1 As indicated