
Proposed LHS Elevation



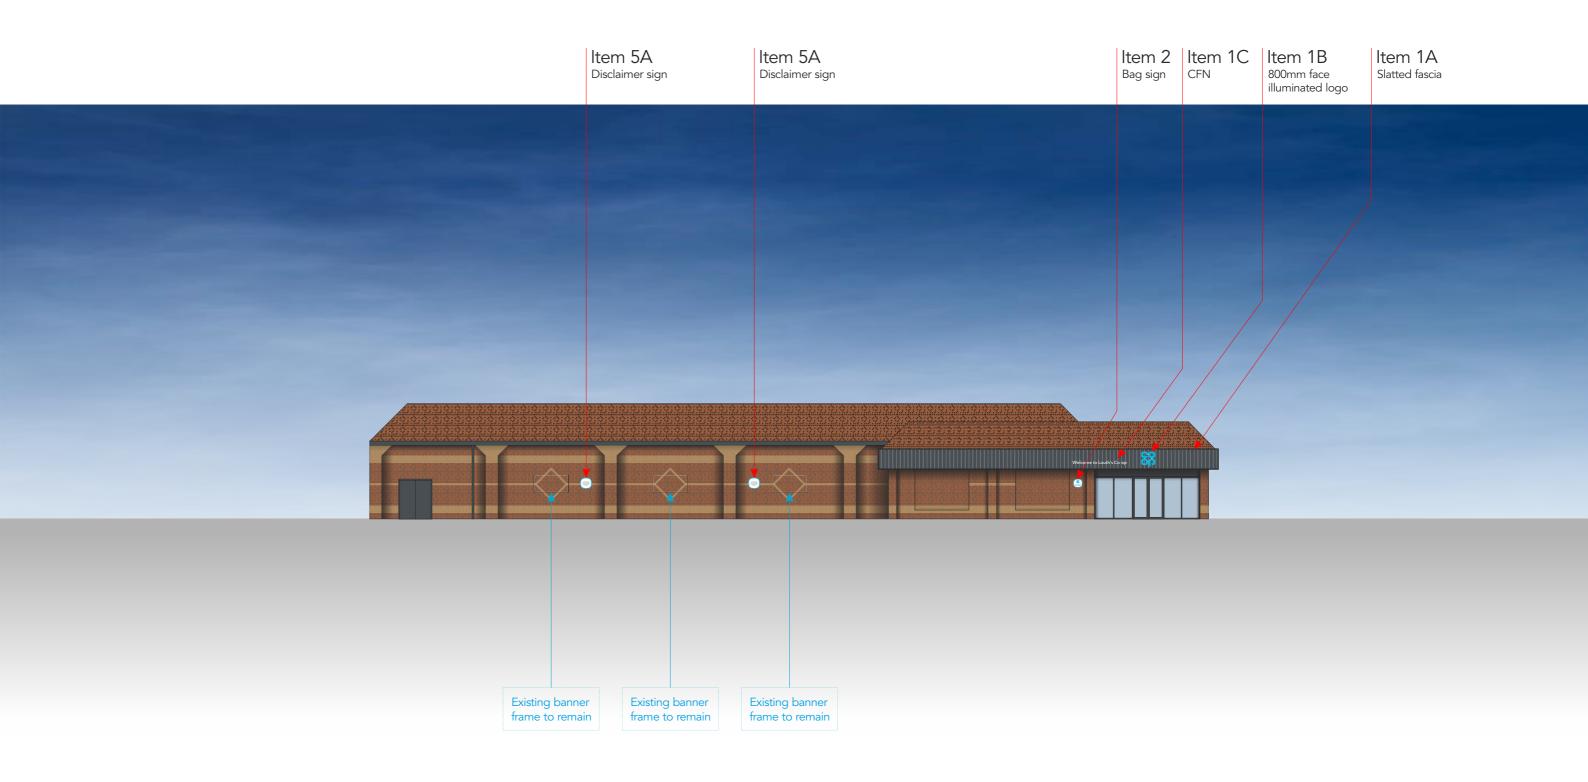



Client: Co-op

Address: Northgate, Louth LN11 0LT

Drg: G_80399

Rev: I

Drg by: PT

Date: 23.02.24