

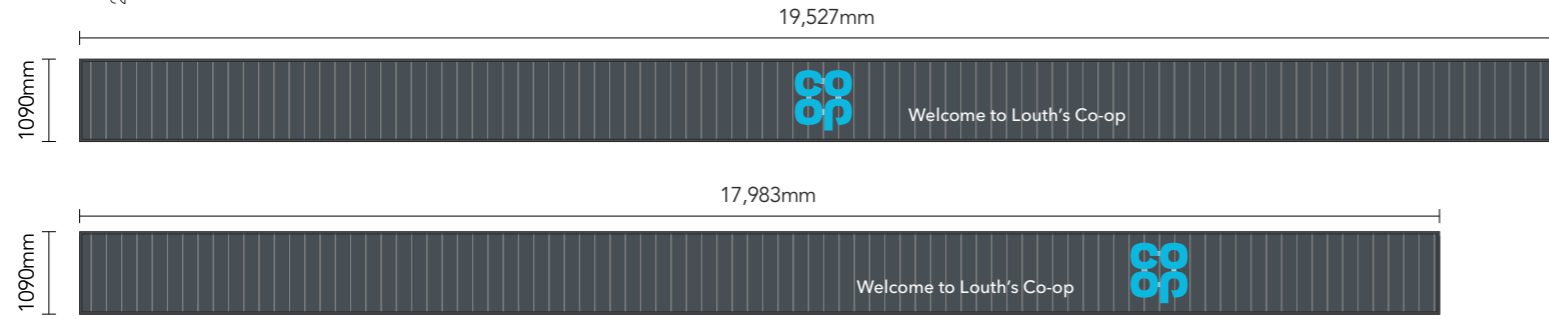


Scale 1:100@A3

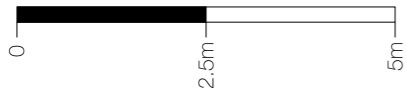

Fascia below constructed from folded Aluminium panels finished grey

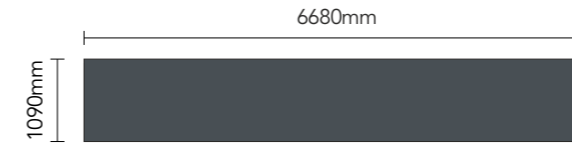

Fascia below constructed from folded Aluminium panels finished grey



Item 1A, 1B, 1C


Specification

Item 1A - scale 1:50 @ A3


Fascia constructed from individual Aluminium extrusions. Perimeter support extrusion fixed to the building substrate with suitable fixings, Aluminium vertical slats mounted and fixed to the support extrusion and trimmed around the perimeter with a chaffered trim. Slat and trim to be dark grey wood effect.

Side Fascia constructed from folded Aluminium panels finished grey

Height from FFL to underside of sign being: 2870mm

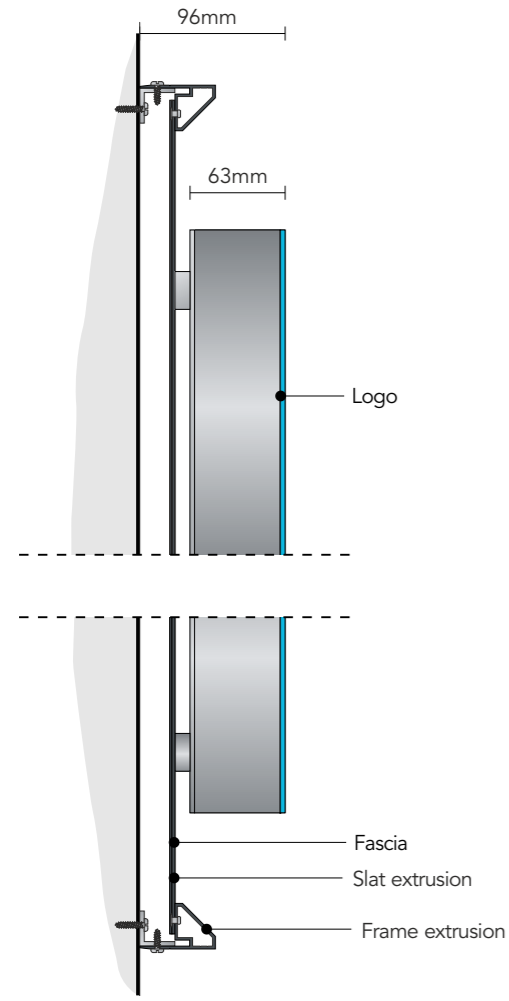



Section through Co-op
scale 1:5 @ A3

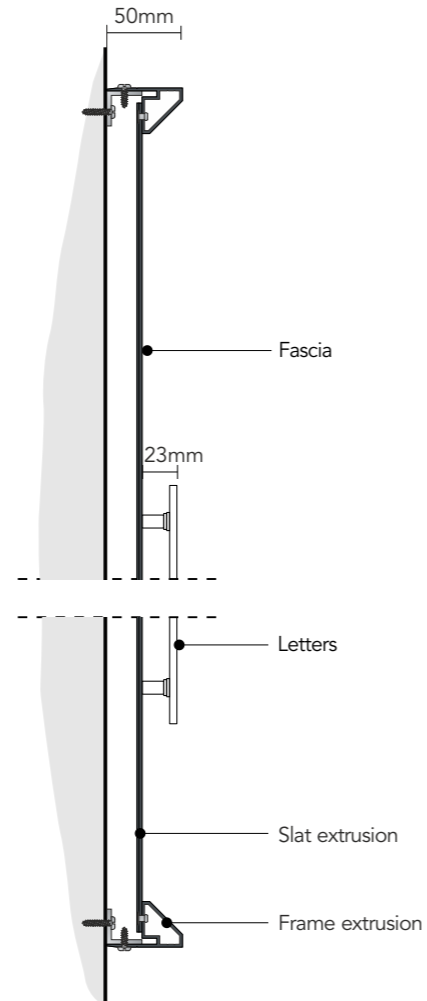

Section through letters
scale 1:5 @ A3

NON ILLUMINATED

Scale 1:10@A3

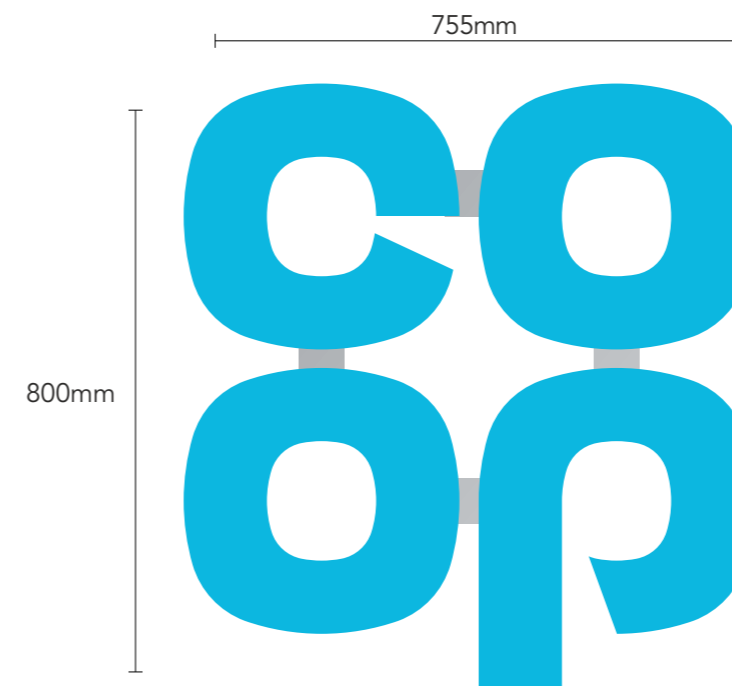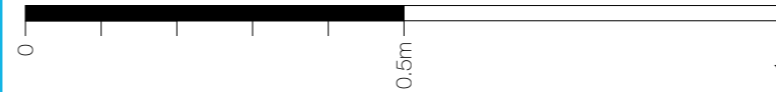

Item 1B - scale 1:10 @ A3

3no Single sided built up logo. Individual built-up letters to be mounted to aluminium mounting plate. Logo to be screw fixed through fascia and into building.

Logo to have blue acrylic faces with aluminium returns. Mounting plate and returns to be finished RAL 9006 Silver (60% Gloss)


Letters internally illuminated by white LEDs, giving face illumination.

Illumination level: 300cdm/2

Height from FFL to underside of sign being: 2700mm

All illuminated signs to have 5 amp switched fused spur behind sign location

Scale 1:20@A3

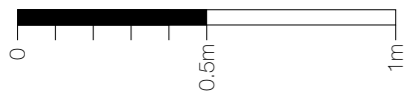

Store fascia name to be confirmed



Item 1C - scale 1:20 @ A3

1no sets of 234mm text to match 800mm logo, from 5mm thick white Perspex 069 acrylic. Letters fitted to substrate with locator snap fixings. Non illuminated.

Height from FFL to underside of panel being: 3340mm