


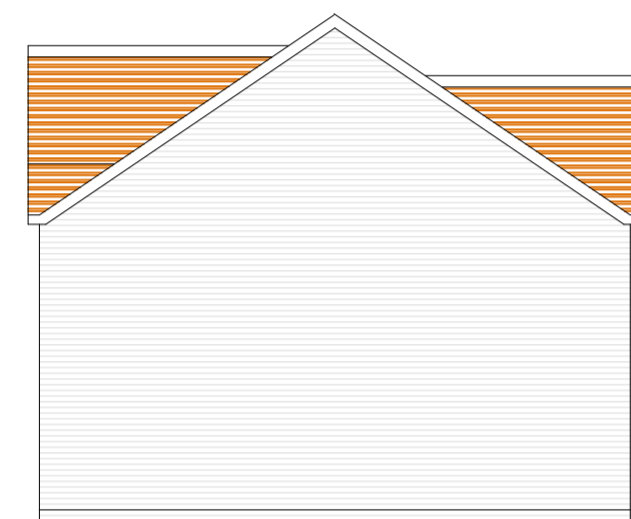


Proposed elevation One - 1:100



Proposed elevation Two - 1:100



Proposed elevation Three - 1:100

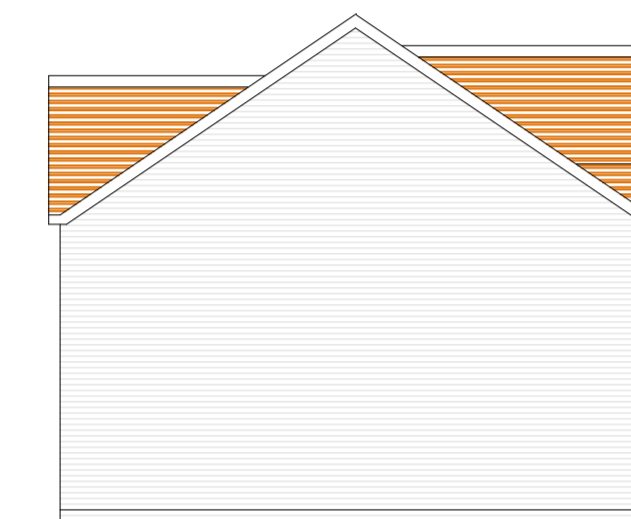

Proposed elevation Four - 1:100

WIP
S0 - Work in Progress*
DRAWN
S1 - For co-ordination**
S2 - For information
S3 - For external review and comment
S4 - For construction approval
* For internal pre-issue usage only
** For master file usage only

DOCUMENTATION (Non-Contractual)
D1 - For costing
D2 - For tender
D3 - For contractor design
D4 - For manufacturer procurement

DOCUMENTATION - SIGN-OFF
A - For construction
B - For construction, with comments
C - Comprehensive revisions needed
PUBLISHED DOCUMENTATION (Contractual)
R1, R2, R3 - Approved & accepted in design
R4, R5, R6 - Partially signed off, with minor comments from the Client.
All minor comments should be indicated by the insertion of a cloud and a statement of 'in abeyance' until the comment is resolved, then resubmitted for full authorization.
ARCHIVE
AB - As Built
FC - Final Construction

SCALE 1:100
DRAWN Jules
CHECKED APPROVED
PROJECT CODE F.002.DA
DATE February 2024

PROJECT TITLE
Self Build Scheme - Woodlands, Tytherington
DRAWING TITLE
Proposed Dwelling House
Proposed Block Elevations

PHASE
PLANNING
DRAWING NUMBER
PROJECT ORIGIN VOLUME/SYSTEM LEVEL/LOCATION TYPE ROLE
WDL21-SGC XX -XX - DR - A
DWG No
00105

SUITABILITY
S0
REVISION
P01



PROPERTY SERVICES
BUILDING DESIGN AND PROJECT MANAGEMENT
SOUTH GLOUCESTERSHIRE COUNCIL
THE COUNCIL OFFICES,
BADMINTON ROAD, YATE,
SOUTH GLOUCESTERSHIRE BS37 5AF
TEL: 01454 868686

PROPERTY NAME & ADDRESS
Land at Woodlands Road - Plot 05
Tytherington
Wotton Under edge
South Gloucestershire
BS12 8UJ