


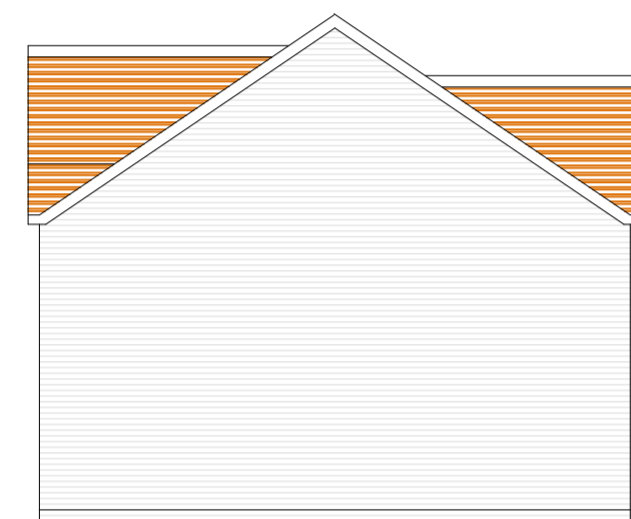


Proposed elevation One - 1:100



Proposed elevation Two - 1:100



Proposed elevation Three - 1:100

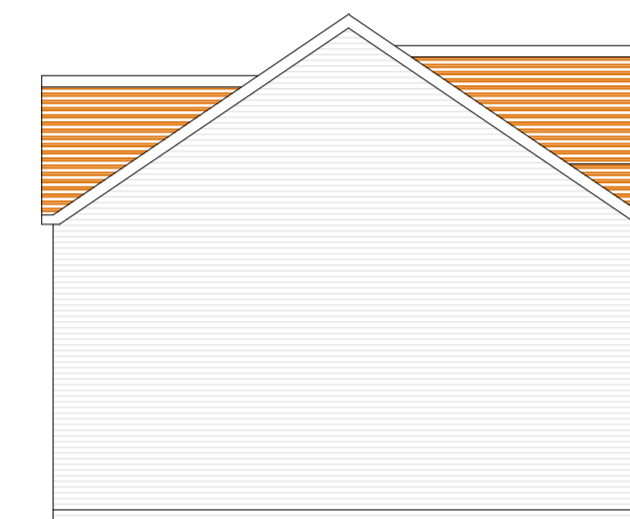

Proposed elevation Four - 1:100



PROPERTY SERVICES
BUILDING DESIGN AND PROJECT MANAGEMENT
 SOUTH GLOUCESTERSHIRE COUNCIL
 THE COUNCIL OFFICES,
 BADMINTON ROAD, YATE,
 SOUTH GLOUCESTERSHIRE BS37 5AF
 TEL: 01454 868686

PROPERTY NAME & ADDRESS
 Land at Woodlands Road - Plot 06
 Tytherington
 Wotton Under edge
 South Gloucestershire
 BS12 8UJ

WIP
 S0 - Work in Progress*
DRAWN
 S1 - For co-ordination**
 S2 - For information
 S3 - For external review and comment
 S4 - For construction approval
 * - For internal pre-issue usage only
 ** - For master file usage only
DOCUMENTATION (Non-contractual)
 D1 - For costing
 D2 - For tender
 D3 - For contractor design
 D4 - For manufacturer procurement

DOCUMENTATION - SIGN-OFF
 A - For construction
 B - For construction, with comments
 C - Comprehensive revisions needed
PUBLISHED DOCUMENTATION (Contractual)
 R1, R2, R3 - Approved & accepted for issue
 R4, R5, R6 - Partially signed off, with minor comments from the Client
 All minor comments should be indicated by the insertion of a cloud and a statement of 'in abeyance' until the comment is resolved, then resubmitted for full authorisation.
ARCHIVE
 AB - As Built
 FC - Final Construction

SCALE 1:100
 DRAWN Jules
 CHECKED APPROVED
 PROJECT CODE F.002.DA
 DATE February 2024

PROJECT TITLE
 Self Build Scheme - Woodlands, Tytherington
 DRAWING TITLE
 Proposed Dwelling House
 Proposed Block Elevations

PHASE
 PLANNING
 DRAWING NUMBER
 PROJECT ORIGIN VOLUME/SYSTEM LEVEL/LOCATION TYPE ROLE
 WDL21-SGC XX -XX - DR - A
 DWG No
 00105

SUITABILITY
 S0
 REVISION
 P01