


Scale 1:100

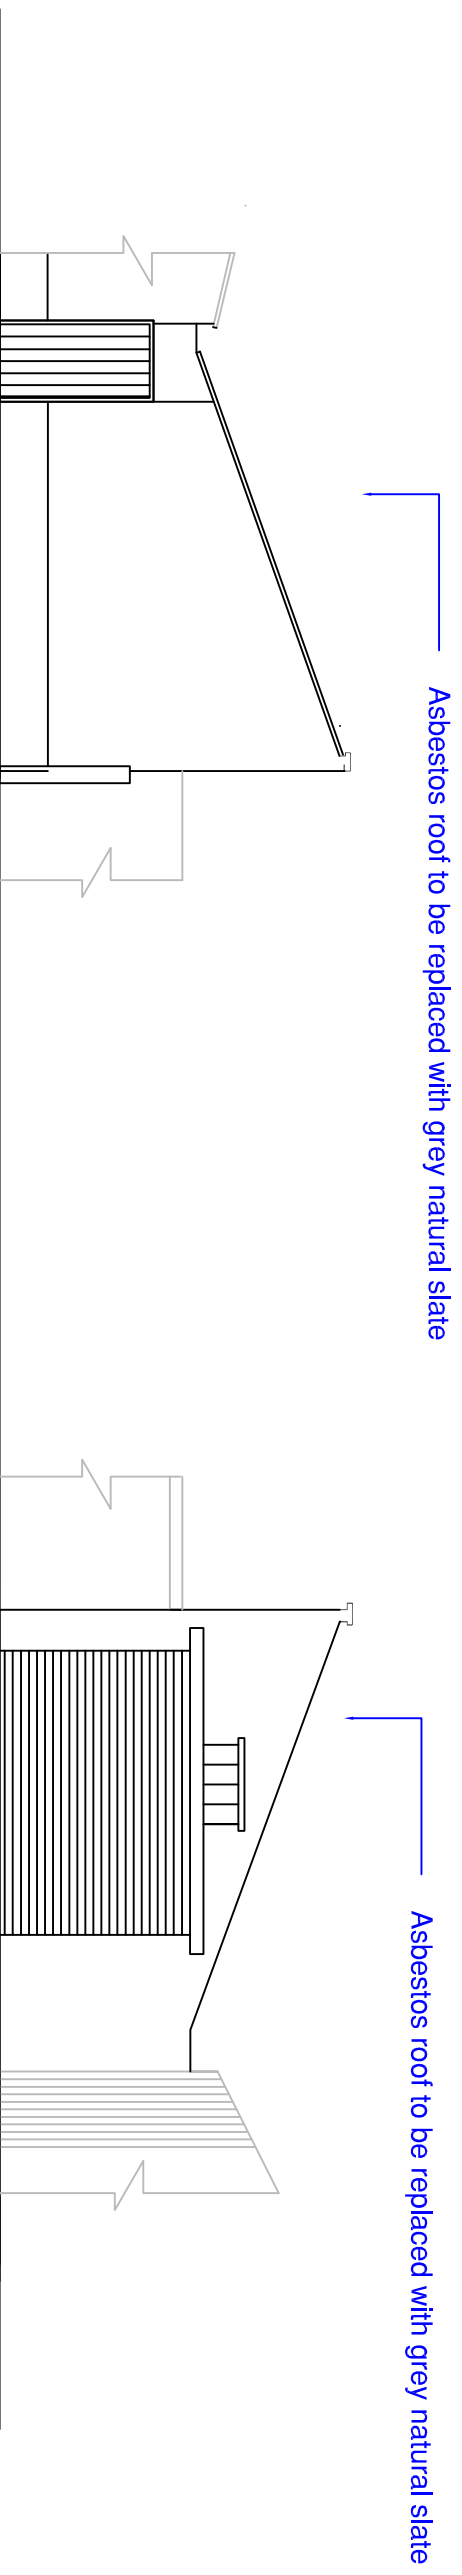

Client: Mr & Mrs Thomas	Drawing No: P06	Scale: 1:100 @ A3	Notes:	Hallmark Glazed Extensions RESPONSE OAK CONSERVATORIES & ORANGERYES Richmond Oak is a brand from Hallmark Glazed Extensions Ltd Town House, Market Street, Haislham BN27 2AE Telephone: 01323 442295	
Address: 11, Suffolk Sq. Cheltenham Gloucestershire GL50 2DR	View:	Date: 09/02/24	Revision: E/1		