



Ground floor

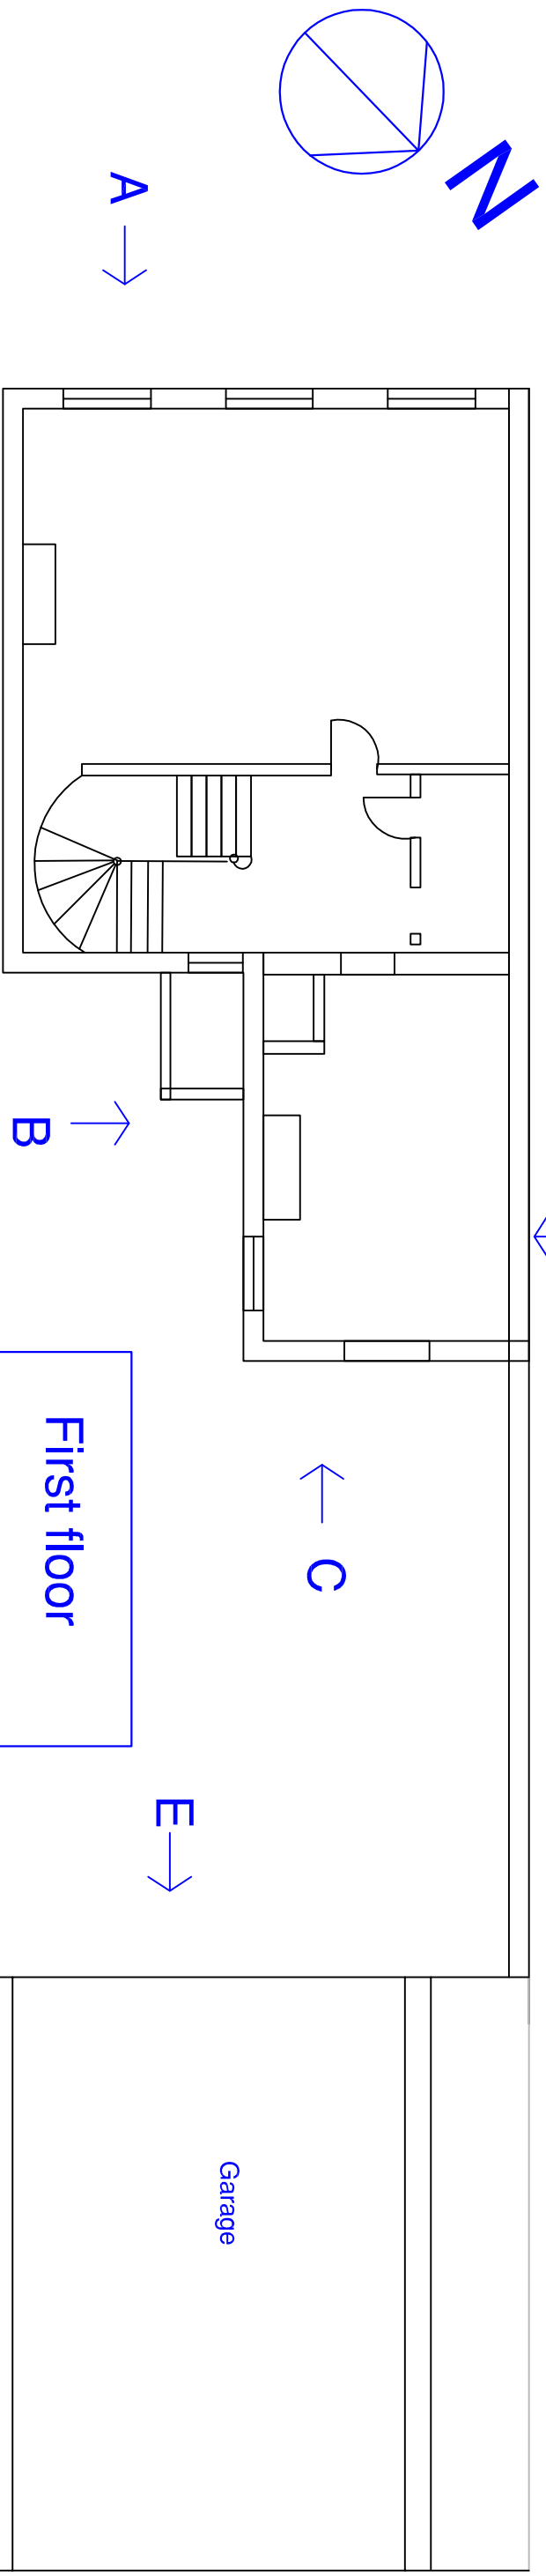


Scale 1:100


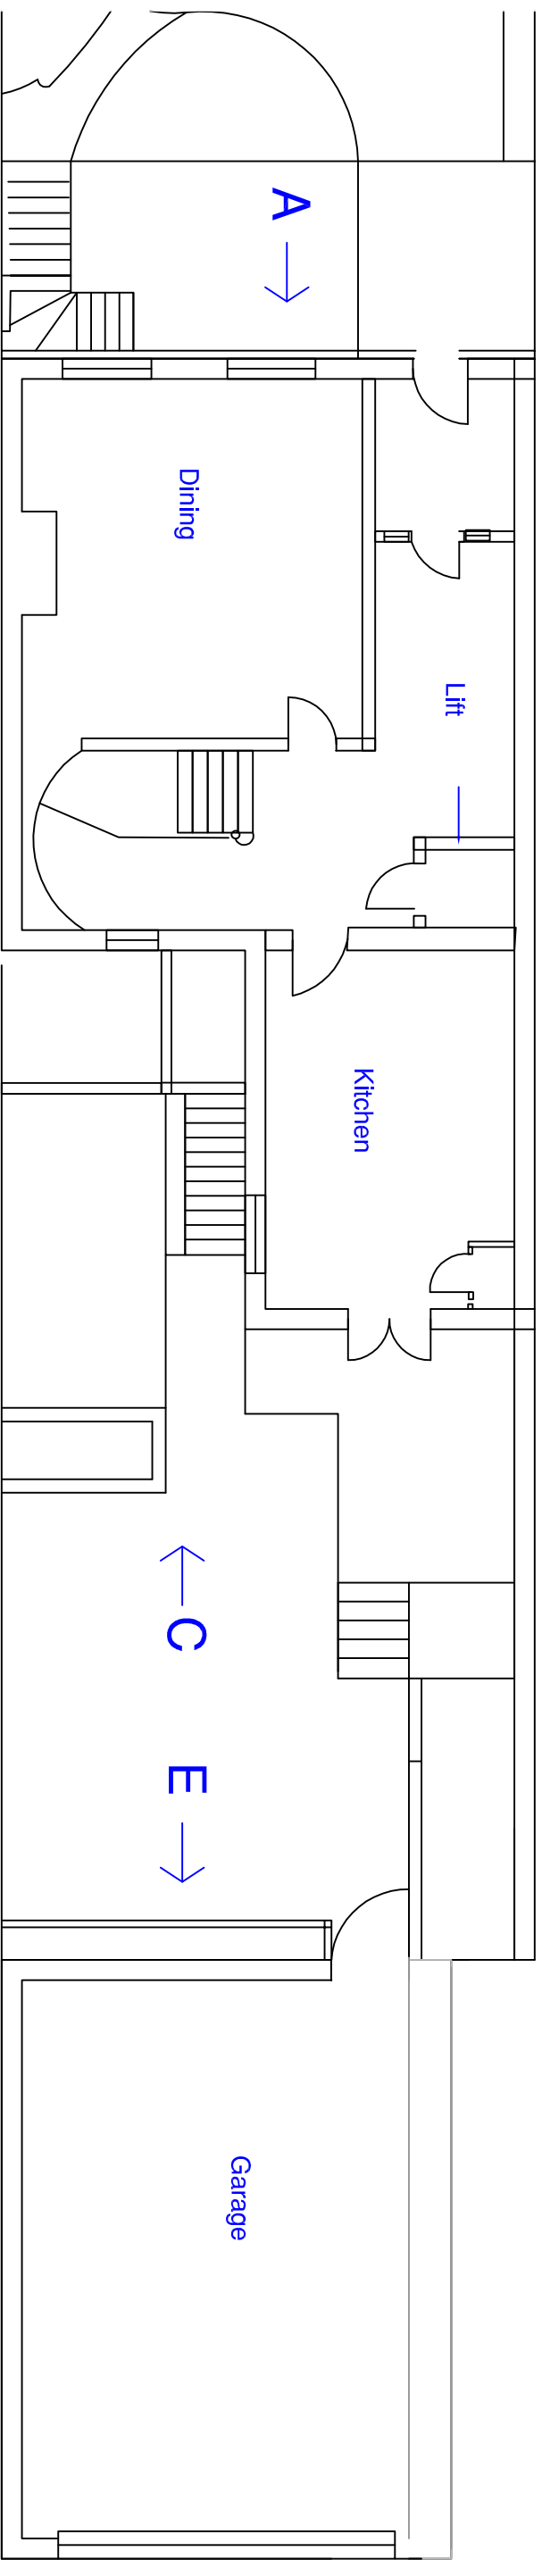


<b>Client:</b> Mr & Mrs Thomas	<b>Drawing No:</b> E01	<b>Scale:</b> 1:100 @ A3	<b>Notes:</b>	<b>Hallmark Glazed Extensions</b> RESPONSE OAK CONSERVATORIES & ORANGERYES Richmond Oak is a brand from Hallmark Glazed Extensions Ltd Town House, Market Street, Halesham BN27 2AE Telephone: 01323 442295	
<b>Address:</b> 11, Suffolk Sq. Cheltenham Gloucestershire GL50 2DR	<b>Title:</b> Existing: Ground floor First floor	<b>Size:</b> A3			
	<b>View:</b>	<b>Status:</b>			
		<b>Date:</b> 09/02/24			
		<b>Drawn by:</b> SC			
		<b>Revision:</b> E/1			


# Second floor

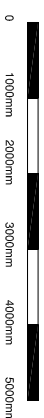

Scale 1:100

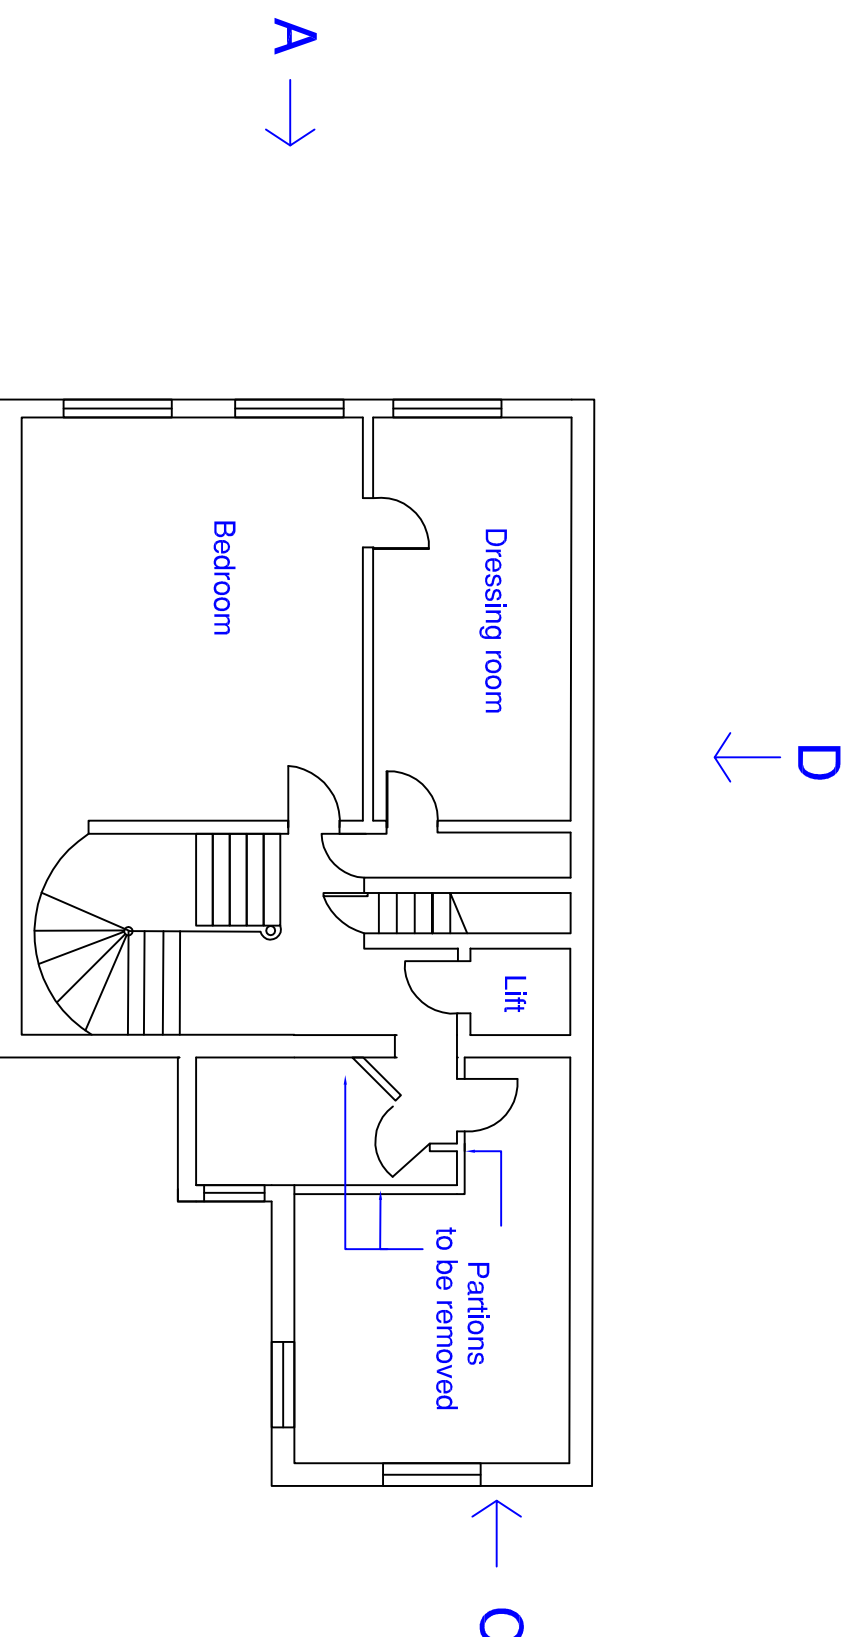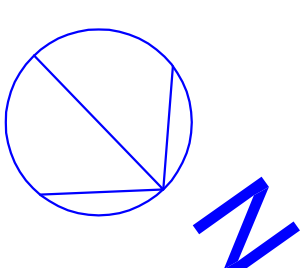


<b>Client:</b> Mr & Mrs Thomas	<b>Drawing No:</b> E02	<b>Scale:</b> 1:100 @ A3	<b>Notes:</b>	<b>Hallmark Glazed Extensions</b> RESPONSE OAK CONSERVATORIES & ORANGERYES Richmond Oak is a brand from Hallmark Glazed Extensions Ltd Town House, Market Street, Halesham BN27 2AE Telephone: 01323 442295	
<b>Address:</b> 11, Suffolk Sq. Cheltenham Gloucestershire GL50 2DR	<b>Title:</b> Existing: Second floor	<b>Size:</b> A3			
	<b>View:</b>	<b>Status:</b>			
		<b>Date:</b> 09/02/24			
		<b>Drawn by:</b> SC			
		<b>Revision:</b> E/1			

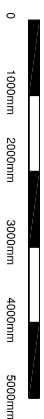

Scale 1:100



A

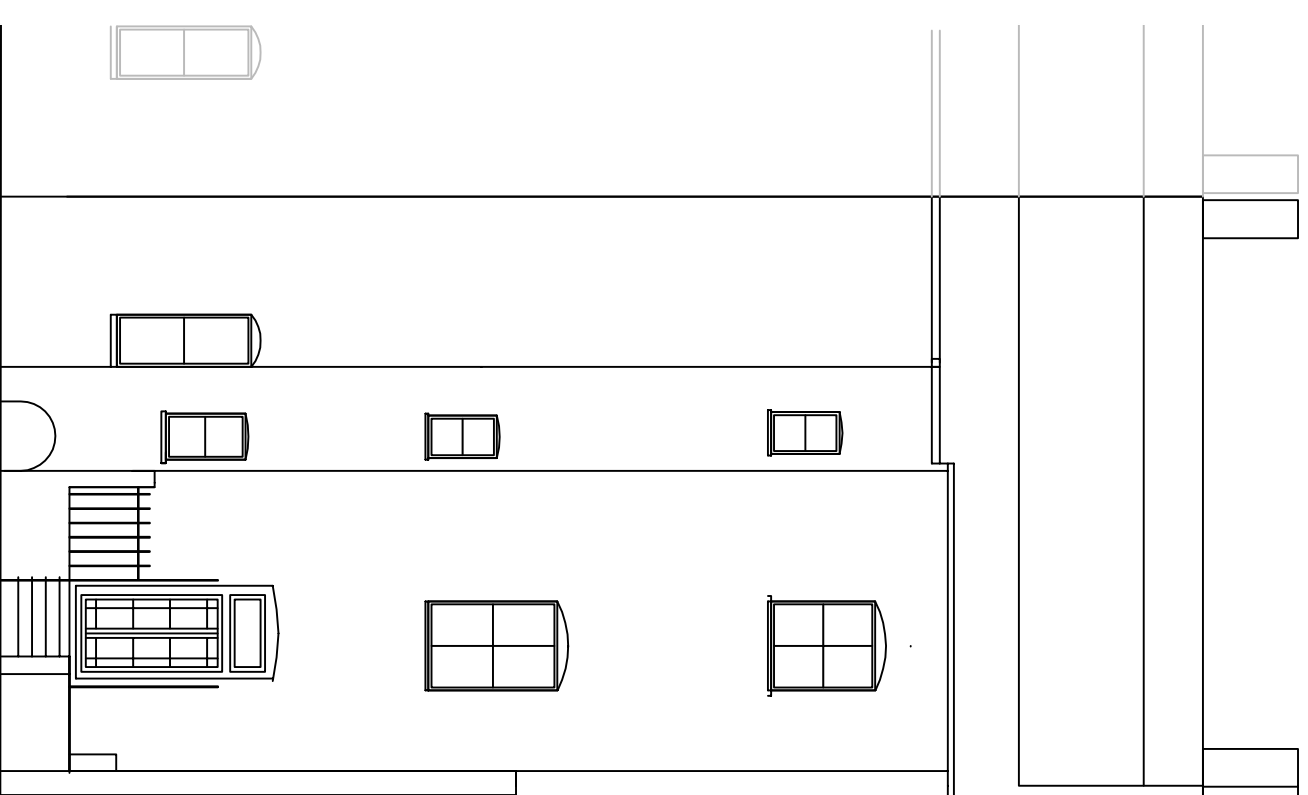


C

<b>Client:</b> Mr & Mrs Thomas	<b>Drawing No.:</b> E03	<b>Scale:</b> 1:100 @ A3
<b>Address:</b> 11, Suffolk Sq. Cheltenham Gloucestershire GL50 2DR	<b>Title:</b> Existing: Elevations Front and rear	<b>Size:</b> A3
<b>View:</b>	<b>Status:</b>	<b>Date:</b> 09/02/24
	<b>Drawn by:</b> SC	<b>Revision:</b> E/2


Notes:

Hallmark Glazed Extensions  
RESPONSE OAK CONSERVATORIES & ORANGIERIES  
Richmond Oak is a brand from Hallmark Glazed Extensions Ltd  
Town House, Market Street, Haislham BN27 2AE  
Telephone: 01323 442235



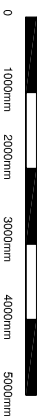

Scale 1:100

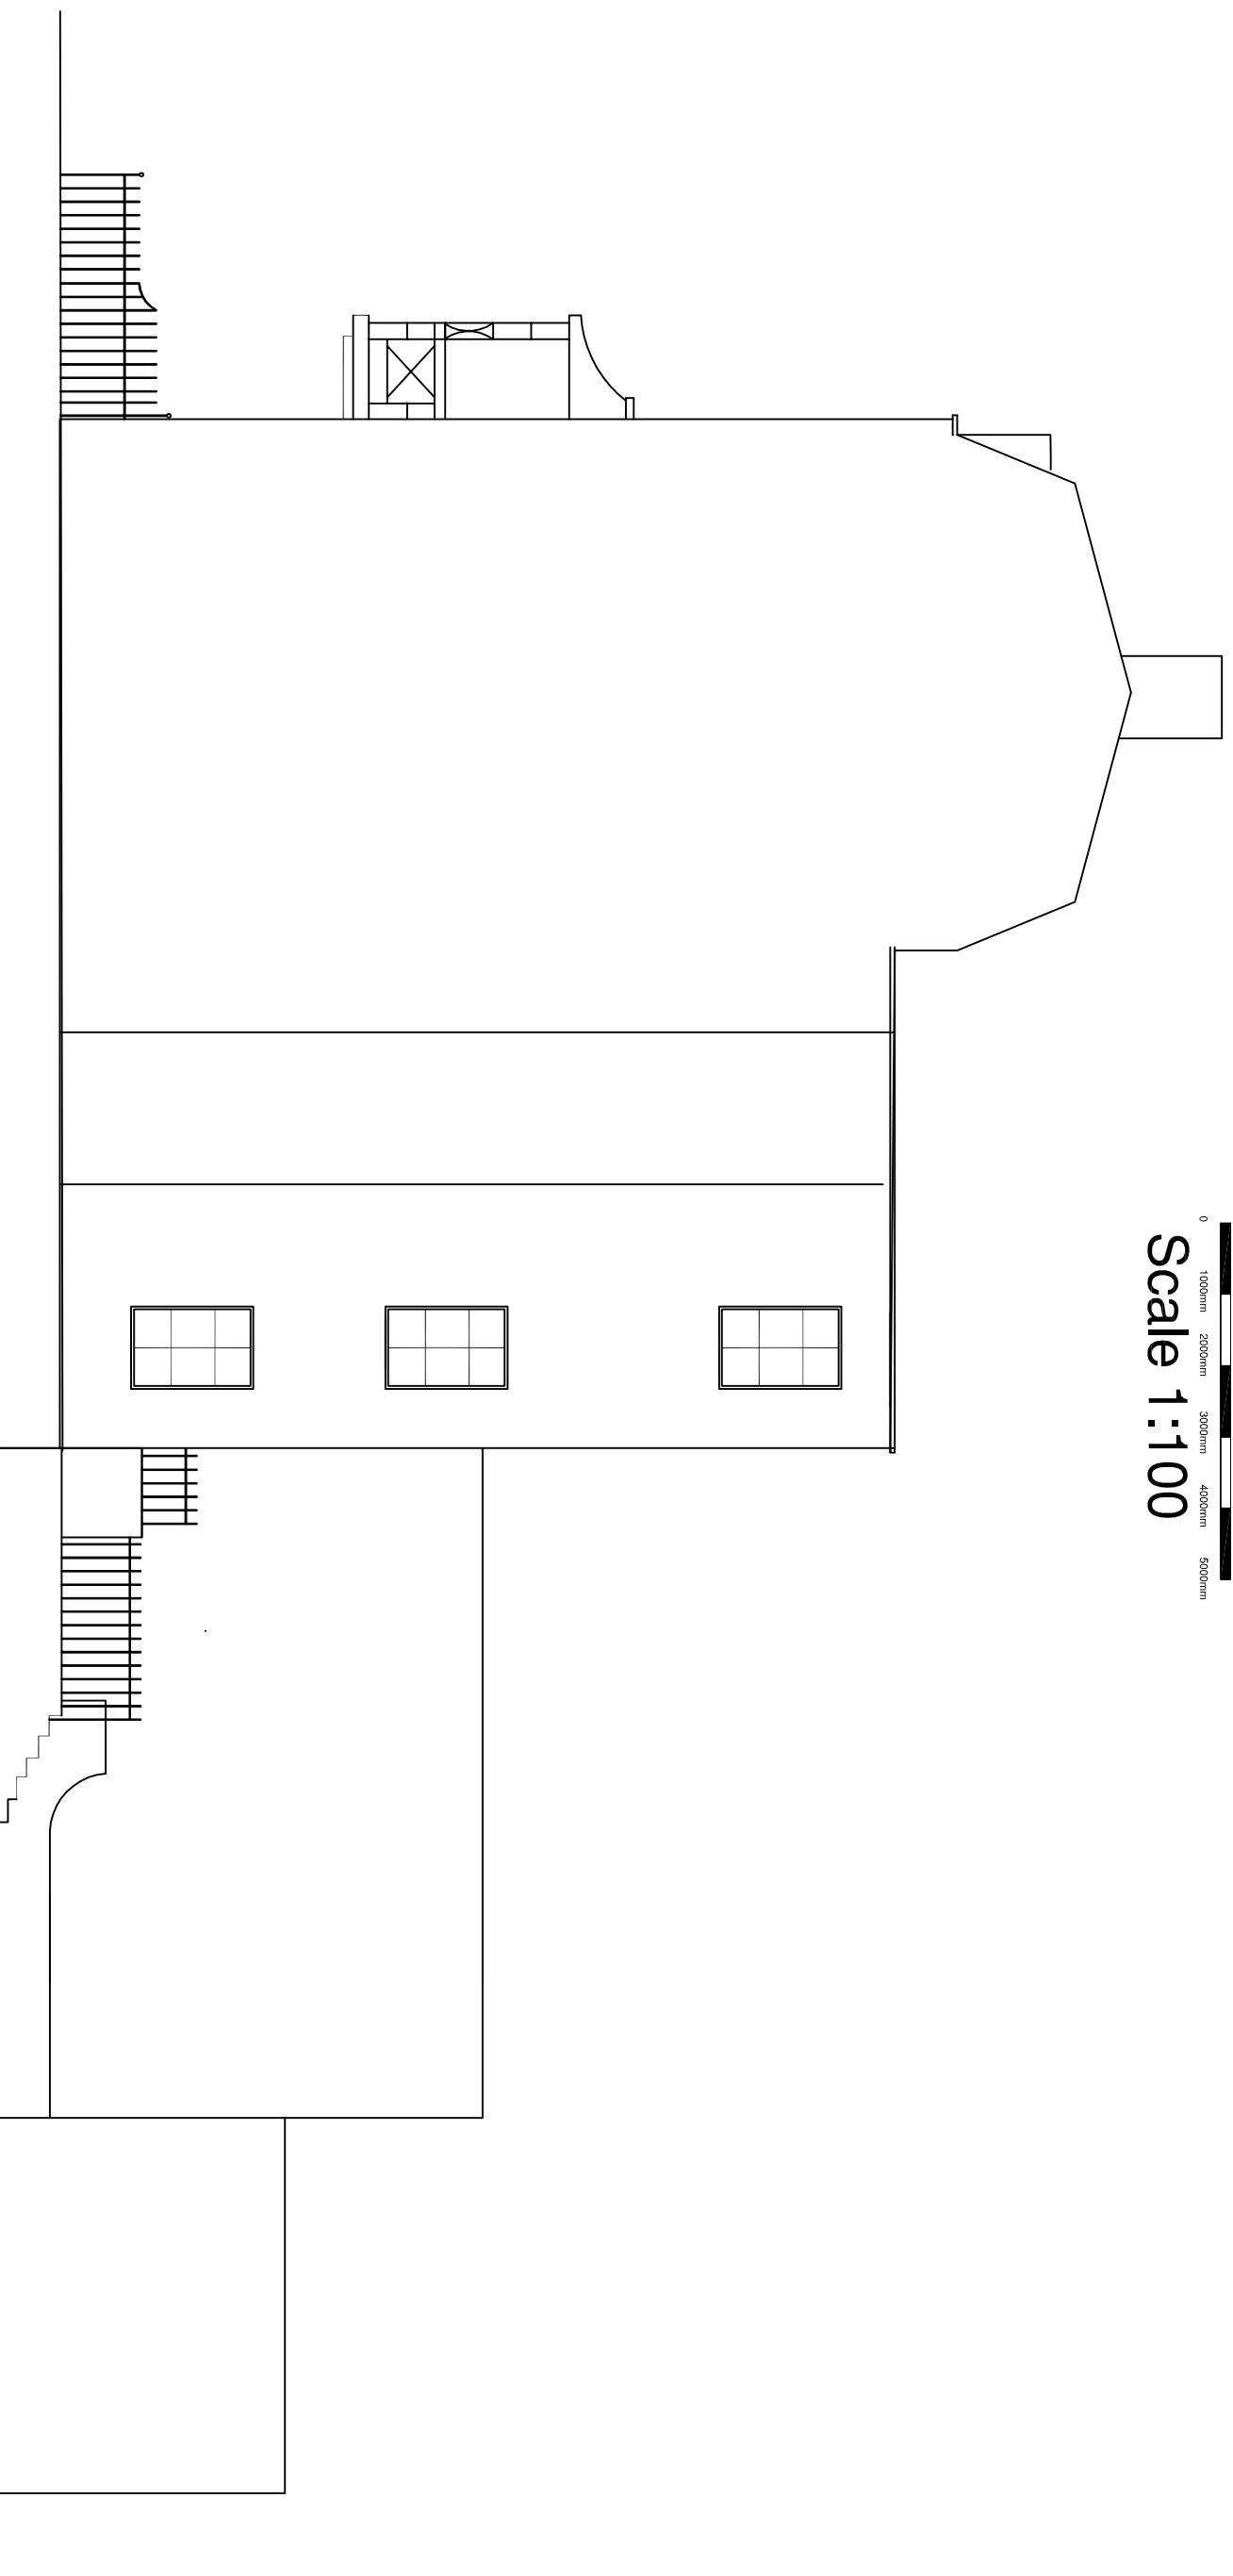


B


<b>Client:</b> Mr & Mrs Thomas	<b>Drawing No:</b> E04	<b>Scale:</b> 1:100 @ A3	<b>Notes:</b>
<b>Address:</b> 11, Suffolk Sq. Cheltenham Gloucestershire GL50 2DR	<b>Title:</b> Existing: Elevations Side	<b>Size:</b> A3	
<b>View:</b>	<b>Status:</b>	<b>Date:</b> 09/02/24	
	<b>Drawn by:</b> SC		
	<b>Revision:</b> E/1		

**Hallmark Glazed Extensions**  
RESPONSIBLE OAK CONSERVATORIES & ORANGERYES  
Richmond Oak is a brand from Hallmark Glazed Extensions Ltd  
Town House, Market Street, Haislham BN27 2AE  
Telephone: 01923 442295



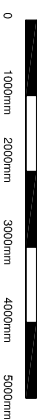

Scale 1:100

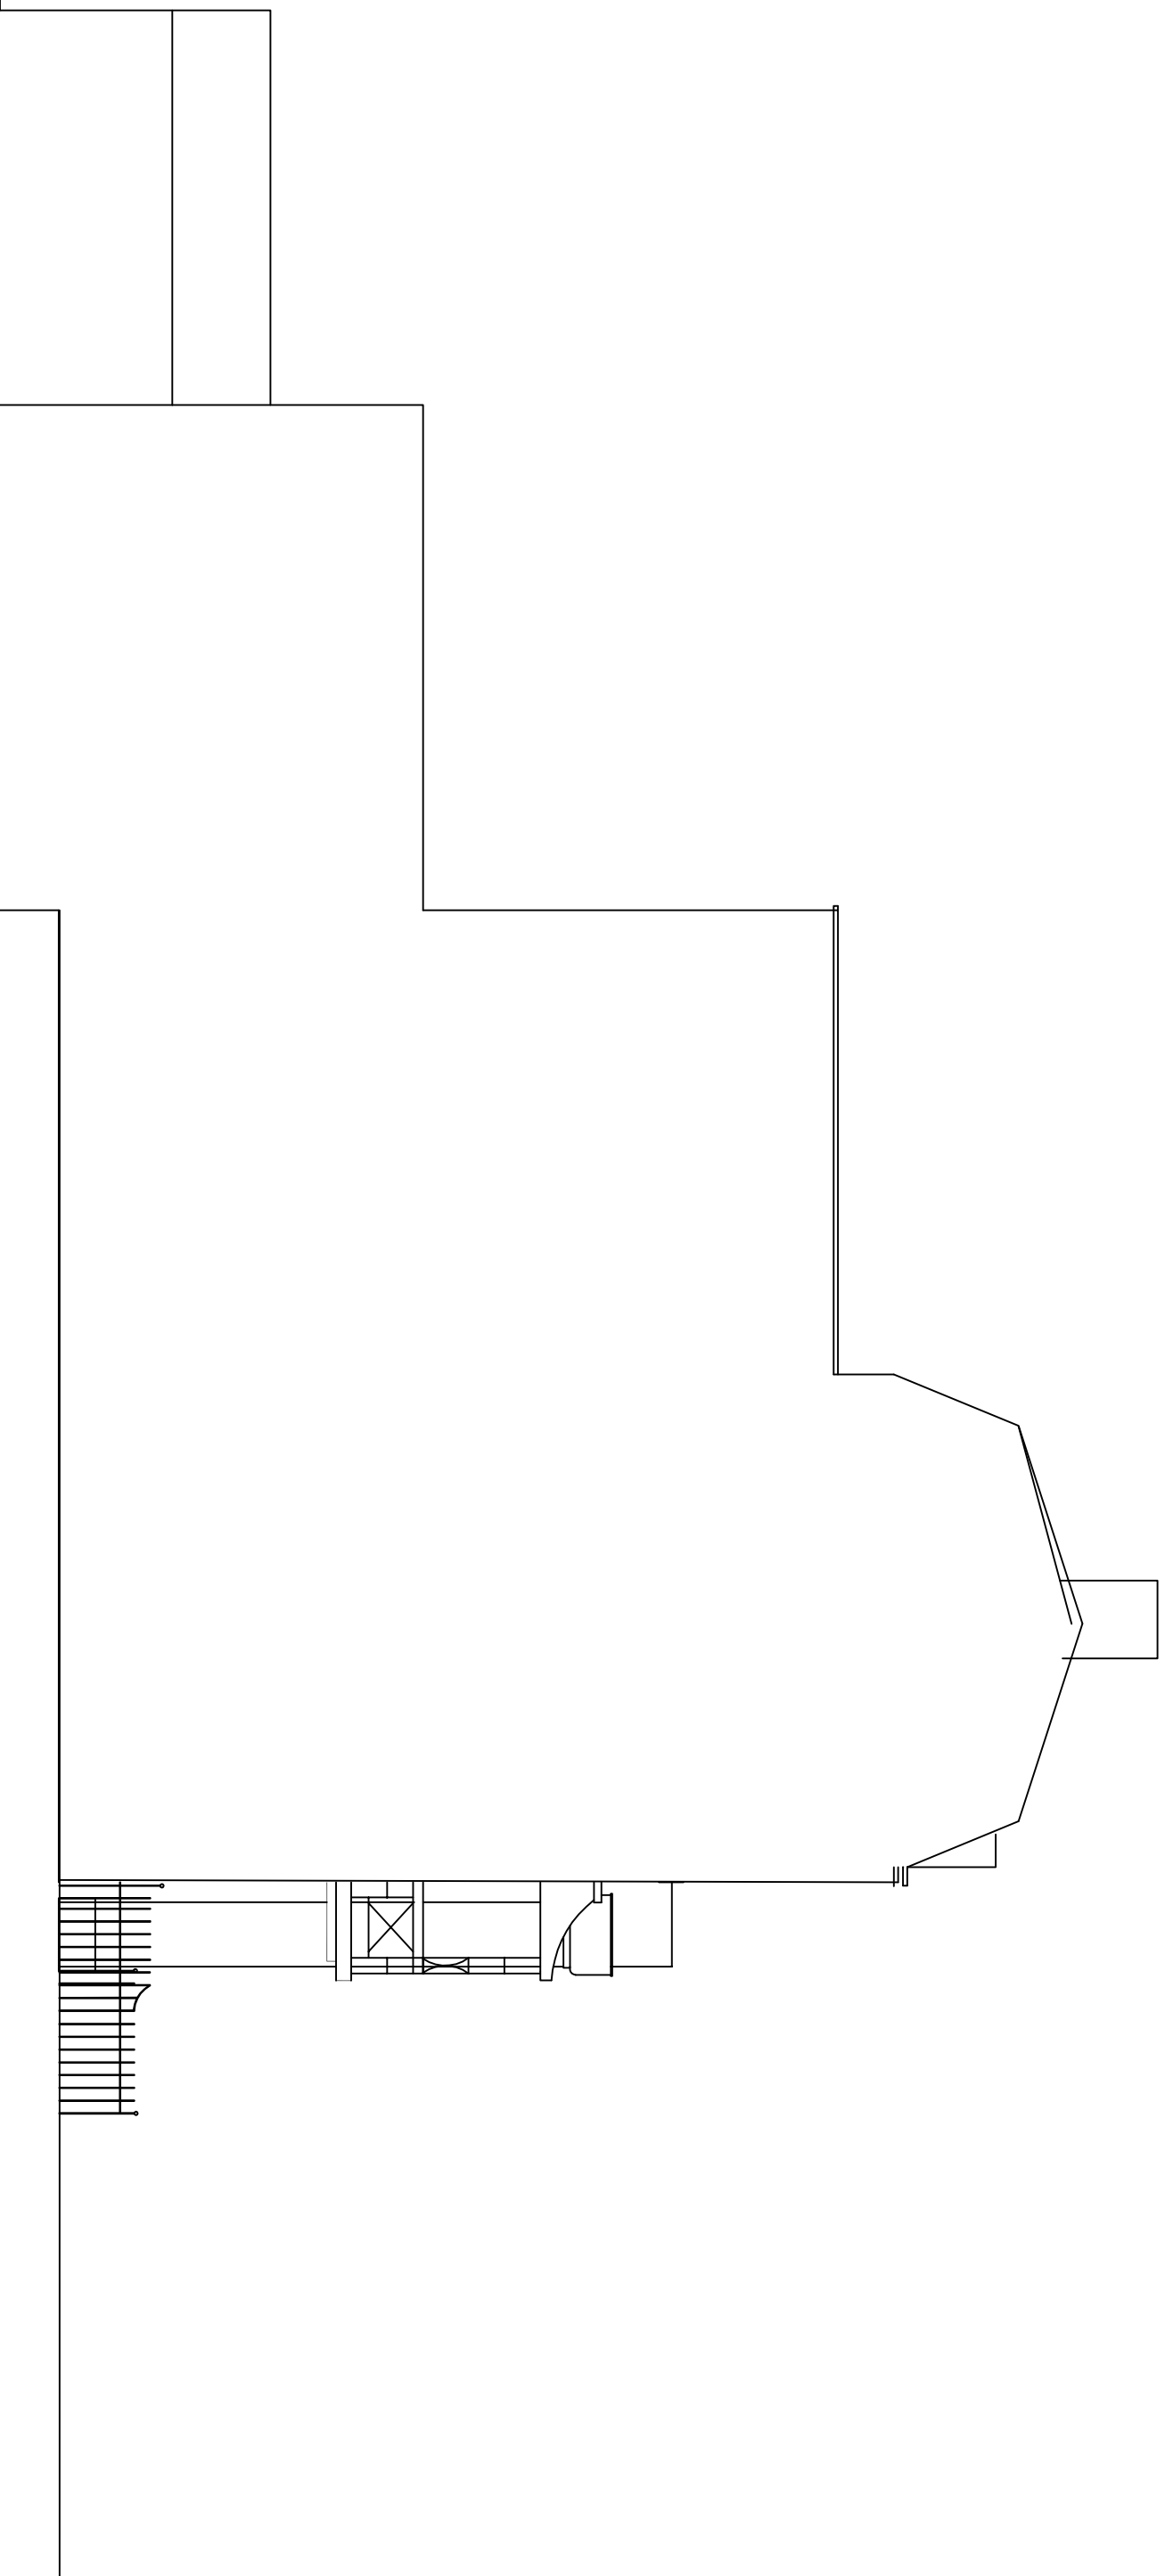


D


<b>Client:</b> Mr & Mrs Thomas	<b>Drawing No:</b> E05	<b>Scale:</b> 1:100 @ A3	<b>Notes:</b>
<b>Address:</b> 11, Suffolk Sq. Cheltenham Gloucestershire GL50 2DR	<b>Title:</b> Existing: Elevations Side	<b>Size:</b> A3	
<b>View:</b>	<b>Status:</b>	<b>Date:</b> 09/02/24	
	<b>Drawn by:</b> SC		
	<b>Revision:</b> E/1		

Hallmark Glazed Extensions  
RESPONSE OAK CONSERVATORIES & ORANGEBERRIES  
Richmond Oak is a brand from Hallmark Glazed Extensions Ltd  
Town House, Market Street, Haislham BN27 2AE  
Telephone: 01323 442295





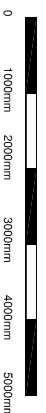



Scale 1:100

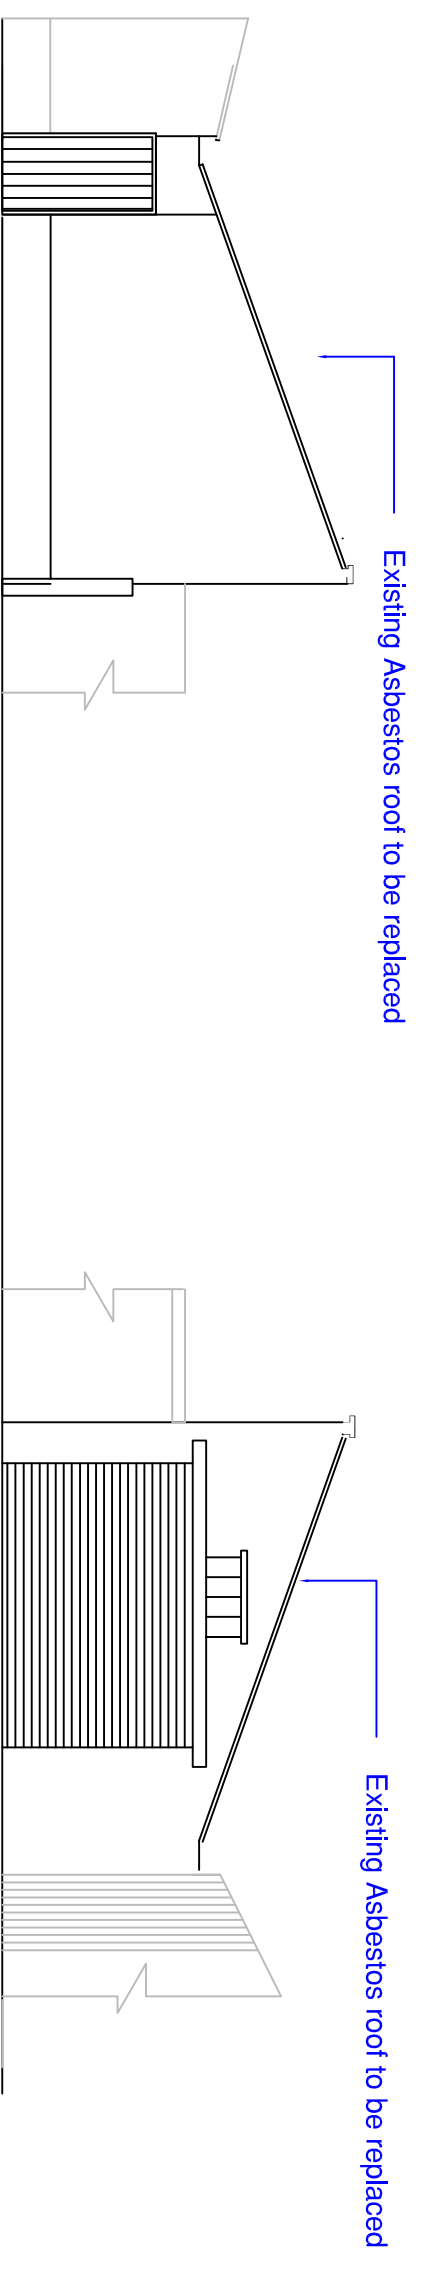


<b>Client:</b> Mr & Mrs Thomas	<b>Drawing No:</b> E06	<b>Scale:</b> 1:100 @ A3	<b>Notes:</b>
<b>Address:</b> 11, Suffolk Sq. Cheltenham Gloucestershire GL50 2DR	<b>Title:</b> Existing: Garage Elevations	<b>Size:</b> A3	
<b>View:</b>	<b>Status:</b>	<b>Date:</b> 09/02/24	
	<b>Drawn by:</b> SC	<b>Revision:</b> E/1	
<b>Hallmark Glazed Extensions</b> RESPONSIBLE OAK CONSERVATORIES & OPERATIONS Richmond Oak is a brand from Hallmark Glazed Extensions Ltd Town House, Market Street, Haislham BN27 2AE Telephone: 01323 442295			

# Ground floor

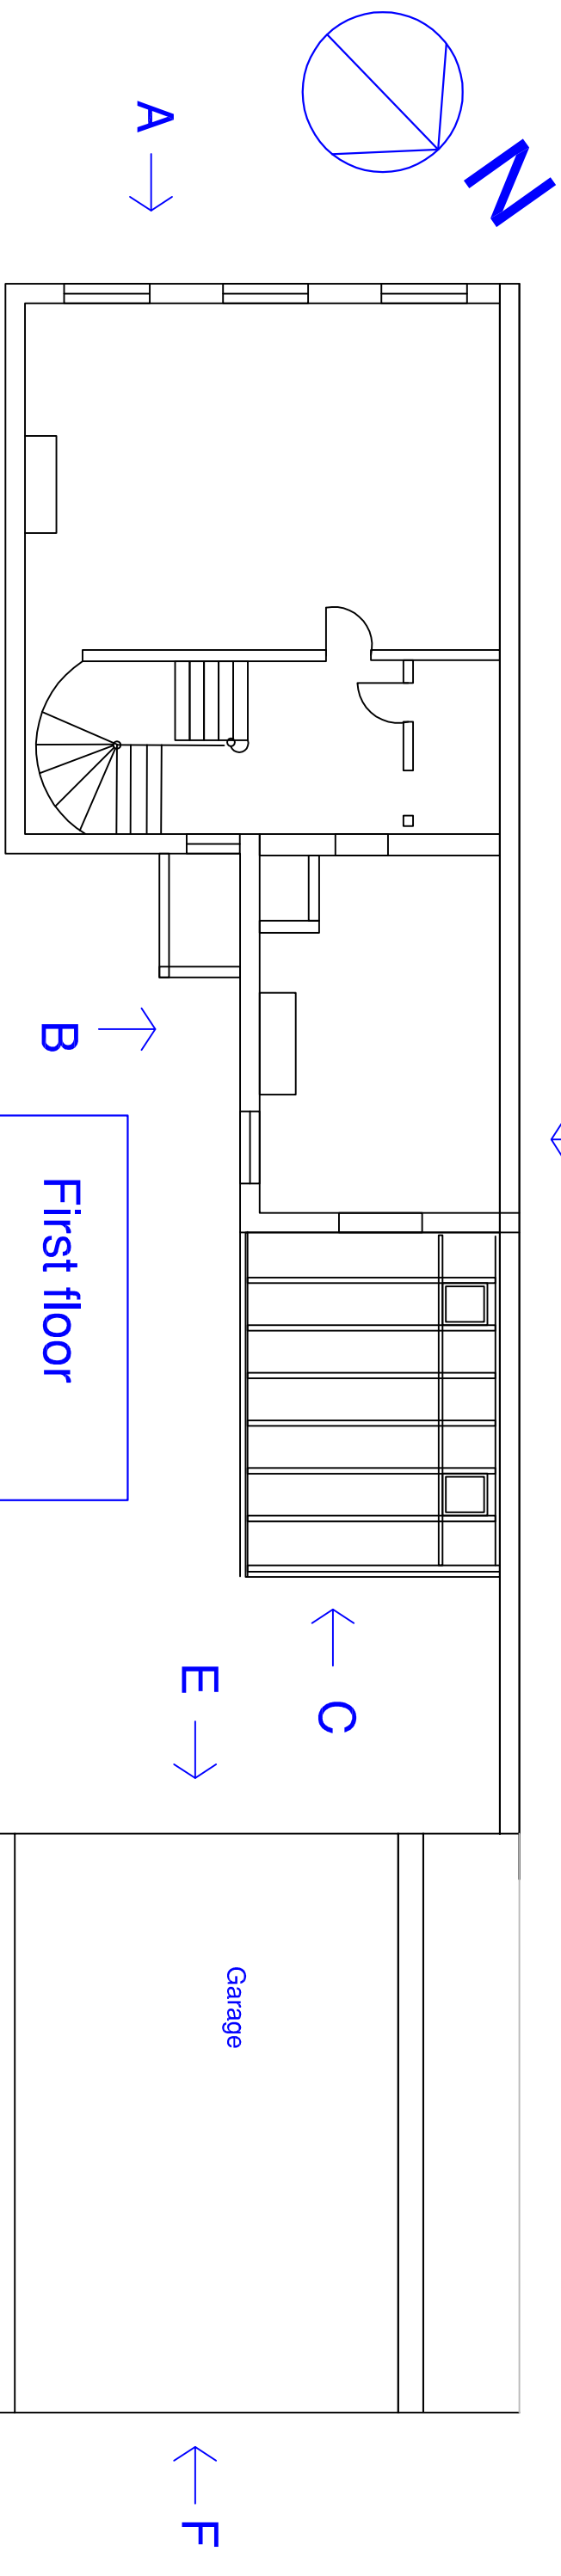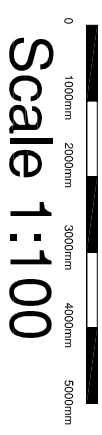
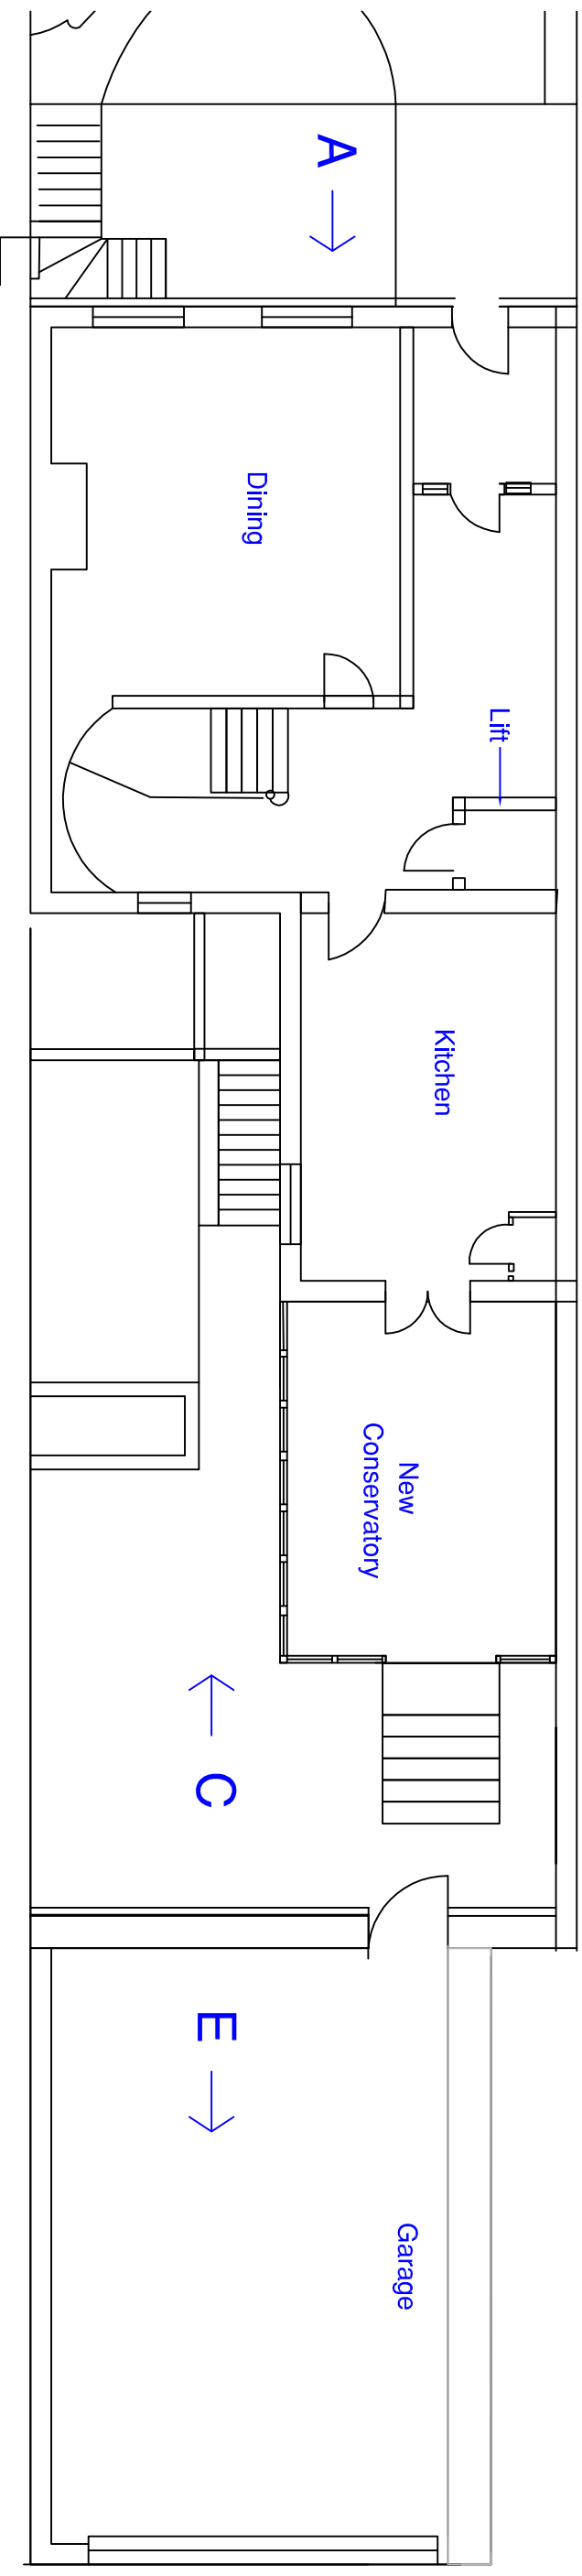


<b>Client:</b>	Mr & Mrs Thomas	<b>Drawing No.:</b>	P01	<b>Scale:</b>	1:100 @ A3	<b>Notes:</b>	
<b>Address:</b>	11, Suffolk Sq. Cheltenham Gloucestershire GL50 2DR	<b>Title:</b>	Proposed: Ground floor 1st floor	<b>Size:</b>	A3		
<b>View:</b>		<b>Date:</b>	09/01/24	<b>Drawn by:</b>	SC		
		<b>Revision:</b>	E/1				
						<b>Hallmark Glazed Extensions</b> RESPONCE OAK CONSERVATORIES & ORANGIERIES Richmond Oak is a brand from Hallmark Glazed Extensions Ltd Town House, Market Street, Hallsam BN27 2AE Telephone: 01923 442255	

# Second floor

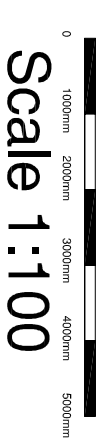

D

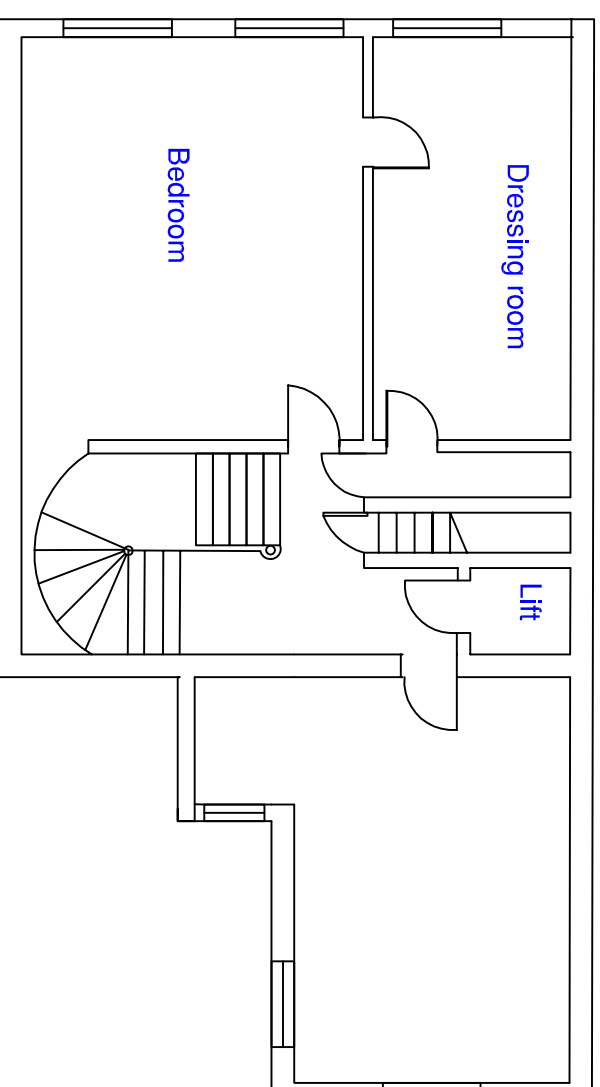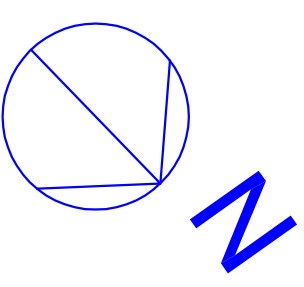


<b>Client:</b>	Mr & Mrs Thomas	<b>Drawing No:</b>	P02	<b>Scale:</b>	1:100 @ A3	<b>Notes:</b>
<b>Address:</b>	11, Suffolk Sq. Cheltenham Gloucestershire GL50 2DR	<b>Title:</b>	Proposed: Second floor	<b>Size:</b>	A3	
		<b>View:</b>		<b>Status:</b>		
				<b>Date:</b>	09/01/24	
				<b>Drawn by:</b>	SC	
				<b>Revision:</b>	E/2	

**Hallmark Glazed Extensions**  
RESPONSE OAK CONSERVATORIES & ORANGERY  
Richmond Oak is a brand from Hallmark Glazed Extensions Ltd  
Town House, Market Street, Halls Green, B27 2AE  
Telephone: 01923 442255






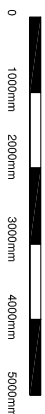

Scale 1:100



A

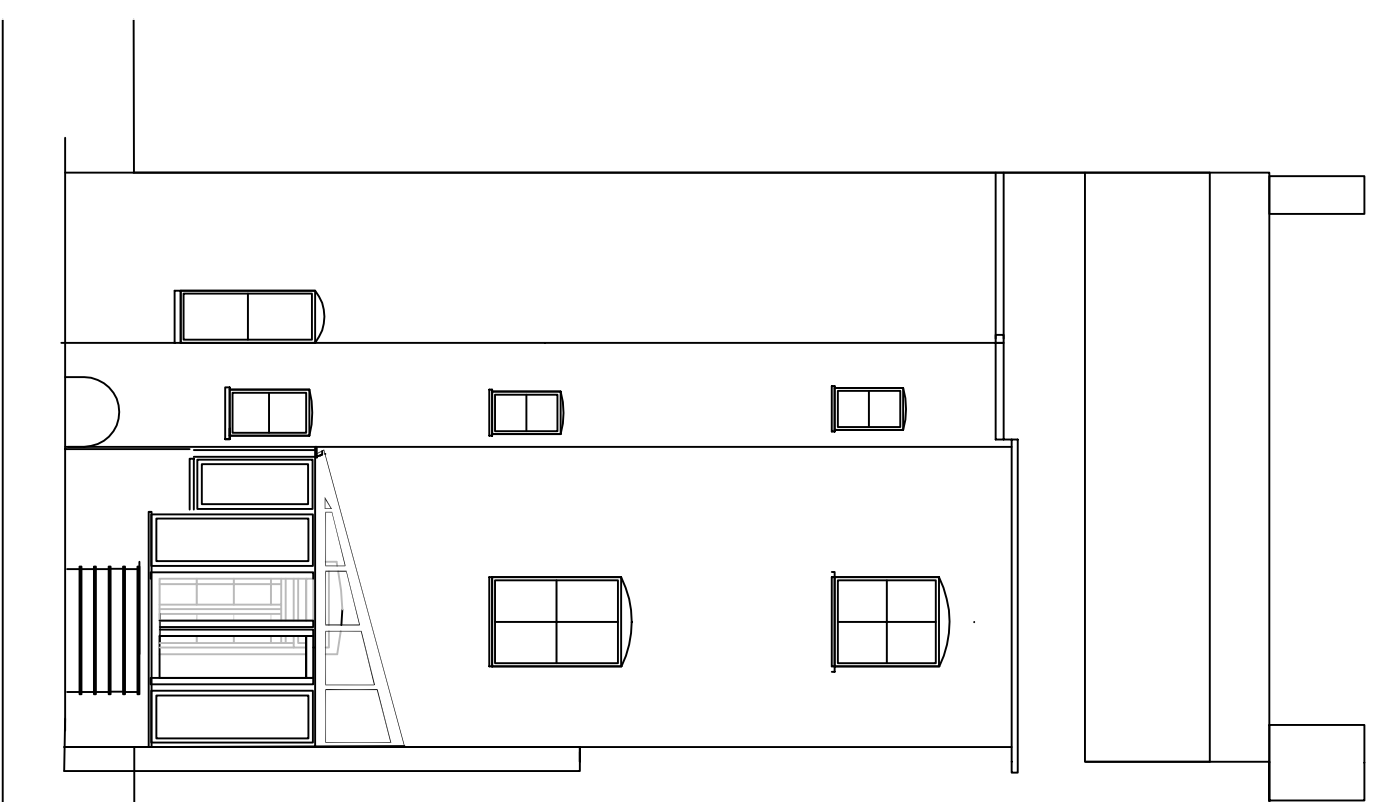


C


<b>Client:</b> Mr & Mrs Thomas	<b>Drawing No.:</b> P03	<b>Scale:</b> 1:100 @ A3	<b>Notes:</b>
<b>Address:</b> 11, Suffolk Sq. Cheltenham Gloucestershire GL50 2DR	<b>Title:</b> Proposed: Elevations Front and rear	<b>Size:</b> A3	
<b>View:</b>	<b>Status:</b>	<b>Date:</b> 09/01/24	
	<b>Drawn by:</b> SC	<b>Revision:</b> E/1	

**Hallmark Glazed Extensions**  
RESPOKE OAK CONSERVATORIES & ORANGERIES  
Richmond Oak, is a brand from Hallmark Glazed Extensions Ltd  
Town House, Market Street, Hallsam BN27 2AE  
Telephone: 01932 442255



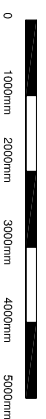


Scale 1:100

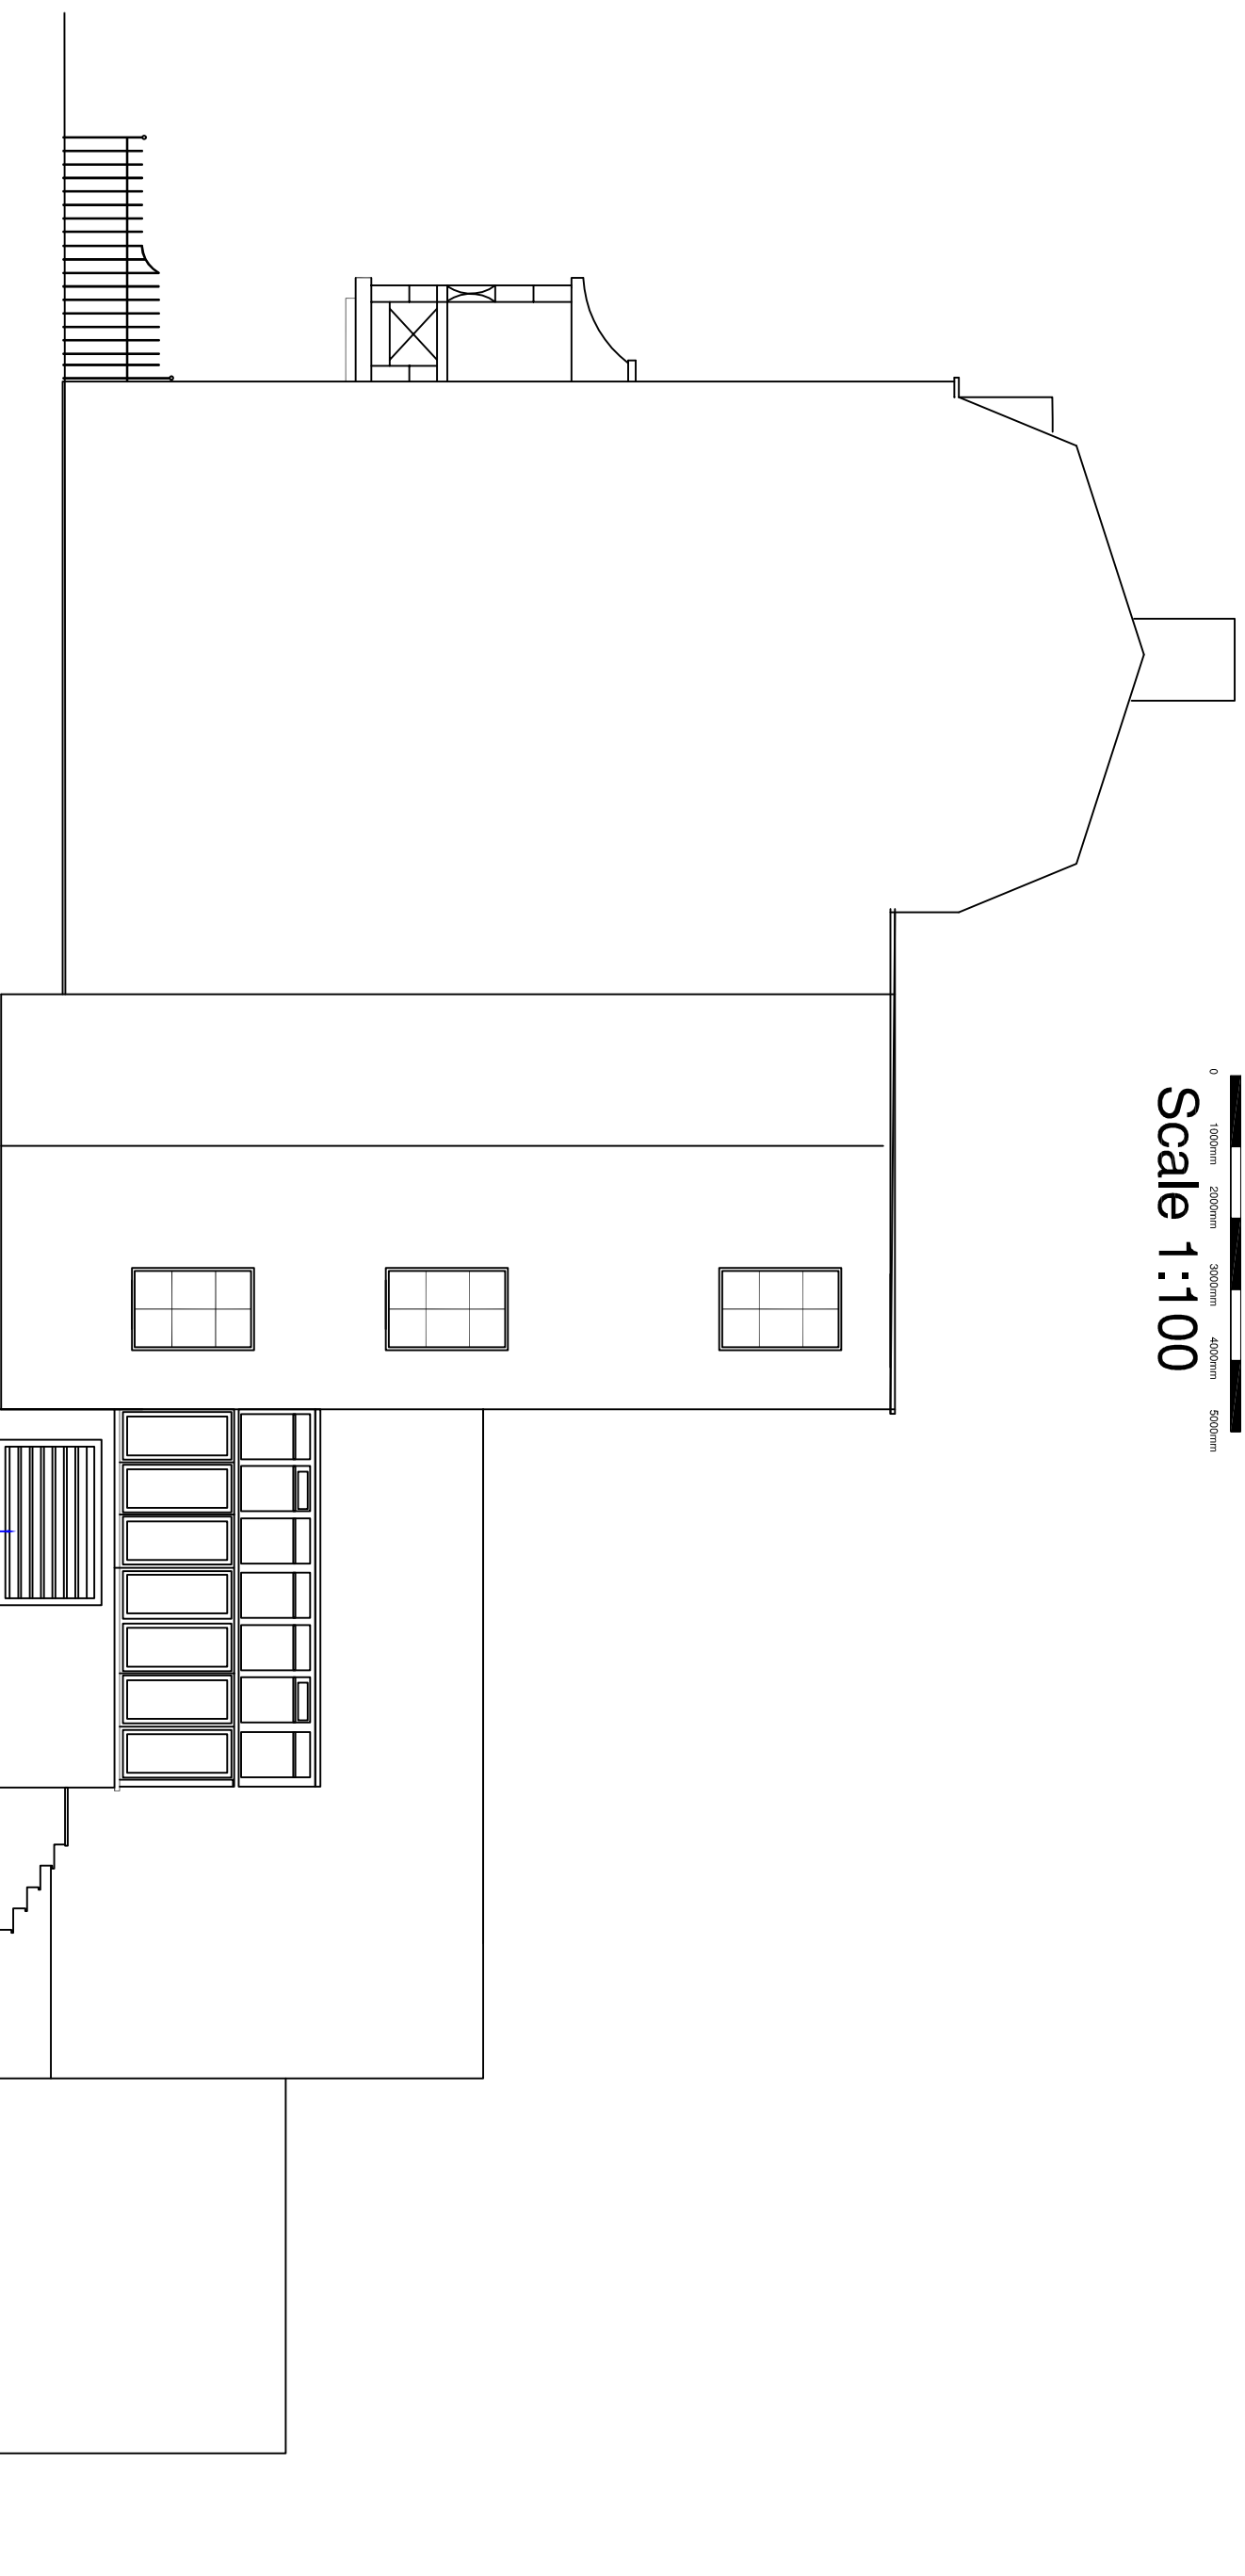


**B**

Louvre grill cover for new Air Source Heat Pump  
hidden in cavity beneath conservatory, size TBC

<b>Client:</b> Mr & Mrs Thomas	<b>Drawing No:</b> P04	<b>Scale:</b> 1:100 @ A3	<b>Notes:</b>
<b>Address:</b> 11, Suffolk Sq. Cheltenham Gloucestershire GL50 2DR	<b>Title:</b> Proposed: Elevations Side	<b>Size:</b> A3	
<b>View:</b>	<b>Status:</b>	<b>Date:</b> 09/02/24	
	<b>Drawn by:</b> SC	<b>Revision:</b> E/1	
<b>Hallmark Glazed Extensions</b> RESPONSIBLE OAK CONSERVATORIES & ORANGIERIES Richmond Oak is a brand from Hallmark Glazed Extensions Ltd Town House, Market Street, Haislman BN27 2AE Telephone: 01323 442235			

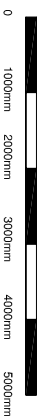


Scale 1:100

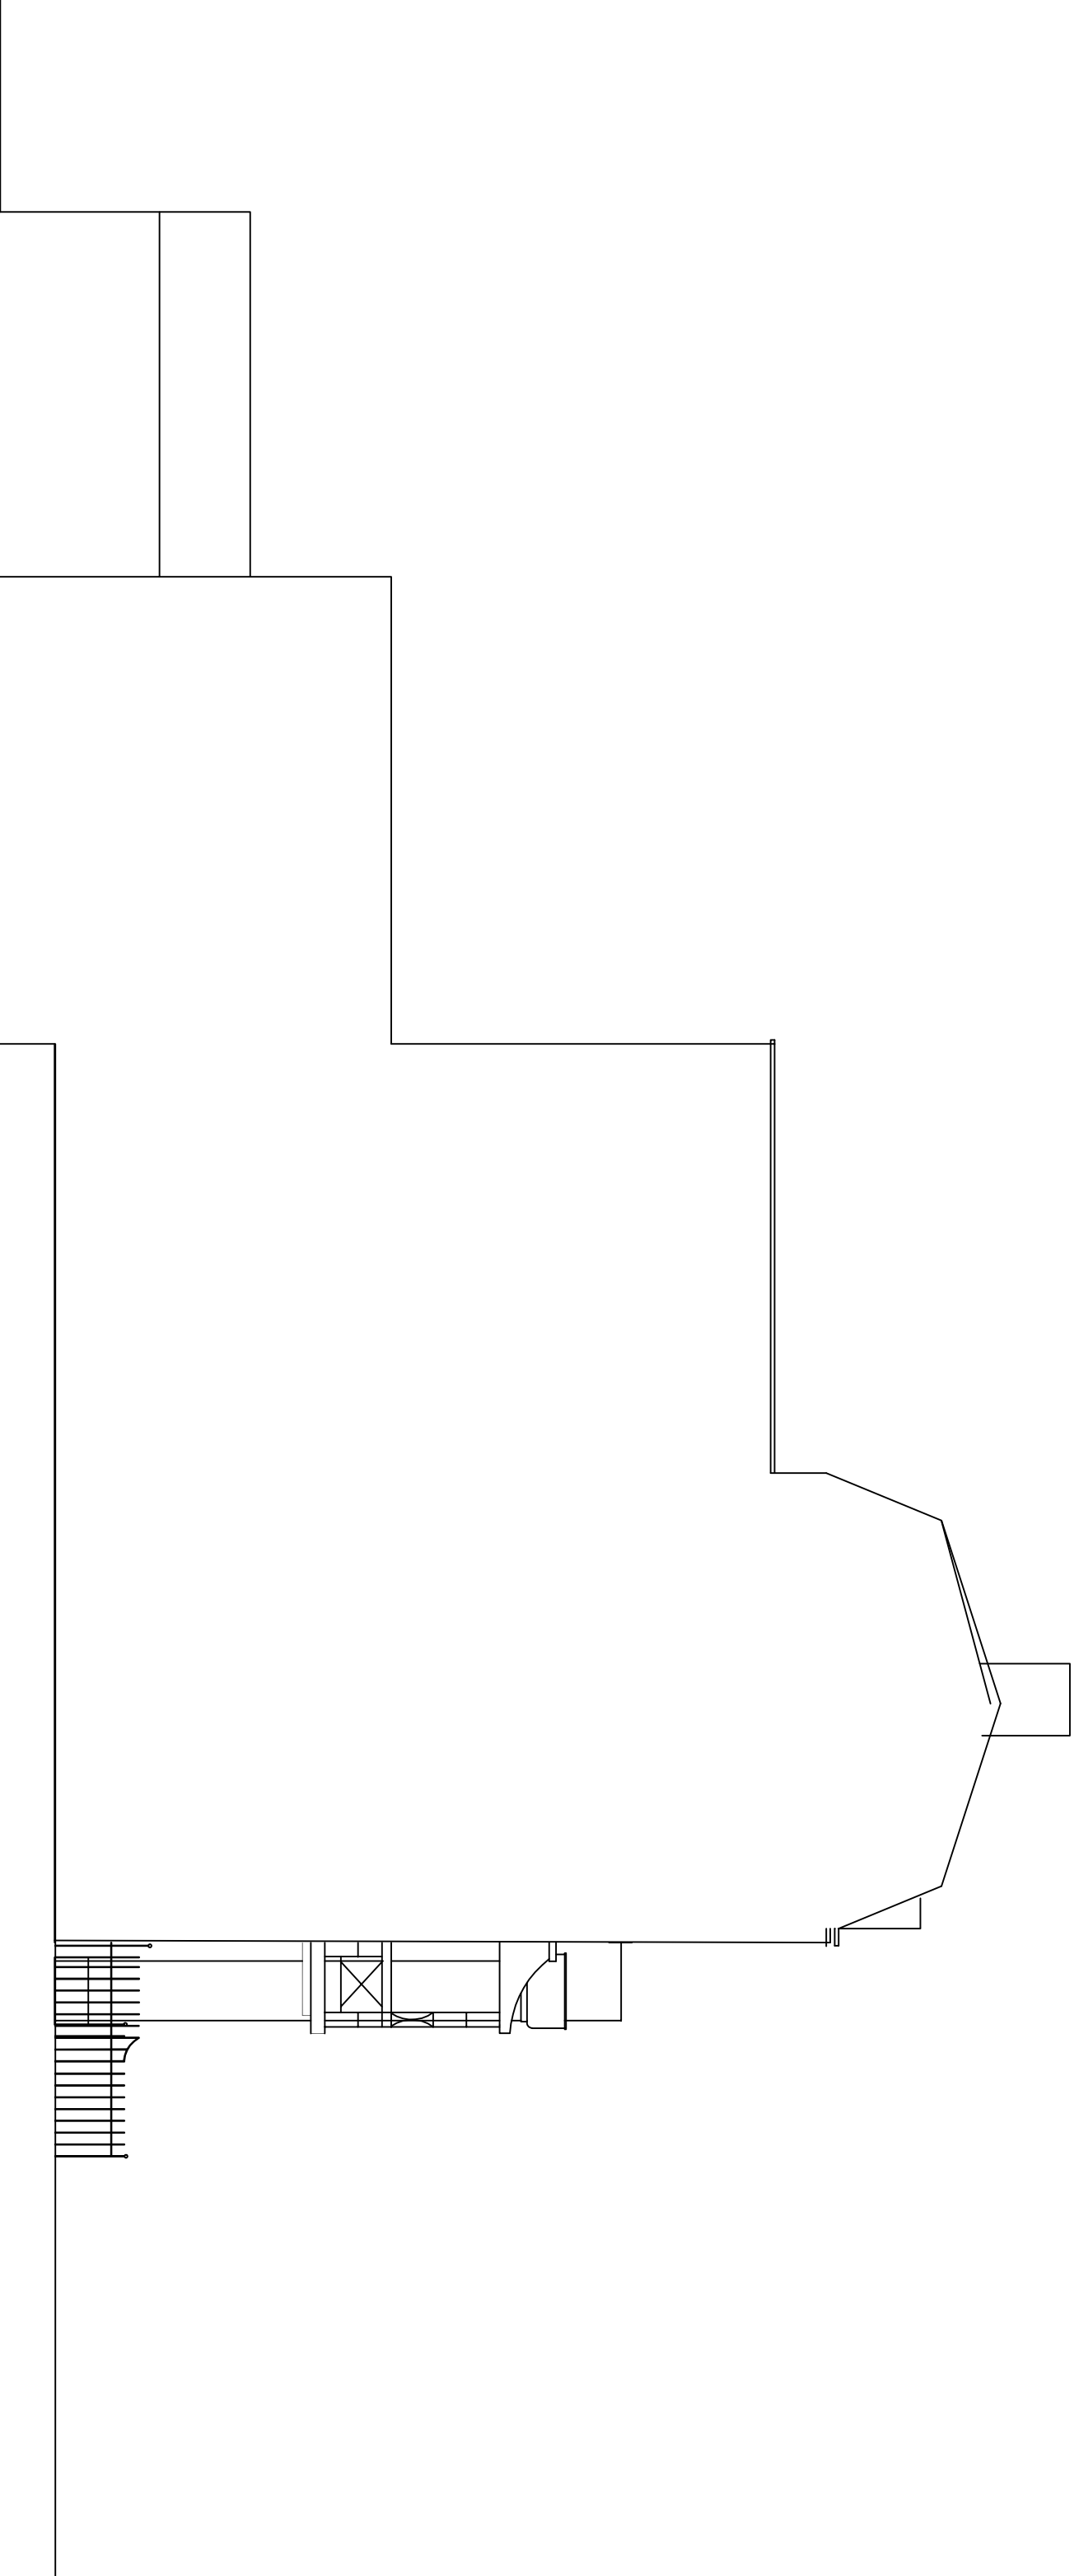


D

<b>Client:</b> Mr & Mrs Thomas	<b>Drawing No:</b> P05	<b>Scale:</b> 1:100 @ A3	Notes:
	<b>Title:</b> Proposed: Elevations Side	<b>Size:</b> A3	
<b>Address:</b> 11, Suffolk Sq. Cheltenham Gloucestershire GL50 2DR	<b>Status:</b>	<b>Date:</b> 09/02/24	
	<b>Drawn by:</b> SC		
	<b>Revision:</b> E/1		
<b>View:</b>			
Hallmark Glazed Extensions RESPONSE OAK CONSERVATORIES & ORANGEBERRIES Richmond Oak is a brand from Hallmark Glazed Extensions Ltd Town House, Market Street, Haislham BN27 2AE Telephone: 01323 442235			

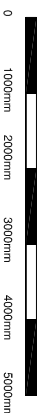

Scale 1:100

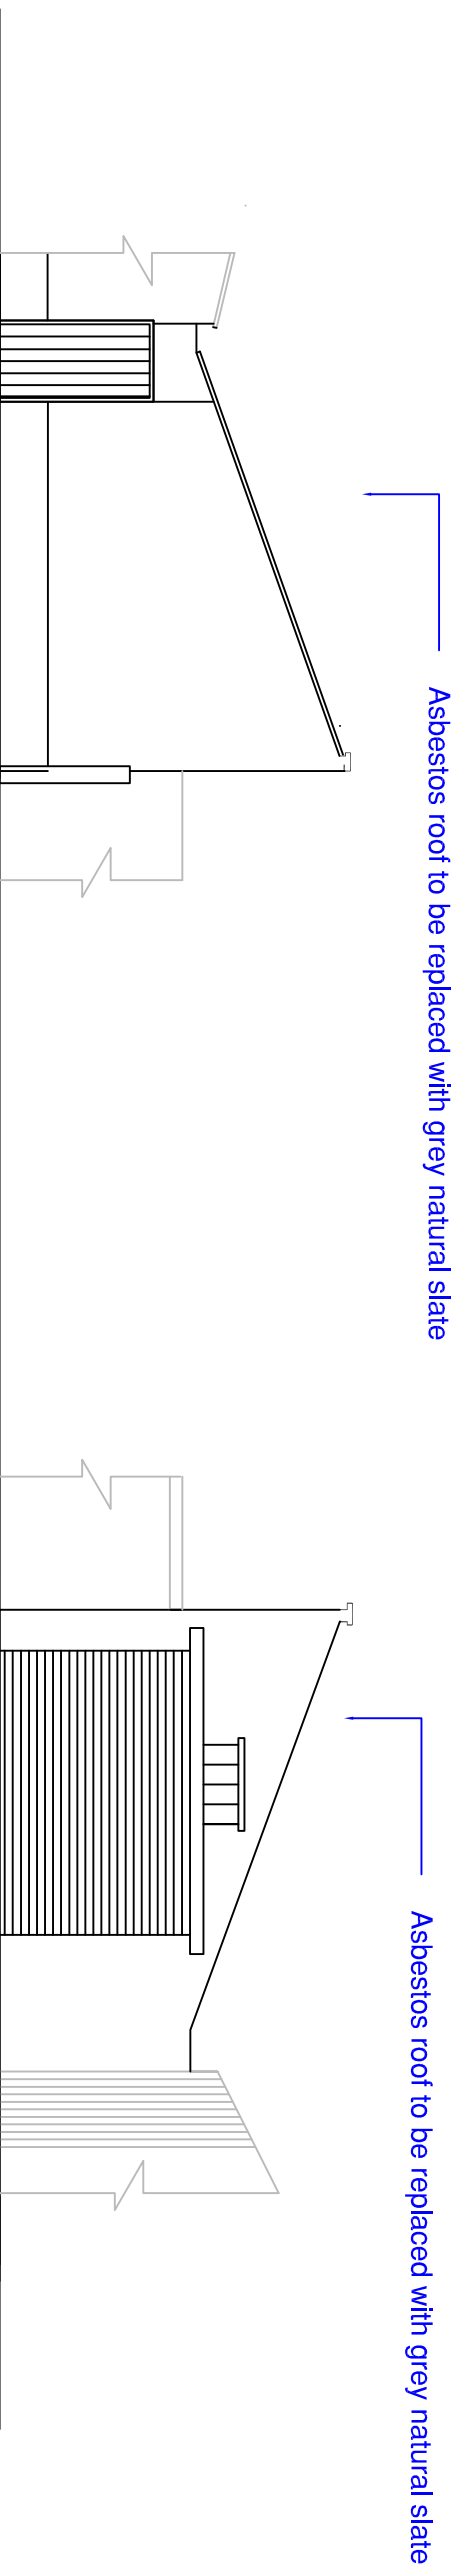

<b>Client:</b> Mr & Mrs Thomas	<b>Drawing No:</b> P06	<b>Scale:</b> 1:100 @ A3	<b>Notes:</b>	<b>Hallmark Glazed Extensions</b> RESPONSE OAK CONSERVATORIES & ORANGERY'S Richmond Oak is a brand from Hallmark Glazed Extensions Ltd Town House, Market Street, Halesham BN27 2AE Telephone: 01323 442295	
<b>Address:</b> 11, Suffolk Sq. Cheltenham Gloucestershire GL50 2DR	<b>View:</b>	<b>Date:</b> 09/02/24	<b>Revision:</b> E/1		